
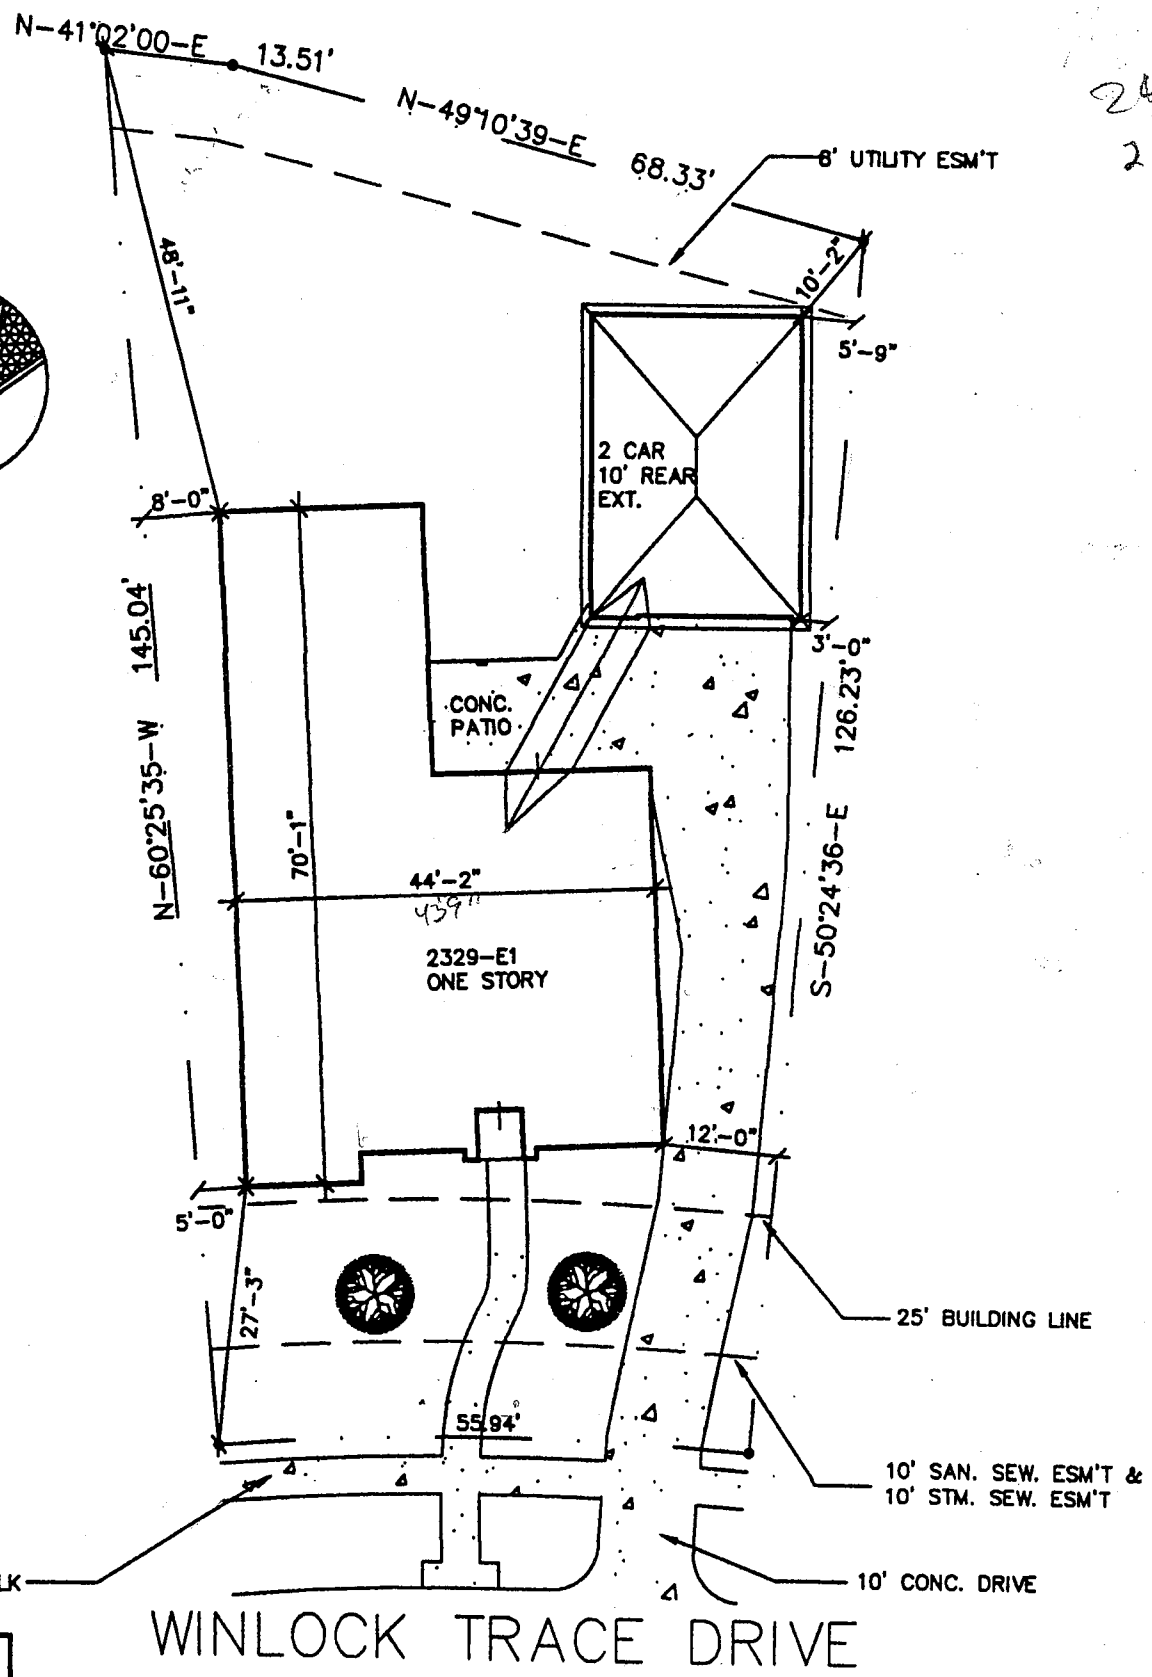


240  
240

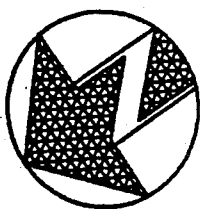

P/D/S 1890 S.F.  
B/W+ 0.00 I.E.

WINLOCK TRACE DRIVE

# PERRY HOMES DESIGN

© - 1999 - PERRY HOMES™  
ARCHITECTURE & INTERIORS

P.O. BOX 34306

HOUSTON, TEXAS

Address: 20807 WINLOCK TRACE DRIVE		
Lot: 25	Block: 03	Section: 05
Subdivision: MEADOW PLACE @ CINCO RANCH 279022		Panel No.
City: FORT BEND COUNTY, TEXAS		Approved By:
Scale: 1" = 20'-0"		Drawn By: LWS
Date: 07/27/99	OA250305.DWG	