

F.M.S. SURVEYING CO.

44640F

P.O. BOX 7238, 2245 PASADENA BLVD., PASADENA, TEXAS 77508-7238
 PHONE: (713) 475-8301

REV : OCTOBER 27, 2006
 DATE : AUGUST 15, 2006


SCALE : 1"=20' G.F. # : 05160467

THIS ORIGINAL WORK IS PROTECTED UNDER COPYRIGHT LAWS, TITLE 17 UNITED STATES CODE SECTION 101 AND 102. ALL VIOLATORS WILL BE PROSECUTED TO THE FULLEST EXTENT OF THE LAW. THIS SURVEY IS BEING PROVIDED SOLELY FOR THE USE OF THE RECIPIENTS NAMED AND NO LICENSE HAS BEEN CREATED, EXPRESS OR IMPLIED, TO COPY THE SURVEY EXCEPT AS IS NECESSARY IN CONJUNCTION WITH ORIGINAL TRANSACTION, WHICH ALL TAKE PLACE WITHIN (30) DAYS FROM THE DATE SHOWN HEREON.

FENCES SHOWN ARE 6' BOARD

AUTUMN BRIAR LANE (50' R.O.W.)

BENTON PARK
LANE
(50' R.O.W.)

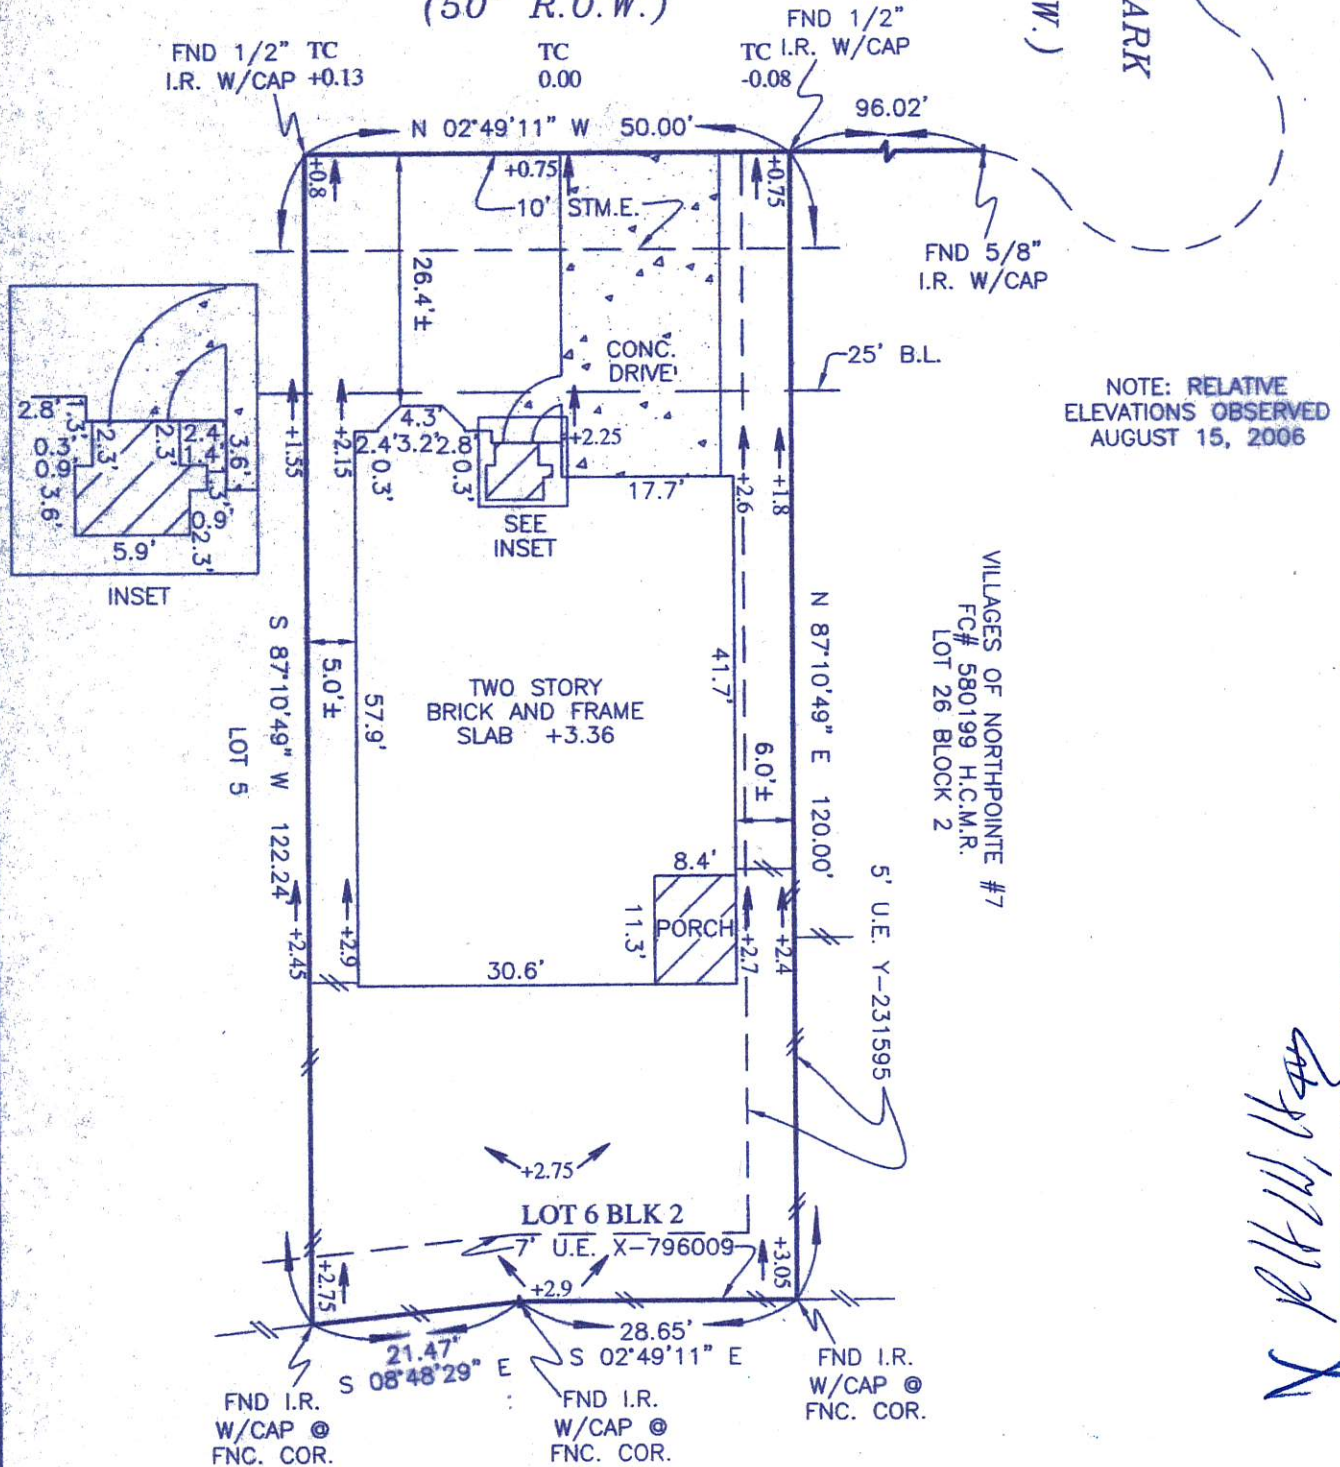

Handwritten signature

SEE ATTACHED ADDENDUM FOR ADDITIONAL STIPULATIONS

LOT 6, BLOCK 2, OF VILLAGES OF NORTHPOINTE SECTION SIX (6)
 MAP RECORDED IN FILM CODE NO. 580195 OF THE MAP RECORDS,
HARRIS COUNTY, TEXAS.

PURCHASER : TODD MARTIN AND VERONICA MARTIN

ADDRESS : 19222 AUTUMN BRIAR LANE, TOMBALL, TEXAS 77377

TO : PRIORITY TITLE COMPANY (EXCLUSIVELY)

I HEREBY CERTIFY THAT THIS PLAT CORRECTLY REPRESENTS A SURVEY MADE UNDER MY SUPERVISION ON THE GROUND, AND IN ACCORDANCE WITH THE INFORMATION PROVIDED TO ME, AND CORRECTLY REPRESENTS THE FACTS FOUND AT THE TIME OF THIS SURVEY. THERE WERE NO ENCROACHMENTS AT THE TIME OF THIS SURVEY, EXCEPT AS SHOWN HEREON.

THIS LOT IS LOCATED IN CLEAR ZONE "X", AN AREA OUTSIDE THE 500-YEAR FLOOD AS SCALED ON FIRM #4802870220J, DATED 11/6/96. THIS INFORMATION IS FOR INSURANCE PURPOSES ONLY AND IS NOT INTENDED TO IDENTIFY SPECIFIC FLOOD HAZARDS THAT MAY OR MAY NOT EXIST.

Handwritten signature
 FRANK W. SHERIDAN, SR.
 REGISTERED PROFESSIONAL LAND SURVEYOR, No. 3698

BIK