
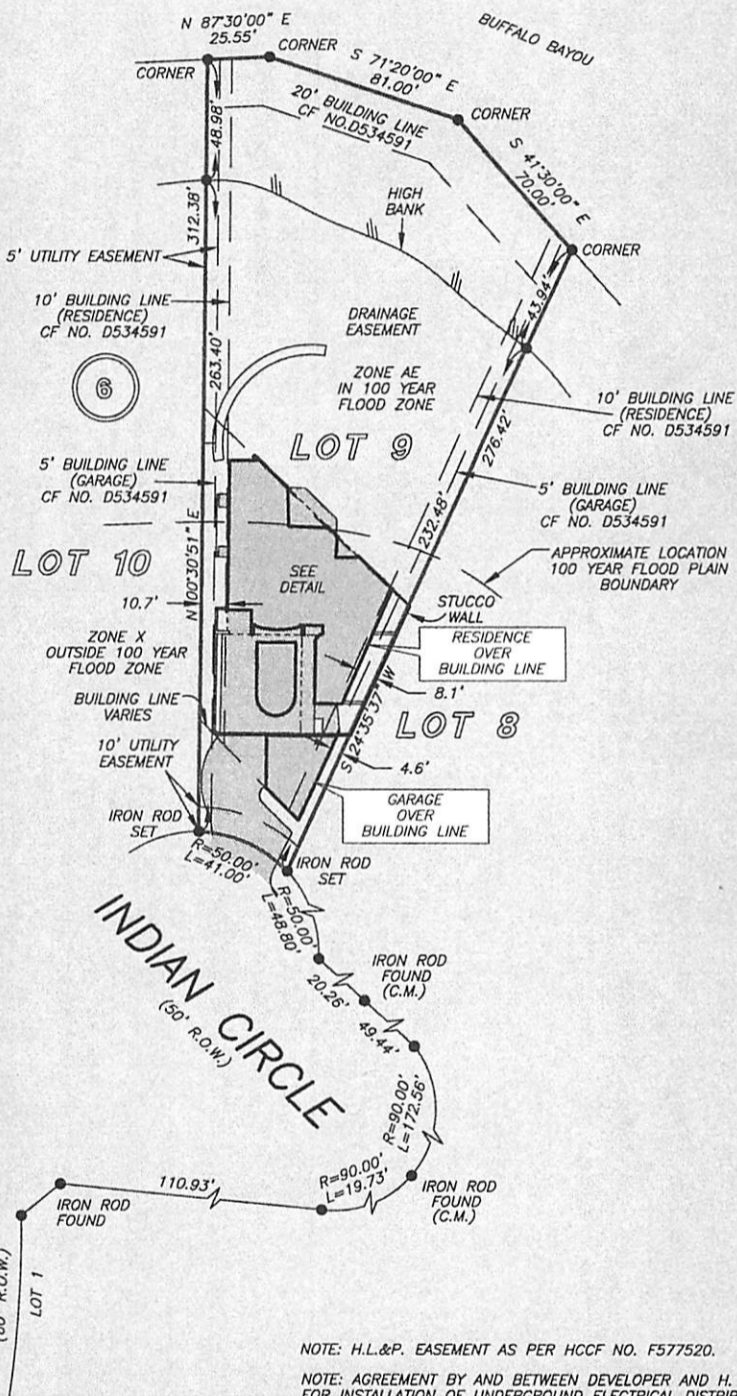


GF NO. 5706057861 STARTEX TITLE
 ADDRESS: 5607 INDIAN CIRCLE
 HOUSTON, TEXAS 77056
 BORROWER: JACK W. APPLE, JR.

SCALE: 1" = 80'

LOT 9, BLOCK 6 INDIAN TRAIL, SECTION 5

ACCORDING TO THE MAP OR PLAT THEREOF RECORDED
 IN VOLUME 188, PAGE 118 OF THE MAP RECORDS
 OF HARRIS COUNTY, TEXAS

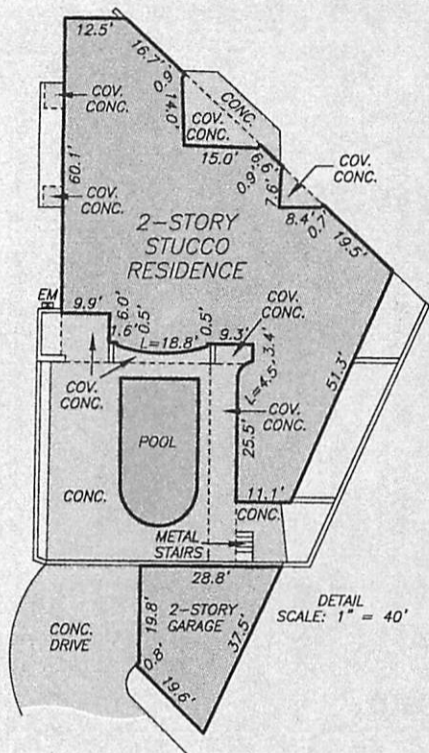

NOTE: H.L.&P. EASEMENT AS PER HCCF NO. F577520.

NOTE: AGREEMENT BY AND BETWEEN DEVELOPER AND H. L. & P. FOR INSTALLATION OF UNDERGROUND ELECTRICAL DISTRIBUTION SYSTEM CF NO. D621870.



A PORTION OF THIS PROPERTY LIES WITHIN THE 100 YEAR FLOOD PLAIN AS PER FEMA PANEL NO. 48201C 0665 K MAP REVISION: 04-20-2000 ZONE X & AE BASED ONLY ON VISUAL EXAMINATION OF MAPS. INACCURACIES OF FEMA MAPS PREVENT EXACT DETERMINATION WITHOUT DETAILED FIELD STUDY

A SUBSURFACE INVESTIGATION WAS BEYOND THE SCOPE OF THIS SURVEY

RECORD BEARING: VOL. 188, PG. 118 H.C.M.R.

DRAWN BY: TN

I HEREBY CERTIFY THAT THIS SURVEY WAS MADE ON THE GROUND, THAT THIS PLAT CORRECTLY REPRESENTS THE FACTS FOUND AT THE TIME OF SURVEY AND THAT THERE ARE NO ENCROACHMENTS APPARENT ON THE GROUND, EXCEPT AS SHOWN HEREON. THIS SURVEY IS CERTIFIED FOR THIS TRANSACTION ONLY AND ABSTRACTING TITLE COMMITMENT WAS RELIED UPON IN PREPARATION OF THIS SURVEY.

MAARTEN DE WAAL
 PROFESSIONAL LAND SURVEYOR
 NO. 5112
 JOB NO. 06-11597
 OCTOBER 04, 2006
 REVISED: OCTOBER 16, 2006



StarTex
 Title Company
 MIRNA GARZA
 713-979-1010



PRECISION SURVEYORS, INC.

1-800-LANDSURVEY 281-496-1586
 1-800-526-3787 FAX 281-496-1867
 14925 MEMORIAL DRIVE SUITE B100 HOUSTON, TEXAS 77079