




FLATWORK	B.L. BUILDING LINE	T.O.F. TOP OF FORM	U.V.E. UNOBSTRUCTED VISIBILITY EASEMENT	MANHOLE
PROPERTY LINE	B.L.(FL) FRONT LOAD BUILDING LINE	U.E. UTILITY EASEMENT	MACCE. MAINTENANCE & ACCESS EASEMENT	GRATE DRAIN
BUILDING LINE	B.L.(SI) SWING IN BUILDING LINE	W.L.E. WATER LINE EASEMENT	ACCE. ACCESS EASEMENT	PAD MOUNTED TRANSFORMER
EASEMENT	B.L.(3C) 3 CAR BUILDING LINE	STM.S.E. STORM SEWER EASEMENT	A.E. AERIAL EASEMENT	TELEPHONE PEDESTAL
WOODEN FENCE	G.B.L. GARAGE BUILDING LINE	S.S.E. SANITARY SEWER EASEMENT	D.E. DRAINAGE EASEMENT	GAS METER
WROUGHT IRON FENCE	(B.G.) BUILDER GUIDELINES	R.O.W. RIGHT-OF-WAY	E.E. ELECTRIC EASEMENT	CABLE PEDESTAL
CHAIN LINK FENCE	F.F. FINISHED FLOOR	P.A.E. PRIVATE ACCESS EASEMENT	WATER VALVE	WATER METER
OVERHEAD ELECTRIC	EXT. EXTENDED	P.U.E. PRIVATE UTILITY EASEMENT	FIRE HYDRANT	MANHOLE & INLET
	PROP. PROPOSED	PVT. PRIVATE I.R. IRON ROD	MONUMENT	INLET
	ELEV. ELEVATION	FND. FOUND I.P. IRON PIPE	POWER POLE	VAULT

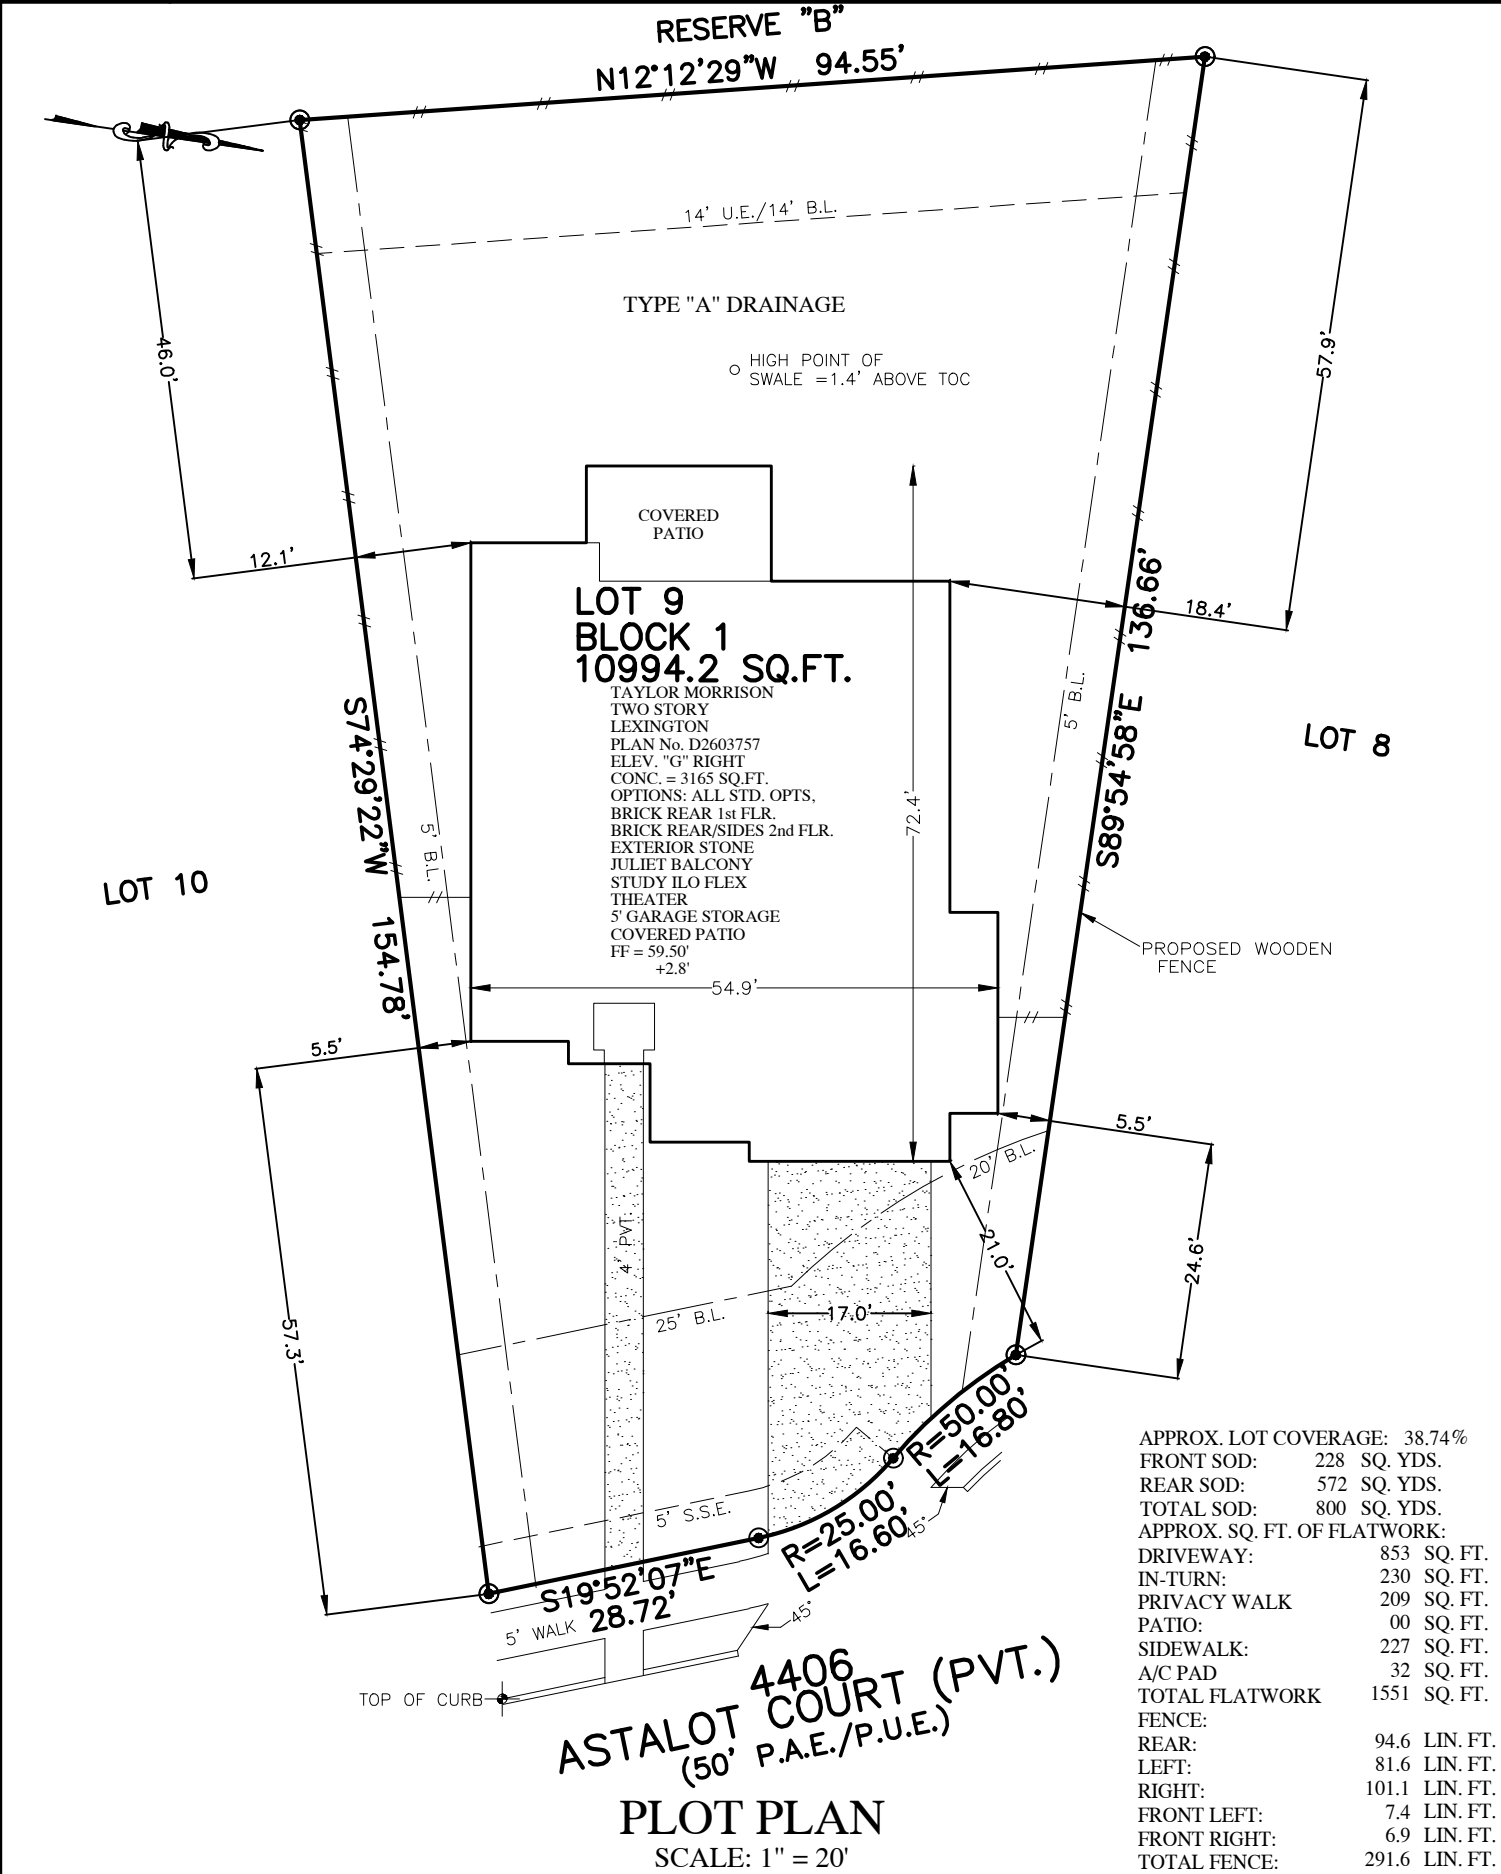

APPROX. LOT COVERAGE:	38.74%
FRONT SOD:	228 SQ. YDS.
REAR SOD:	572 SQ. YDS.
TOTAL SOD:	800 SQ. YDS.
APPROX. SQ. FT. OF FLATWORK:	
DRIVEWAY:	853 SQ. FT.
IN-TURN:	230 SQ. FT.
PRIVACY WALK:	209 SQ. FT.
PATIO:	00 SQ. FT.
SIDEWALK:	227 SQ. FT.
A/C PAD:	32 SQ. FT.
TOTAL FLATWORK:	1551 SQ. FT.
FENCE:	
REAR:	94.6 LIN. FT.
LEFT:	81.6 LIN. FT.
RIGHT:	101.1 LIN. FT.
FRONT LEFT:	7.4 LIN. FT.
FRONT RIGHT:	6.9 LIN. FT.
TOTAL FENCE:	291.6 LIN. FT.

NOTES:
 1. ALL BEARINGS SHOWN HEREON ARE BASED ON THE RECORDED PLAT.
 2. SURVEYOR HAS NOT ABSTRACTED THE SUBJECT PROPERTY. ABSTRACTING BY TITLE COMPANY ONLY. ALL EASEMENTS, RESTRICTIONS AND OTHER MATTERS OF RECORD KNOWN TO SURVEYOR ARE SHOWN AND ARE BASED ON THE RECORDED PLAT AND/OR TITLE REPORT. ALLPOINTS LAND SURVEY, INC. IS NOT LIABLE FOR ANY DAMAGES DUE TO INFORMATION NOT PROVIDED TO SURVEYOR OR BUILDER PLACING ANY IMPROVEMENTS WITHIN A BUILDING LINE OR EASEMENT.
 3. FLATWORK AND FENCING ARE FOR ILLUSTRATION PURPOSES ONLY. REFER TO MUNICIPALITY, HOA, POA, BUILDER GUIDELINES, DEED RESTRICTIONS OR LOCAL CODE FOR REQUIREMENTS. SPECIFIC INSTALLATION REQUIREMENTS TO BE VERIFIED BY BUILDER.
 4. DRAINAGE TYPE DETERMINED WITHOUT BENEFIT OF DRAINAGE PLANS.

FOR:TAYLOR MORRISON HOMES
 ADDRESS: 4406 ASTALOT COURT
 ALLPOINTS JOB#: TM178965 BY: EB
 G.F.:
 JOB:

LOT 9, BLOCK 1,
AVALON AT SIENNA PLANTATION, SECTION 5,
PLAT NO. 20180277, PLAT RECORDS,
FORT BEND COUNTY, TEXAS

taylor morrison

©2019, ALLPOINTS LAND SURVEY, INC.
 All Rights Reserved.

FLOOD ZONE: X Shaded
 COMMUNITY PANEL:
 48157C0295L
 EFFECTIVE DATE: 4/2/2014
 LOMR: DATE: