


146 LOTS


705 Saddlebridge
↓

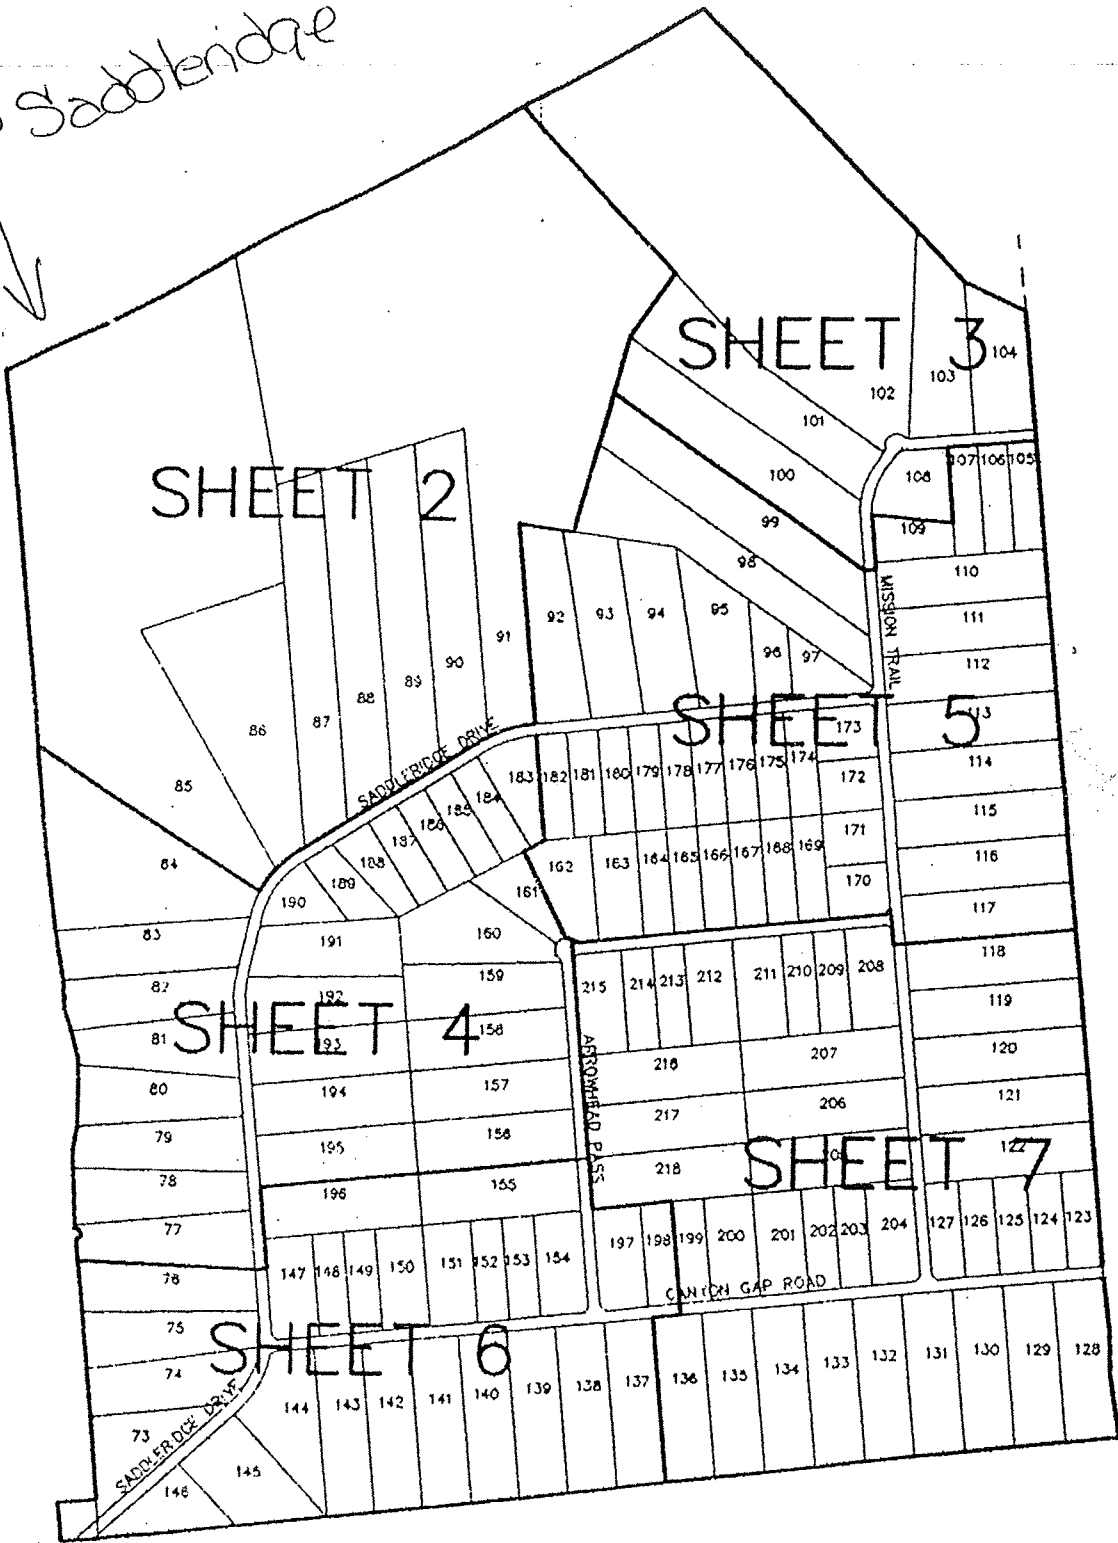

L.F. OF ROADS
TRES IN DEDICATED ROW

J
S

C6	769.33	26°02'10"	230.84	166.03	9 21'33"20" V	227.40
C10	590.00	13°14'42"	144.00	78.45	5 20'44"29" V	142.36
C19	530.00	13°14'42"	144.00	78.45	5 35'07"37" V	143.36
C21	726.25	20°07'46"	260.82	188.94	5 74'31"03" V	253.91
C22	726.25	05°05'04"	175.06	197.94	5 61'49"52" V	174.99

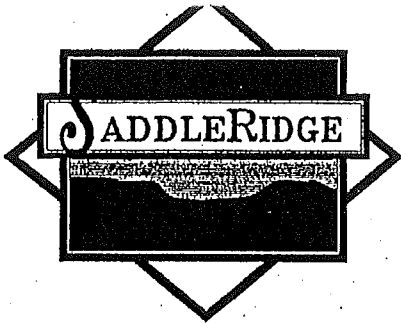

SECTION 2

LEGEND



- IRON STAKE W/ ALUMINUM CAP (PRO-TECH D10 2218) NET
- IRON STAKE (FOUND)
- CONC. MONUMENT FOUND
- FENCE P/ W/ HOLE POINT
- X — FENCE LINE
- ⊗ HAYS COUNTY DEED RECORD
- ⊞ HAYS COUNTY PLAT RECORD

CHARLES MORRISON
200.00 ACRES

H.W. LENNIE
955.36 ACRES

JOHN CASSADY SURVEY NO.87

SEE SHEET 3

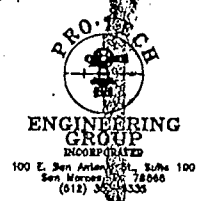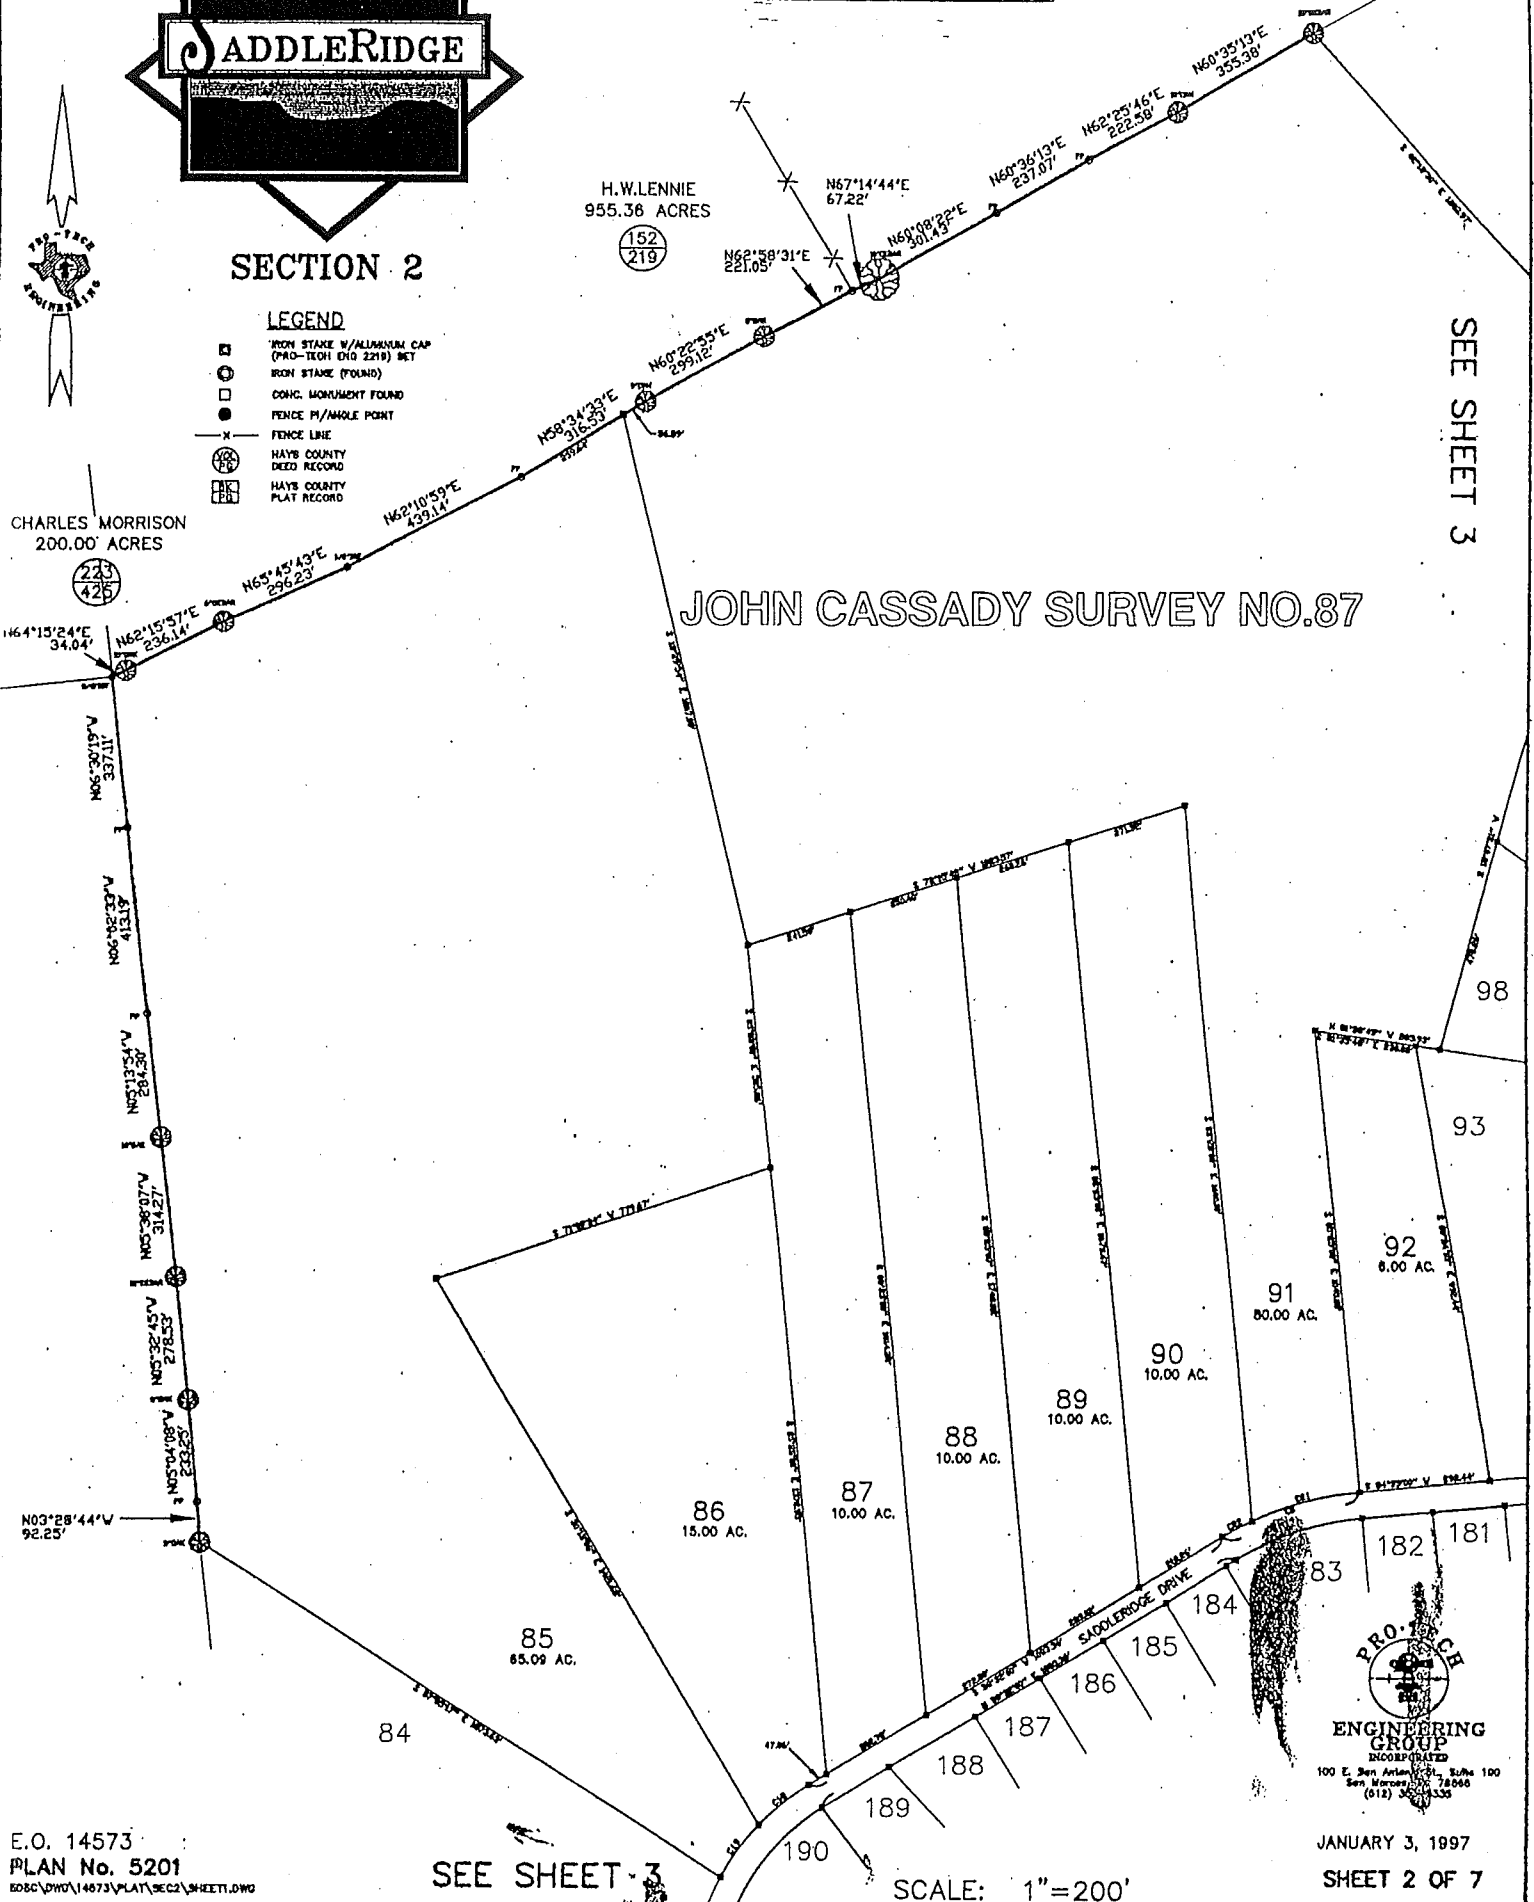

JANUARY 3, 1997
SHEET 2 OF 7

E.O. 14573
PLAN No. 5201

SEE SHEET 3

SCALE: 1"=200'

Vol 1 Pg 349