


NOTE: MAP OR PLAT RECORDED IN VOLUME 321, PAGE 74, HARRIS COUNTY DEED RECORDS.  
 THIS TRACT DOES LIE WITHIN THE 100 YEAR FLOOD PLAIN ACCORDING TO  
 MAP NO. 48201G0660M DATED 6/09/14 (ZONE AE & SHADED X)

Fnd. I.R.

Fnd. I.R. 23 24

AJAX ST.

804 EAST 37th STREET

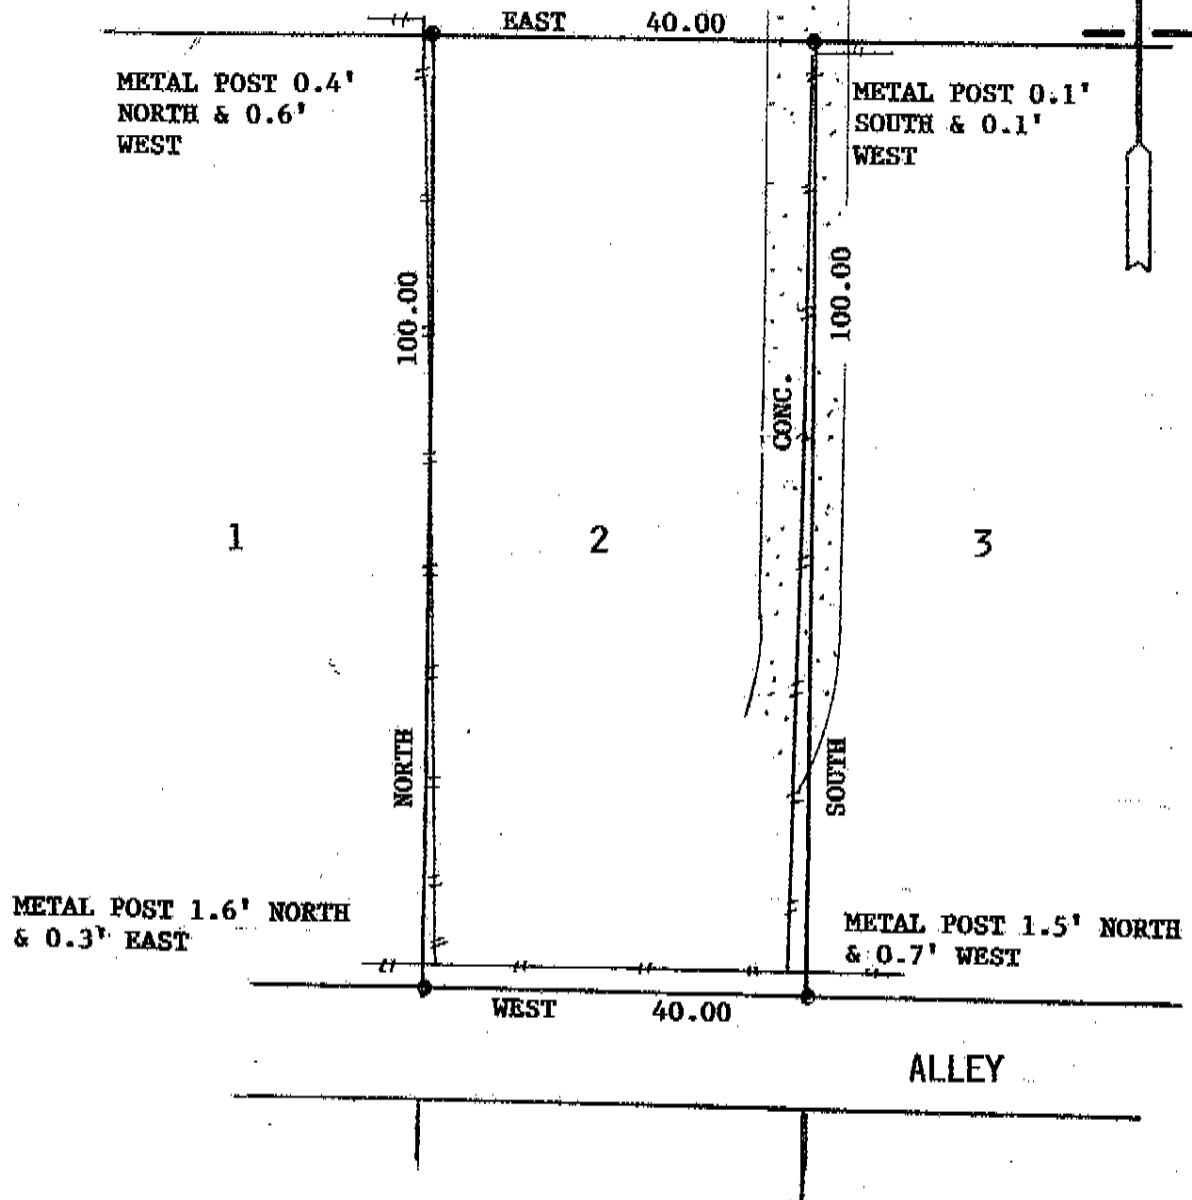

**SURVEY**

OF LOT 2, BLOCK 72, PARK ADDITION TO INDEPENDENCE  
 HEIGHTS ADDITION, HARRIS COUNTY, TEXAS


SCALE: 1"=20'  
 DATE: 11/30/15  
 REVISED:  
 SURVEY BY: B.L.S.  
 DRAWN BY: B.L.S.  
 FOR: SUSANA B. FOSTER

STEWART TITLE  
 7215756339

THIS PLAT IS AN ACCURATE REPRESENTATION OF THAT SURVEY MADE ON THE GROUND UNDER MY SUPERVISION. THERE ARE NO APPARENT ENCROACHMENTS OR CONFLICTS ACROSS PROPERTY LINES AT THE TIME OF THIS SURVEY, EXCEPT AS SHOWN HEREON.

*Billy L. Shanks*

BILLY L. SHANKS.  
 REGISTRATION NO: 1821

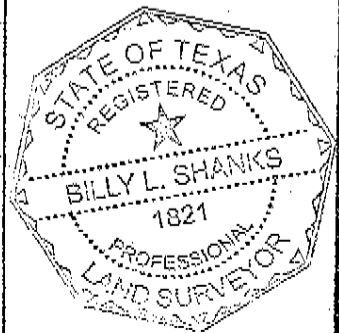

JOB NO. 2358

BILLY L. SHANKS 1414 WAVECREST LN. HOUSTON, TX. 77062  
 281-808-4789 FAX 281-488-5526