
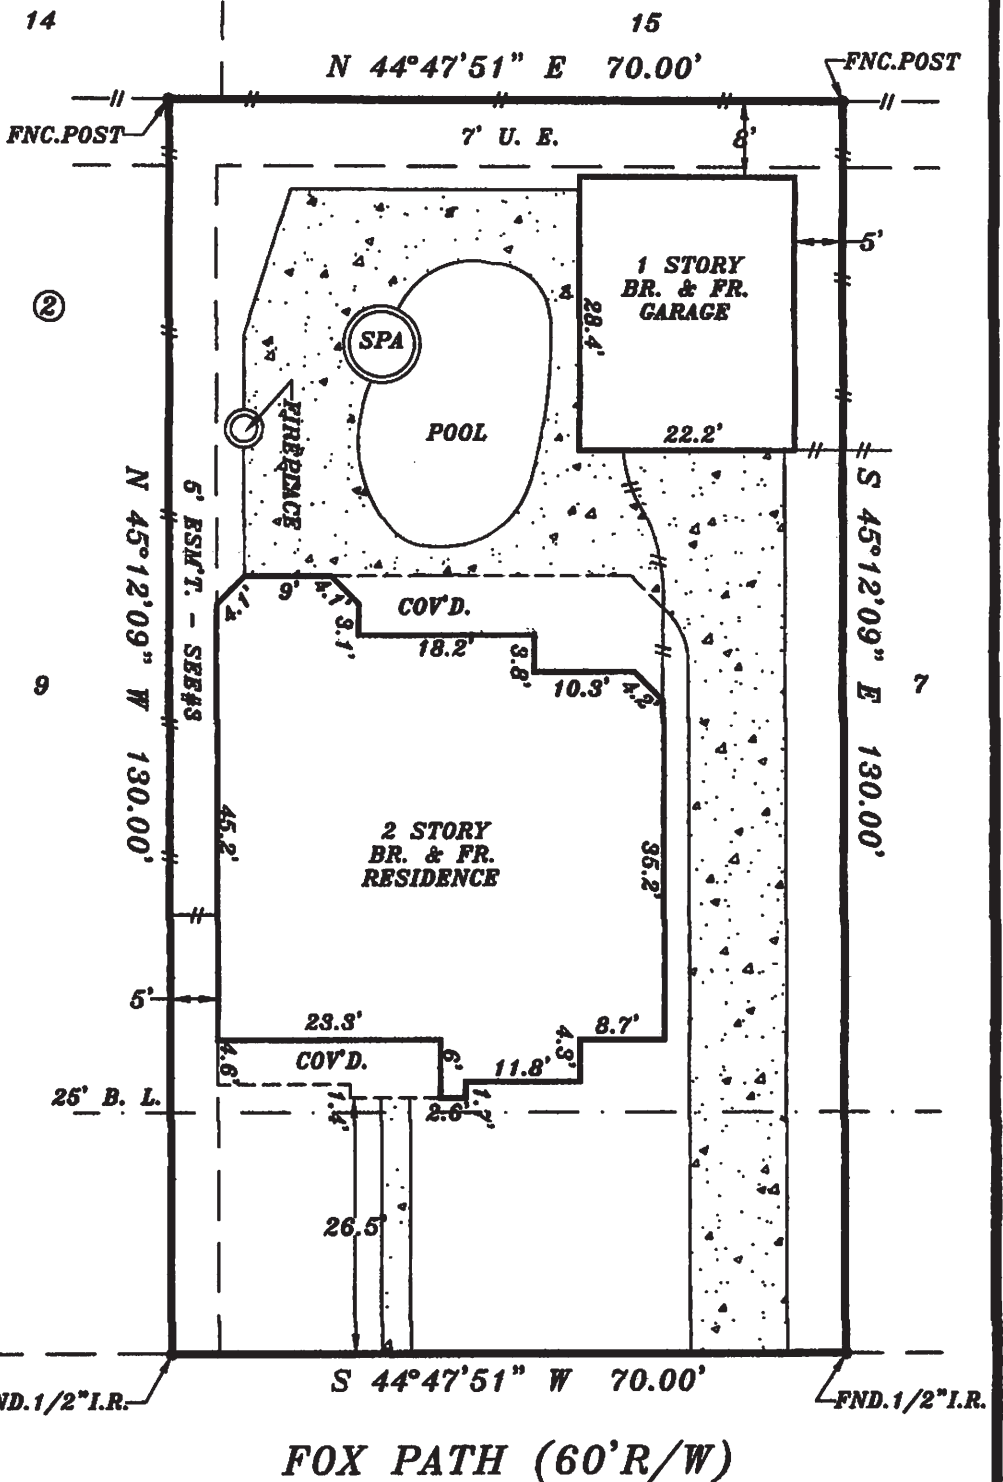


HOSKINS LAND SURVEYORS, INC.

P.O. BOX 1017, PINEHURST, TX 77362-1017

281-252-7700 dh4789@gmail.com

2013-5DS

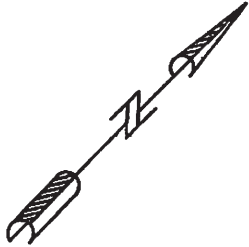

NOTE: BEARINGS ARE BASED ON RECORDED PLAT.
PROPERTY SUBJECT TO:
 1. ANY AND ALL DEED RESTRICTIONS AND/OR COVENANTS OF RECORDS. (SEE TITLE COMMITMENT, SCHEDULE B)
 HOSKINS LAND SURVEYORS, INC. ASSUMES NO RESPONSIBILITY FOR THE REVIEW OR INTERPRETATION OF ANY EXISTING RESTRICTIONS AND/OR COVENANTS.

- 2. UNDERGROUND/OVERHEAD ELECTRIC SERVICE AGREEMENT - F.B.C.C.F. NO. 2005113260.
- 3. EASEMENT GRANTED TO CENTERPOINT ENERGY, S.W.B.T. CO. & TIME WARNER - F.B.C.C.F. NO. 2005149067.

BY GRAPHIC PLOTTING ONLY, THE PROPERTY SHOWN HEREON DOES NOT LIE WITHIN THE DESIGNATED 100 YR. FLOOD PLAIN. NO DETERMINATION IS MADE AS TO WHETHER PROPERTY WILL OR WILL NOT ACTUALLY FLOOD.
 FIRM PANEL NO. 48167C 0100J
 ZONE: "X" LOMR DATED 11-21-06



THIS SURVEY WAS PERFORMED IN ACCORDANCE WITH TITLE COMMITMENT PROVIDED BY FIDELITY NATIONAL TITLE GP# FAH12010044TN

I HEREBY CERTIFY THAT THIS PLAT REPRESENTS THE FINDINGS OF AN ON THE GROUND SURVEY MADE UNDER MY SUPERVISION ON THIS DAY AND IS CORRECT TO THE BEST OF MY KNOWLEDGE AND THAT THERE WERE NO APPARENT ENCROACHMENTS AT THE TIME OF THE SURVEY, UNLESS SHOWN OR NOTED OTHERWISE. SURVEY IS VALID FOR THIS TRANSACTION ONLY AND IS NON-TRANSFERABLE.

PLAT OF PROPERTY FOR
 ZHE WANG
 AT 2214 FOX PATH
 LOT(S) 8 BLOCK 2
 COUNTRY LAKES AT GRAYSON LAKES
 SECTION 9
 PLAT NO. 20050125 F.B.C.P.R.
 KATY, FORT BEND COUNTY, TEXAS 77494

SCALE: 1"=20' DATE: JAN. 06, 2013

David Hoskins

DAVID HOSKINS-TEXAS RPLS #4789
 COPYRIGHT 2013, HOSKINS LAND SURVEYORS, INC.