


H. & M. ENGINEERING CO. INC.

PHONE: 713-624-1880

P.O. BOX 90883
HOUSTON, TEXAS 77298-0883

LANDSCAPE RESERVE "F" & DRAIN. ESMT.

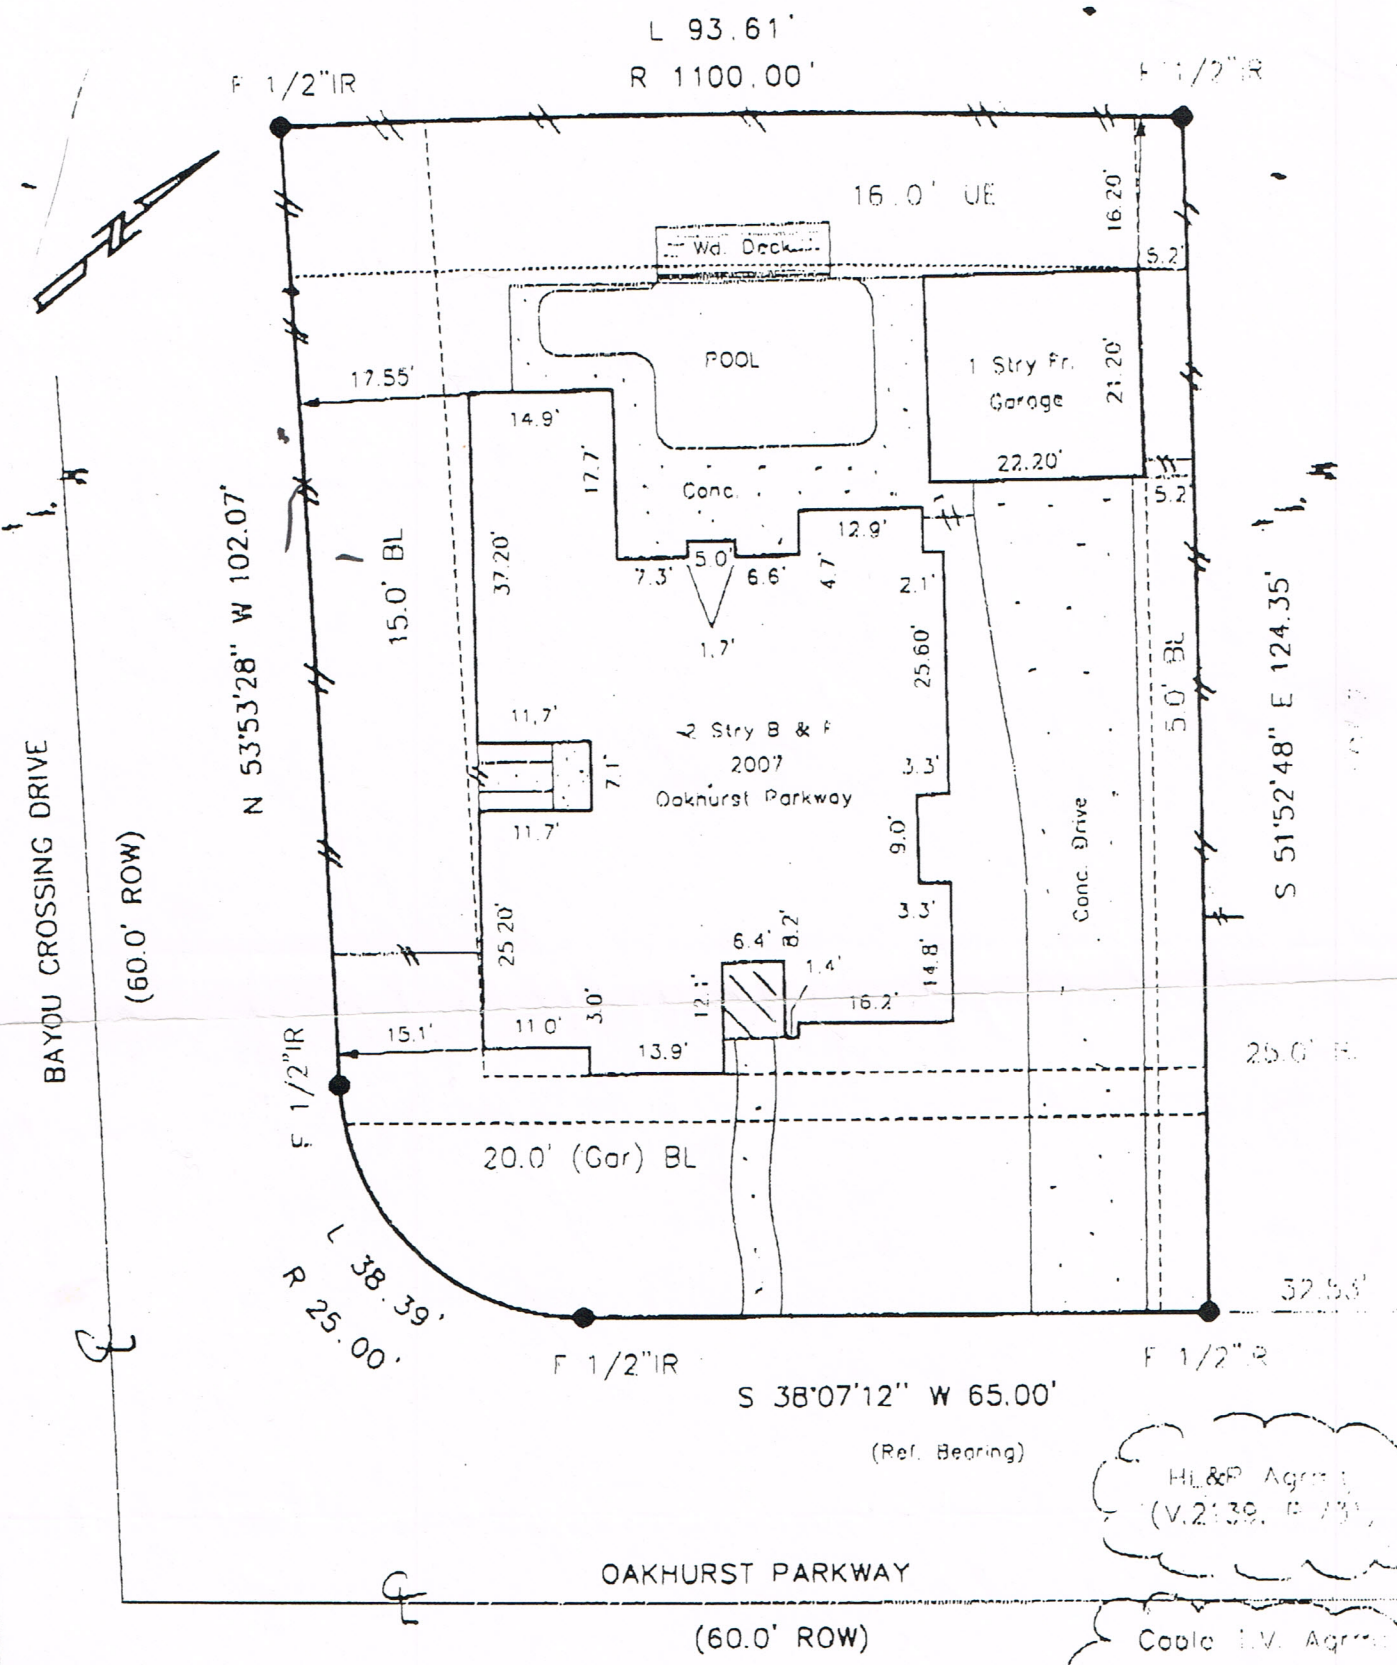

HL&P Agent
(V.2139, P.73)

Cable I.V. Agent
(V.1107, P.869)

I certify that the above plat is a true representation of a survey made on the ground under my supervision of Lot 1 Block 2 in F/P OAKS OF ALGORN recorded in Vol. SLIDE # 990/A Page PLAT of the Map Records of FORT BEND SEC. 2 County, Texas and out of the Survey A- Owners JAMES WHITE GF# 00-3041603 Date 8-21-00 F.D. FRONT PROP. LINE This Property is located in flood insurance rate map zone 48157C0853 as per map dated 1997 Scale 1"=20'

