



15910 Wrenstone Drive

Being Lot 17, in Block 28, of Olde Oaks, Section One (1), a subdivision in Harris County, Texas, according to the Map or Plat thereof recorded in Volume 224, Page 125 of the Map and/or Plat Records of Harris County, Texas.

Allegiance

TITLE COMPANY
YOUR RESOURCE FOR RESULTS




LEGEND

- 1/2" ROD FOUND
- ⊗ 1/2" ROD SET
- 1" PIPE FOUND
- ⊗ "X" FOUND/SET
- ⊗ 5/8" ROD FOUND
- ◆ 60d NAIL FOUND
- FENCE POST FOR CORNER
- CM CONTROLLING MONUMENT
- AC AIR CONDITIONER
- PE POOL EQUIPMENT
- TE TRANSFORMER PAD
- COLUMN
- POWER POLE
- ▲ UNDERGROUND ELECTRIC
- △ OVERHEAD ELECTRIC
- OHP— OVERHEAD ELECTRIC POWER
- DES— OVERHEAD ELECTRIC SERVICE
- CHAIN LINK
- WOOD FENCE 0.5' WIDE TYPICAL
- I— IRON FENCE
- X — BARBED WIRE
- □ — DOUBLE SIDED WOOD FENCE
- / — EDGE OF ASPHALT
- / — EDGE OF GRAVEL
- / — CONCRETE
- / — COVERED AREA

NOTE: Subject property lies within the area designed and zoned by the City of Houston as the "Jetero Airport Site" (Houston Intercontinental Airport) and is subject to the restrictions and regulations imposed by Ordinance of the City of Houston, a certified copy of which is recorded in Volume 4184, Page 518 and by amendments thereto, certified copies of which are recorded in Volume 4897, Page 67 and Volume 5448, Page 421, all of the deed Records of Harris County, Texas, and filed for Record under Harris County Clerk's File No(s). J040968 and 20080598601.

OLDE OAKS SECTION 6
VOLUME 302, PAGE 11

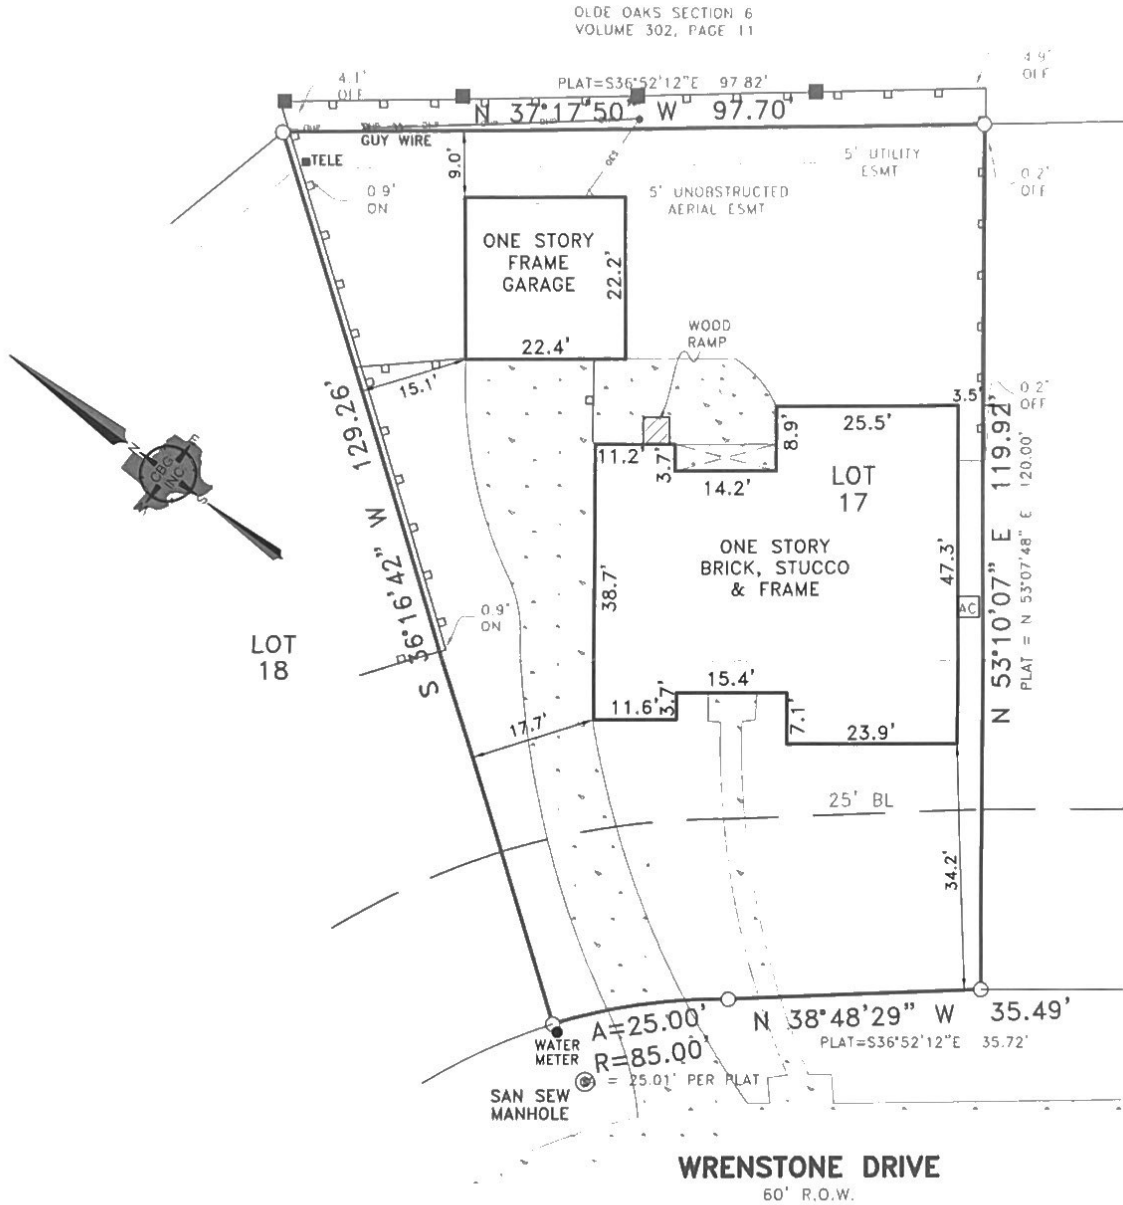

EXCEPTIONS:

NOTE: PROPERTY SUBJECT TO TERMS, CONDITIONS, AND EASEMENTS CONTAINED IN INSTRUMENTS RECORDED IN VOL. 224, PG. 125, C.C.#'s E861034, U220745, U220746, V909061, 20120017259, 20120052345, 20120052346, 20130335950, 20130464405

NOTES:

NOTE: BEARINGS, EASEMENTS AND BUILDING LINES ARE BY RECORDED PLAT UNLESS OTHERWISE NOTED.

FLOOD NOTE: According to the F.I.R.M. No. 48201C0265M, this property does lie in Zone X and DOES NOT lie within the 100 year flood zone.

This survey is made in conjunction with the information provided by Allegiance Title. Use of this survey by any other parties and/or for other purposes shall be at user's own risk and any loss resulting from other use shall not be the responsibility of the undersigned. This is to certify that I have on this date made a careful and accurate survey on the ground of the subject property. The plat hereon is a correct and accurate representation of the property lines and dimensions are as indicated; location and type of buildings are as shown; and EXCEPT AS SHOWN, there are no visible and apparent encroachments or protrusions on the ground.

Date: _____

Accepted by: _____
Purchaser
Purchaser

Drawn By: CRC

Scale: 1" = 20'

Date: 06/30/17

GF No.: 1772084-ALCH

Job No. 1714404



12025 Shiloh Road, Ste. 230
Dallas, TX 75228
P 214.349.9485
F 214.349.2216
Firm No. 10168800
www.cbginctx.com

