



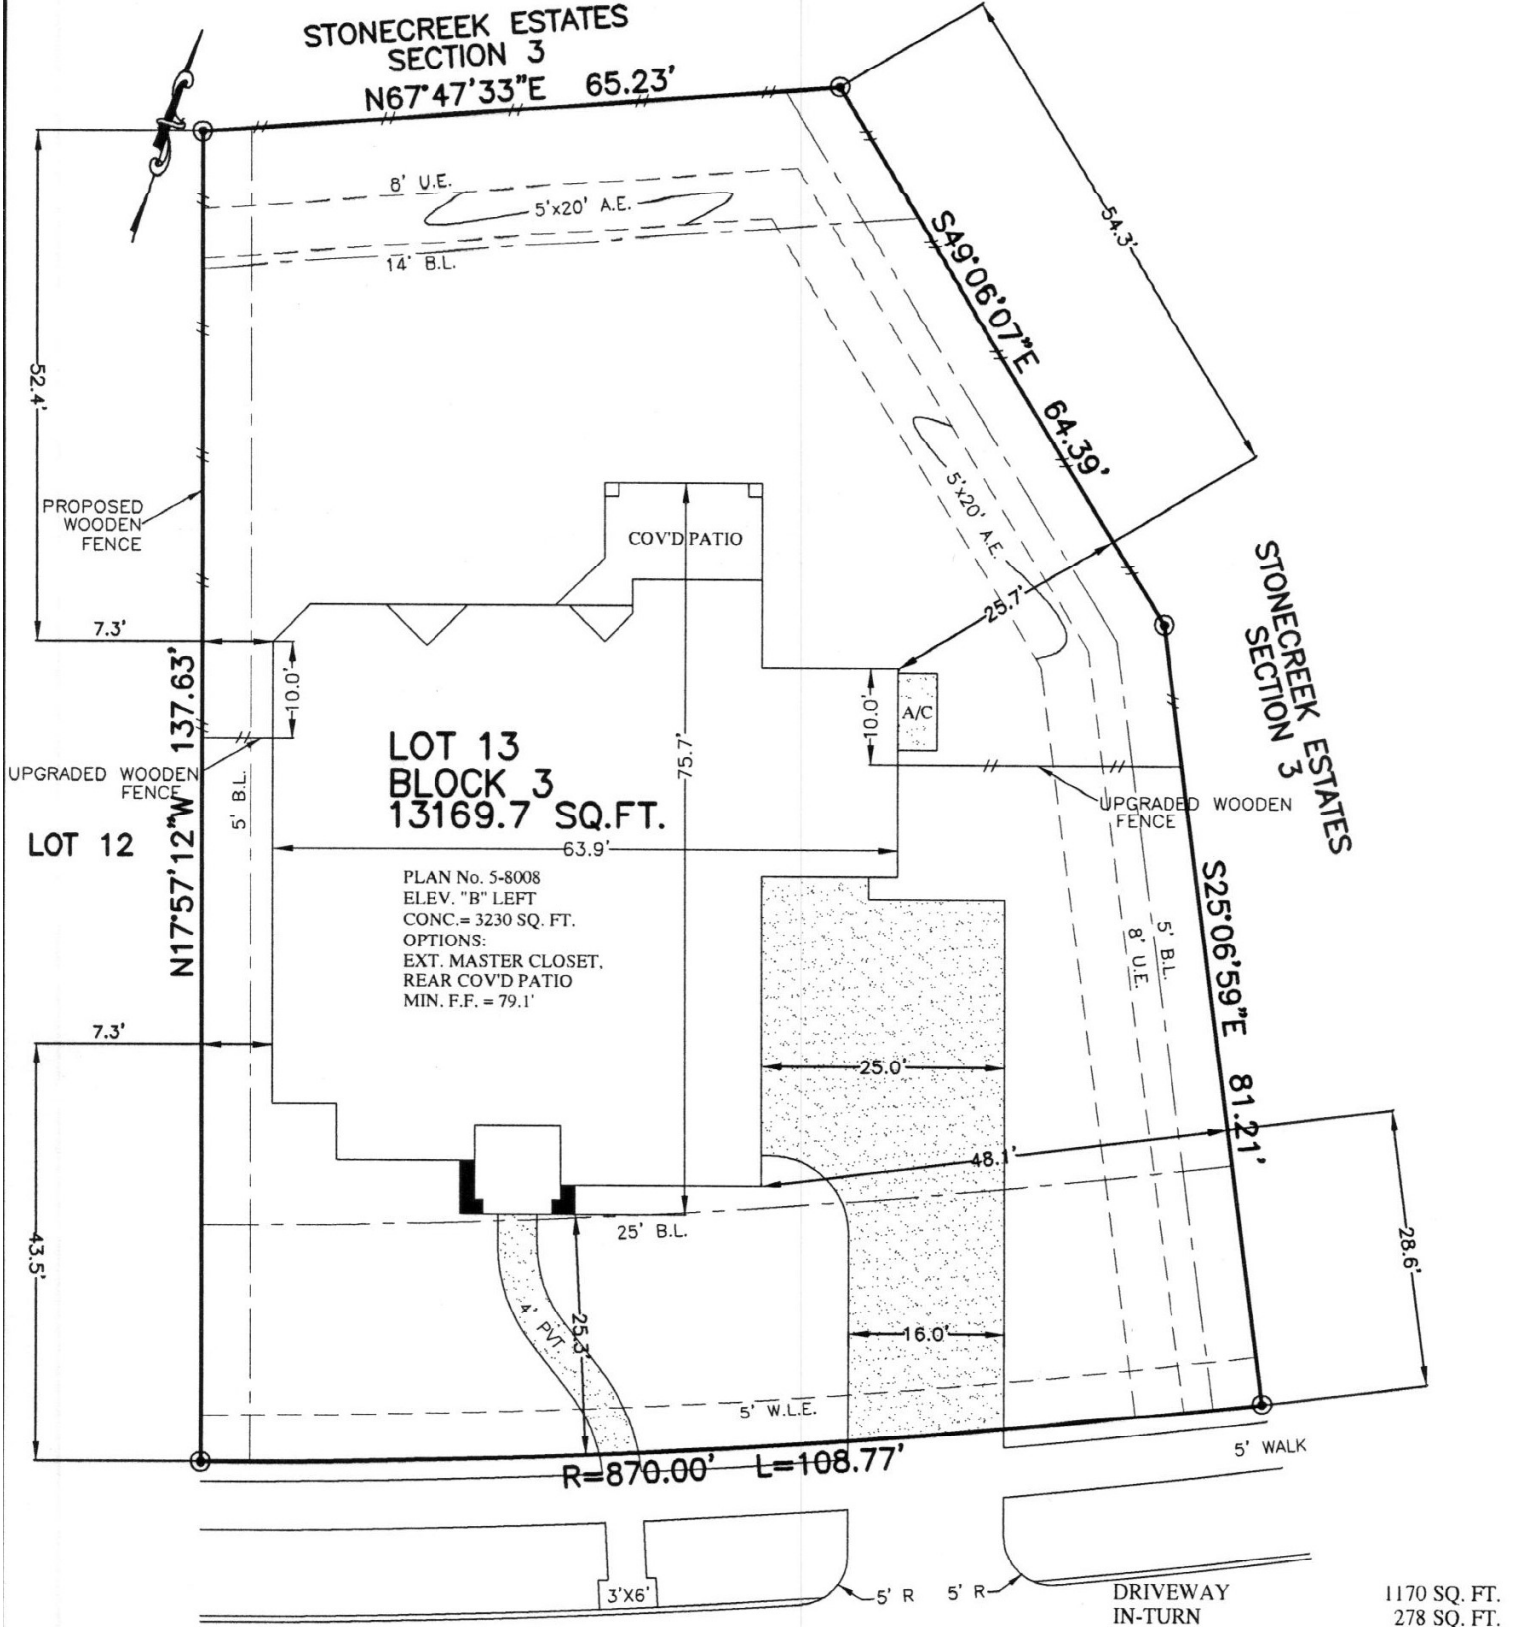

FLATWORK	B.L. BUILDING LINE	U.E. UTILITY EASEMENT	A.E. AERIAL EASEMENT	☆ LIGHT POLE
PROPERTY LINE	G.B.L. GARAGE BUILDING LINE	W.L.E. WATER LINE EASEMENT	D.E. DRAINAGE EASEMENT	⊞ ELECTRIC BOX
BUILDING LINE	(B.G.) BUILDER GUIDELINES	S.S.E. SANITARY SEWER EASEMENT	E.E. ELECTRIC EASEMENT	⊞ FIBER OPTIC
EASEMENT	F.F. FINISHED FLOOR	STM.S.E. STORM SEWER EASEMENT	○ WATER VALVE	⊞ TELEPHONE PEDESTAL
WOODEN FENCE	EXT. EXTENDED	P.A.E. PRIVATE ACCESS EASEMENT	○ FIRE HYDRANT	⊞ GAS METER
WROUGHT IRON FENCE	R.O.W. RIGHT-OF-WAY	P.U.E. PRIVATE UTILITY EASEMENT	● MONUMENT	⊞ CABLE PEDESTAL
CHAIN LINK FENCE	T.O.F. TOP OF FORM	P.V.T. PRIVATE	I.R. IRON ROD	⊞ WATER METER
OVERHEAD ELECTRIC	ELEV. ELEVATION	FND. FOUND	I.P. IRON PIPE	● POWER POLE
				⊞ MANHOLE & INLET
				⊞ GRATE DRAIN
				⊞ PAD MOUNTED TRANSFORMER

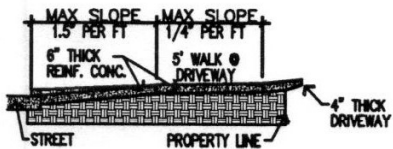

DRIVEWAY	1170 SQ. FT.
IN-TURN	278 SQ. FT.
LEAD WALK	112 SQ. FT.
CITY WALK	516 SQ. FT.
PATIO	00 SQ. FT.
A/C PAD	32 SQ. FT.
FLATWORK	2108 SQ. FT.
FRONT SOD	533 SQ. YDS.
REAR SOD	508 SQ. YDS.
FENCE LINE	206.6 LIN. FT.
UPGRADED FENCE LINE	36.3 LIN. FT.
IMPERVIOUS LOT COVERAGE	36.19 %



NOTES:
 1. ALL BEARINGS SHOWN HEREON ARE BASED ON THE RECORDED PLAT.