


ALLEY "A"

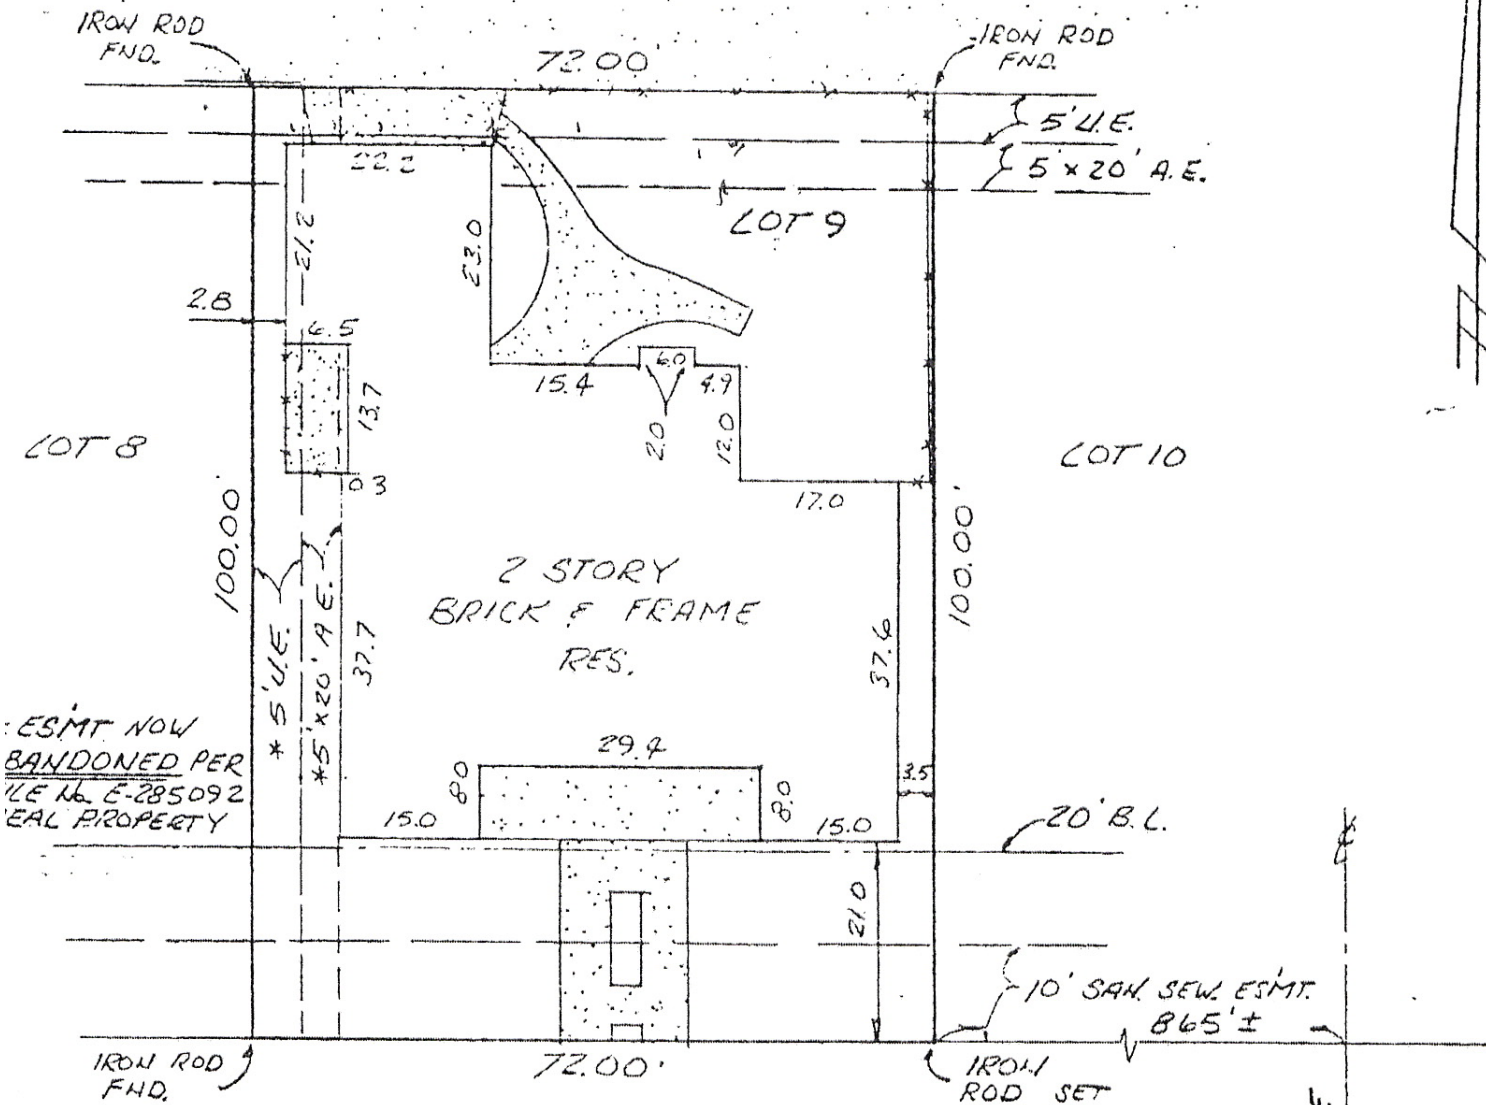

ESMT NOW BANDONED PER FILE NO. E-285092 REAL PROPERTY

FLEETWOOD OAKS DRIVE (60' R.O.W.)

Handwritten signatures and names: Carol Ann Hunsley Cornette, Mitchell Cornette, and another signature.

LAT OF LOT 9 BLOCK 2 OF FLEETWOOD, SECTION ONE (1)

ACCORDING TO THE PLAT RECORDED IN VOL 189 PAGE 24 OF THE MAP RECORDS OF HARRIS COUNTY, TEXAS

I hereby certify that this survey was made on the ground and that this plat correctly represents the facts found at the time of survey showing the improvements. There are no encroachments apparent on the ground, except as shown. This survey is certified for this transaction only. This survey was performed in connection with the transaction described in

88122381 of STEWART TITLE

Signature of Fred J. Lawton, Registered Professional Land Surveyor No. 2321



ADDRESS: 15902 FLEETWOOD OAKS DRIVE

LENDER: FIDELITY ONE MORTGAGE