


A2



1302 WAUGH DRIVE #353  
 HOUSTON TEXAS 77019  
 BARTELLDESIGNGROUP.COM  
 832-690-8266  
 jondbartell@gmail.com

FIRST FLOOR DIMENSIONED  
 MONTAGE BUILDERS

SCALE 1/4 IN = 1 FOOT  
 2211 INWOOD DRIVE  
 RIVER OAKS NEIGHBORHOOD

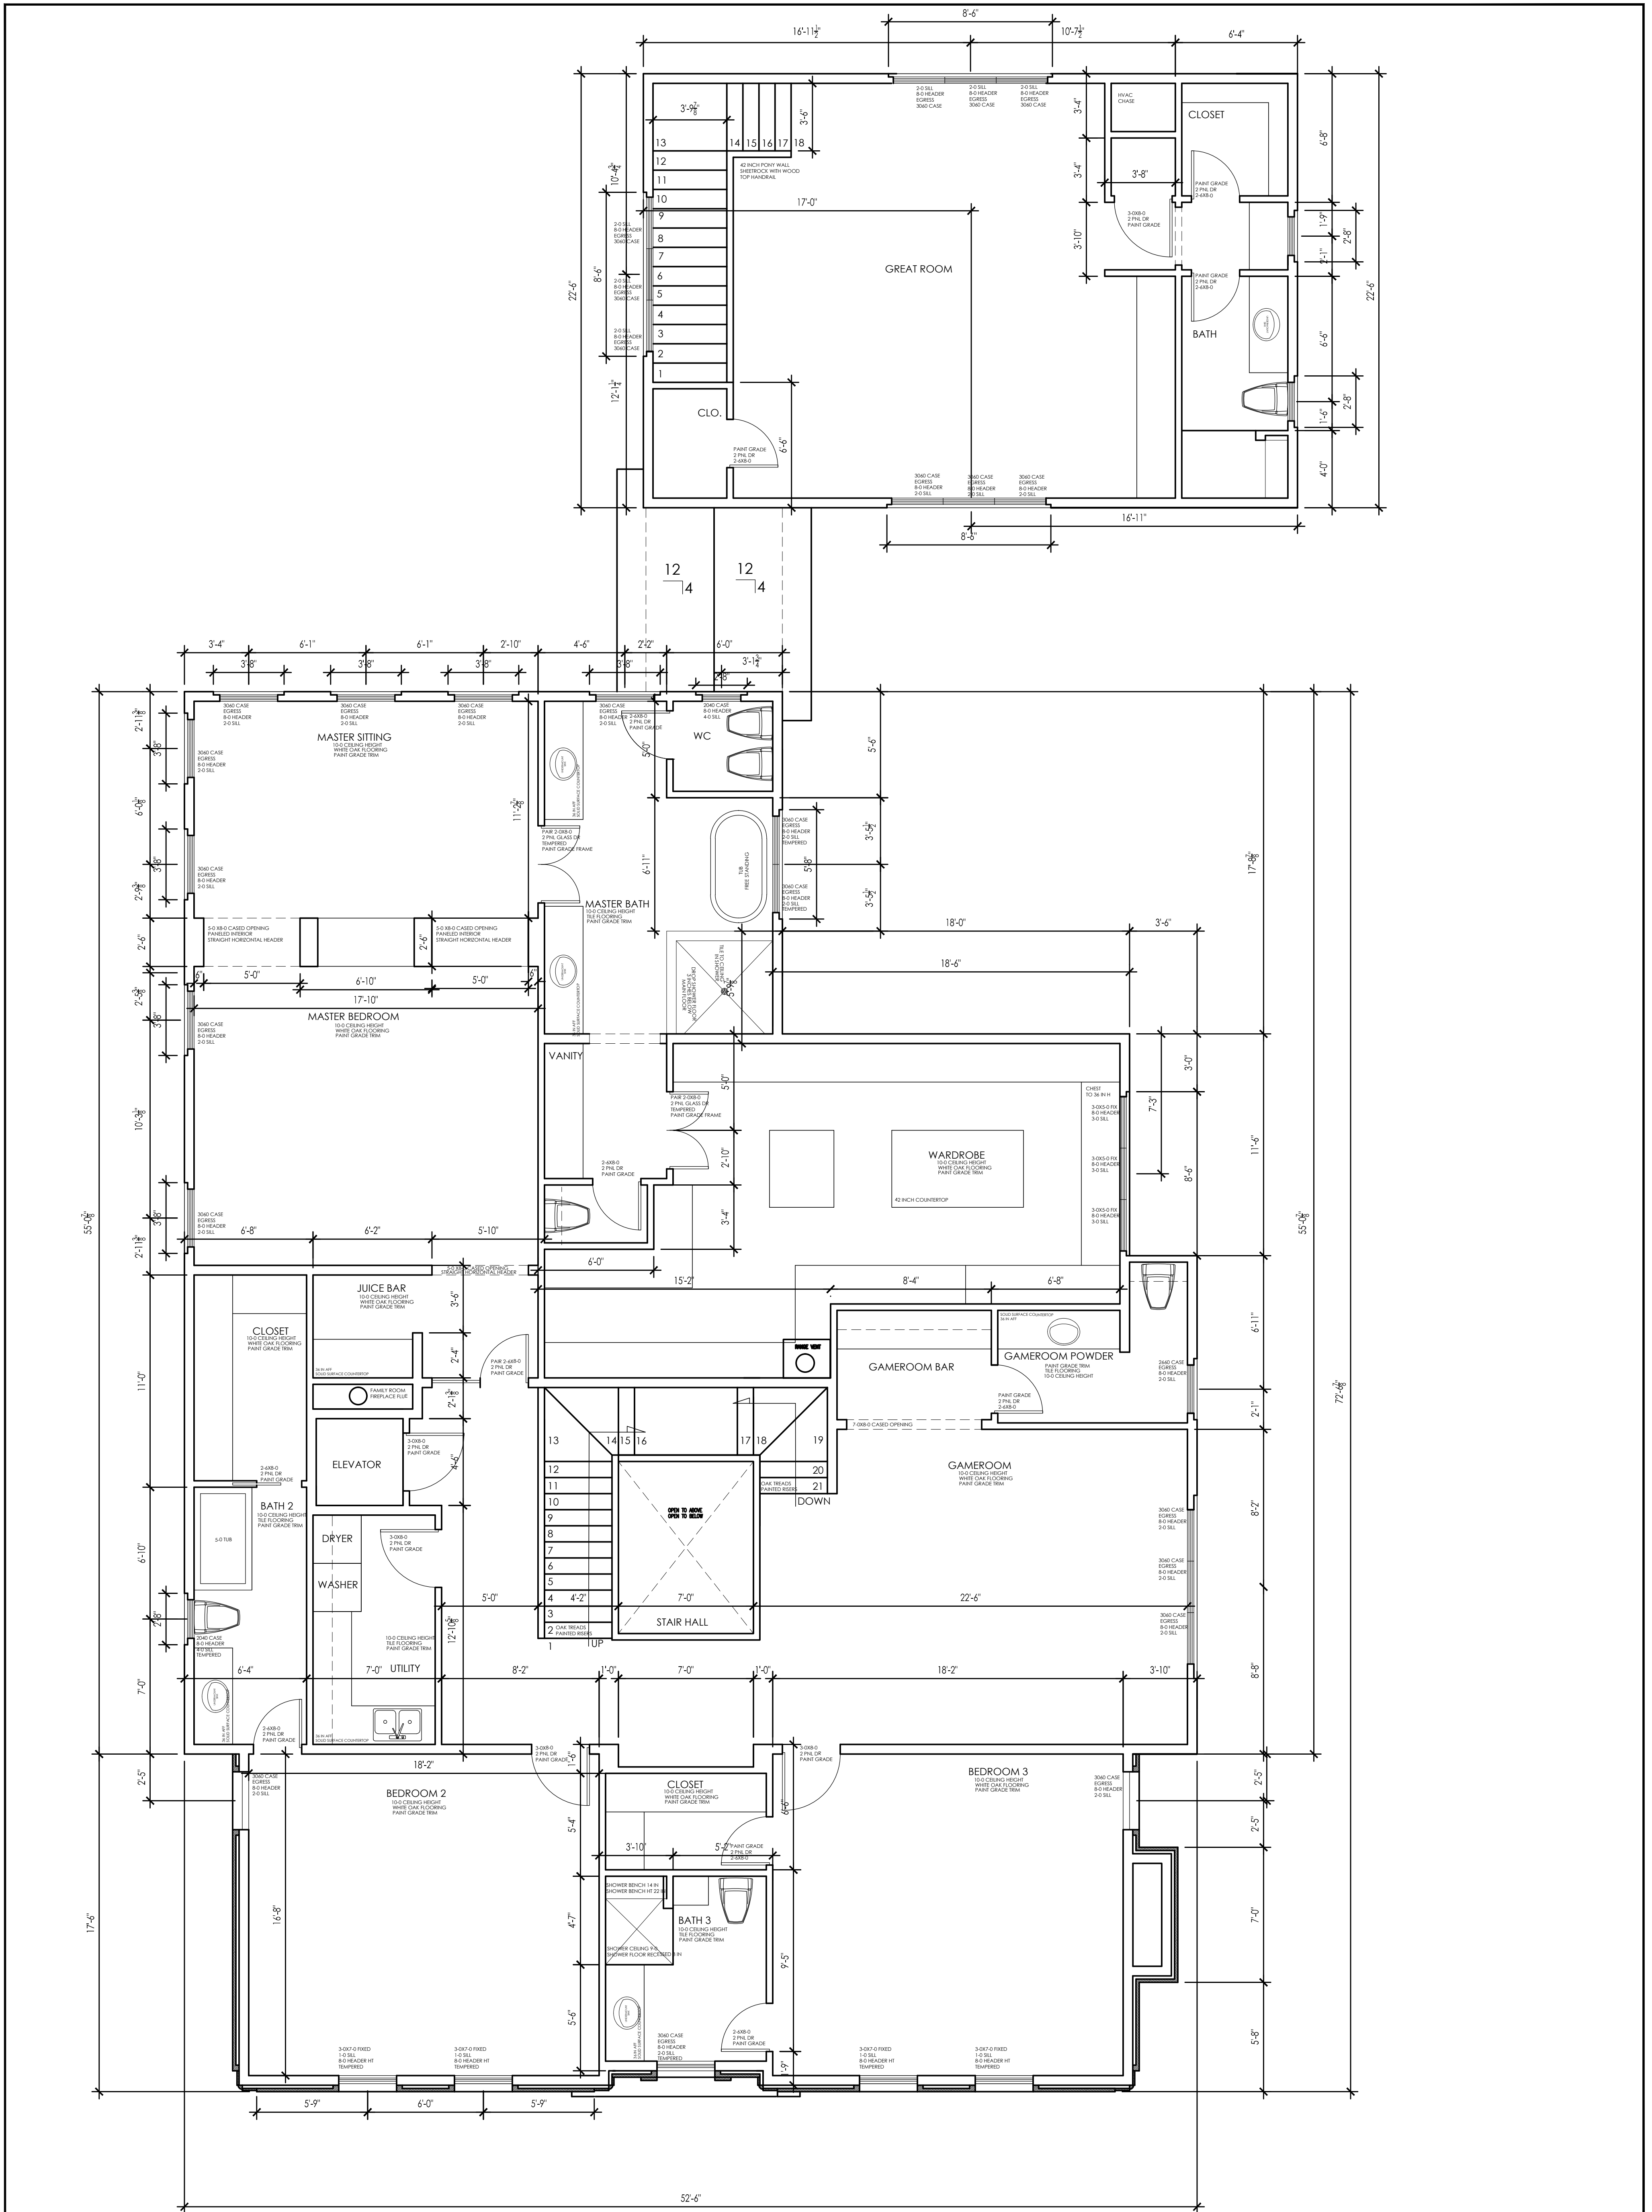

A3





1302 WAUGH DRIVE #353  
 HOUSTON TEXAS 77019  
 BARTELLDESIGNGROUP.COM  
 832-690-8266  
 jondbartell@gmail.com

SECOND FLOOR DIMENSIONED

MONTAGE BUILDERS

SCALE 1/4 IN = 1 FOOT

2211 INWOOD DRIVE  
 RIVER OAKS NEIGHBORHOOD

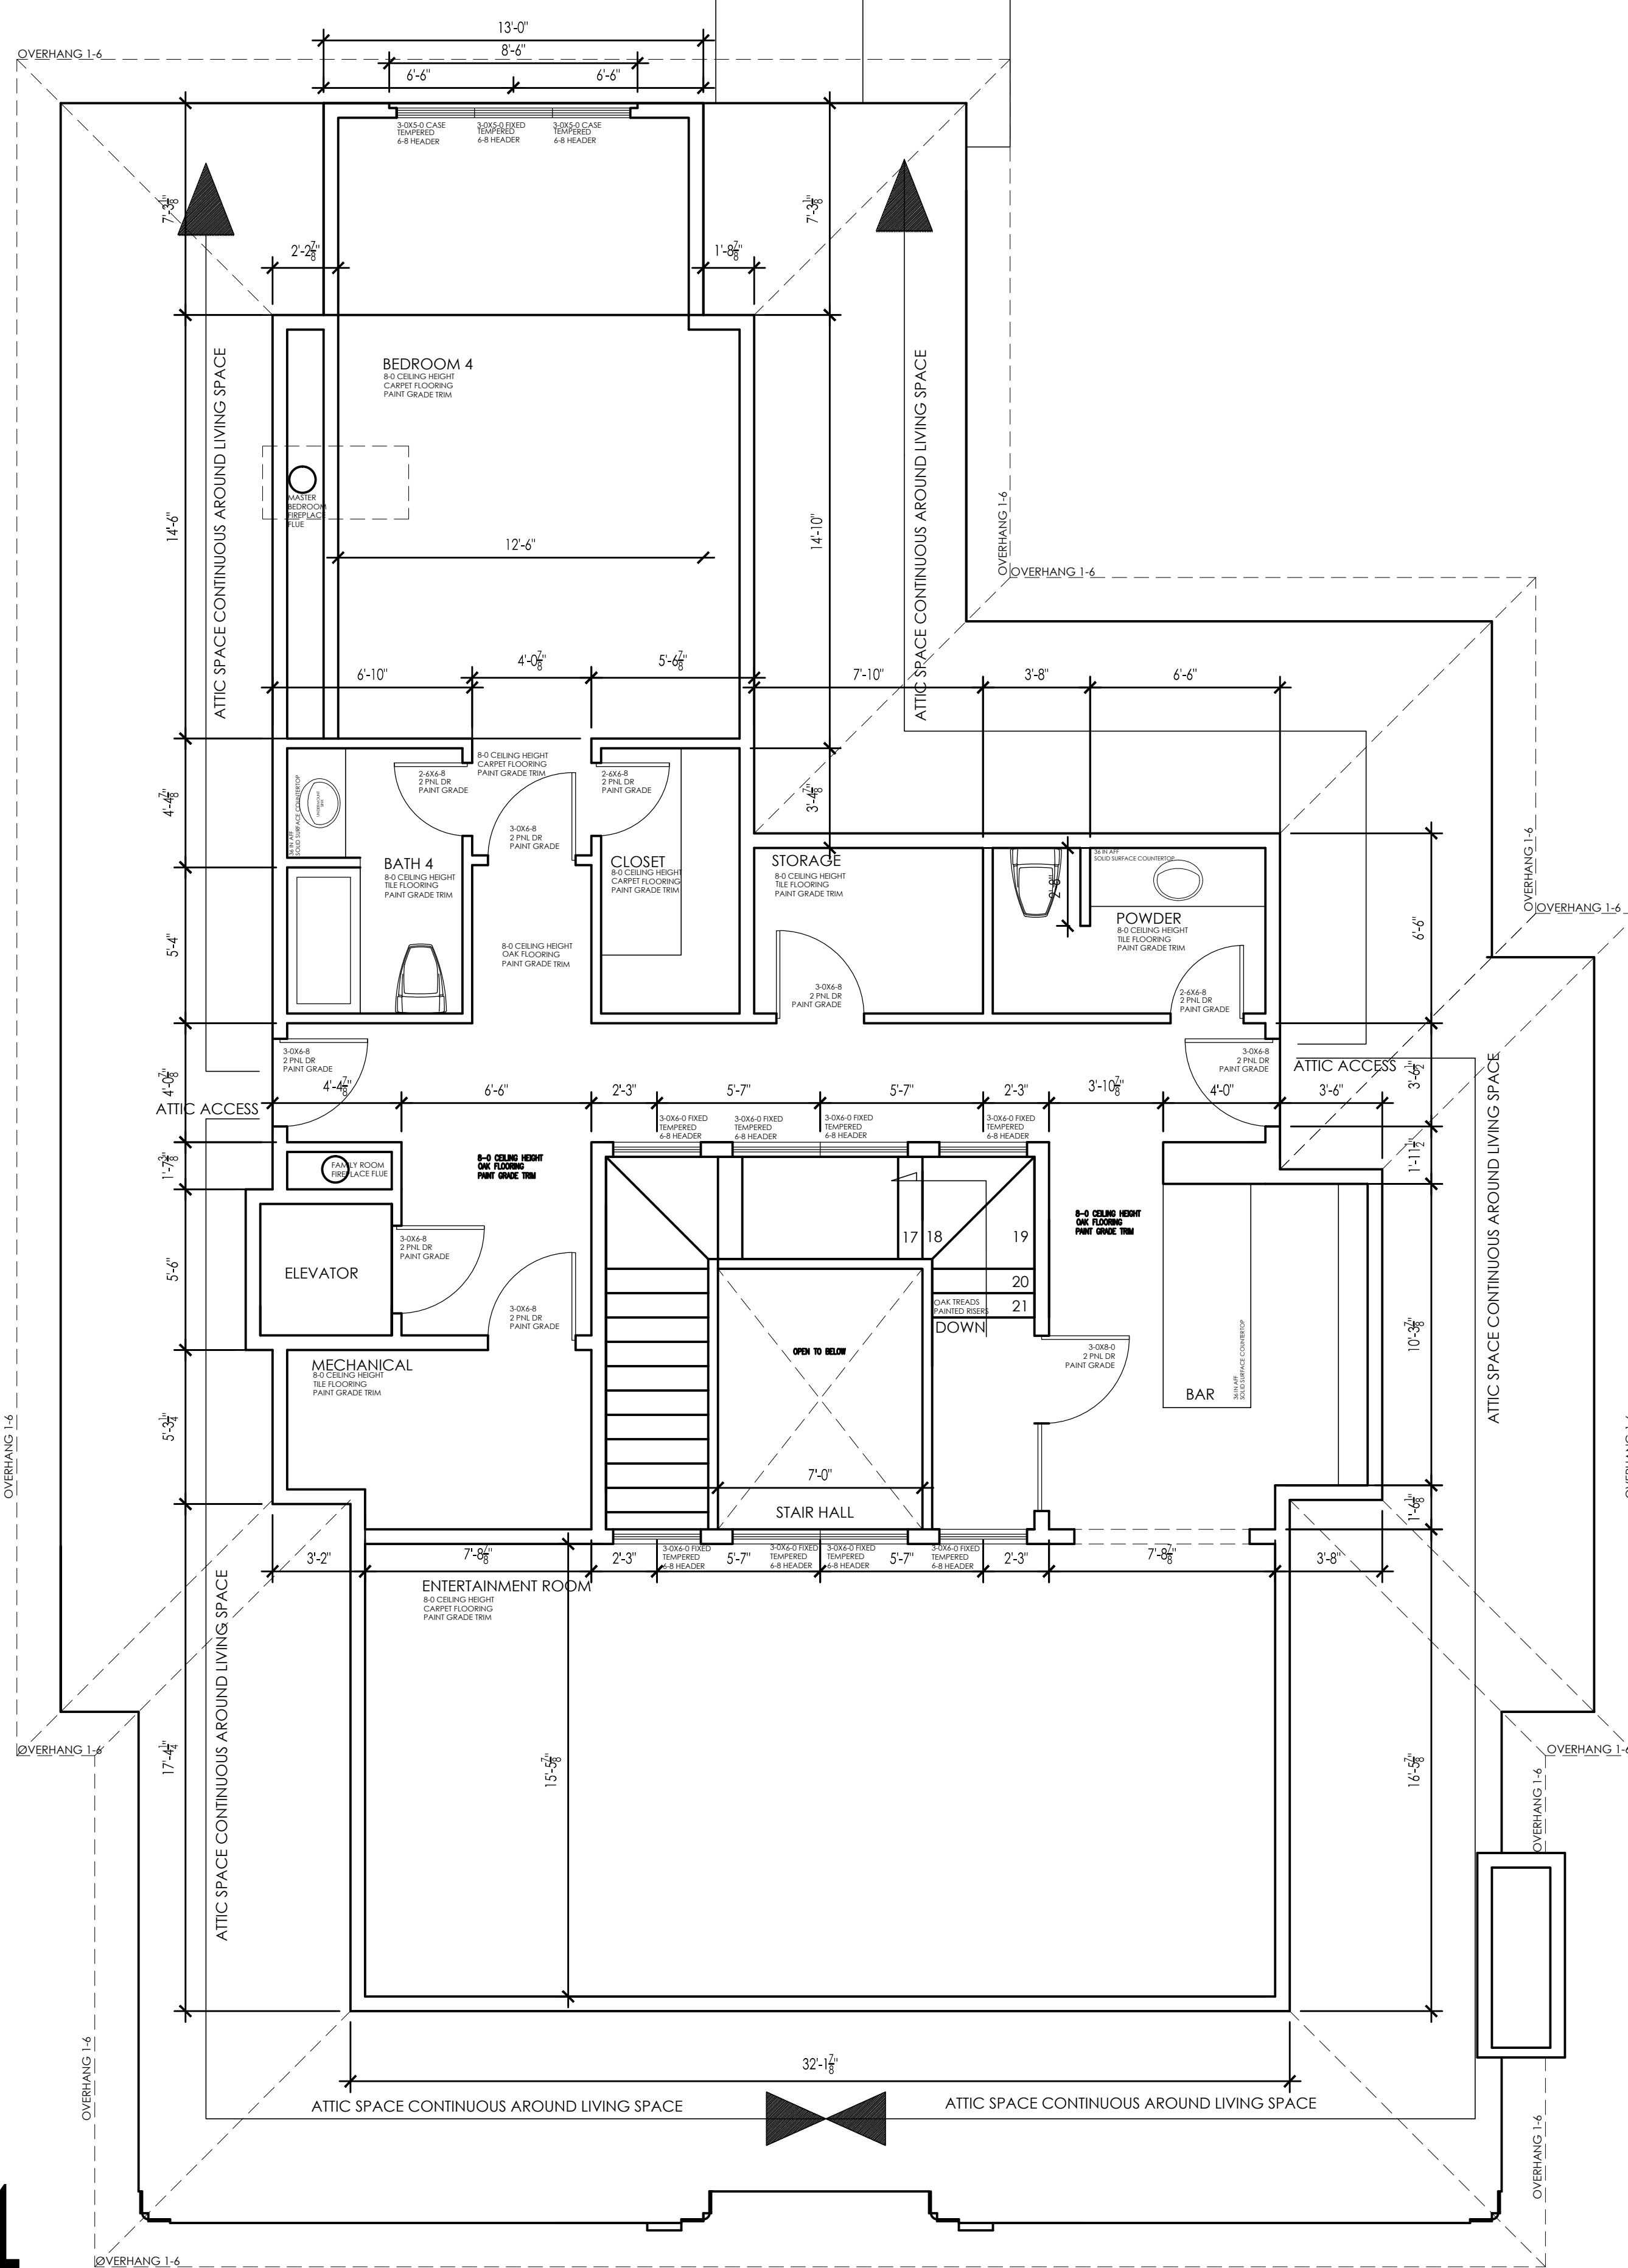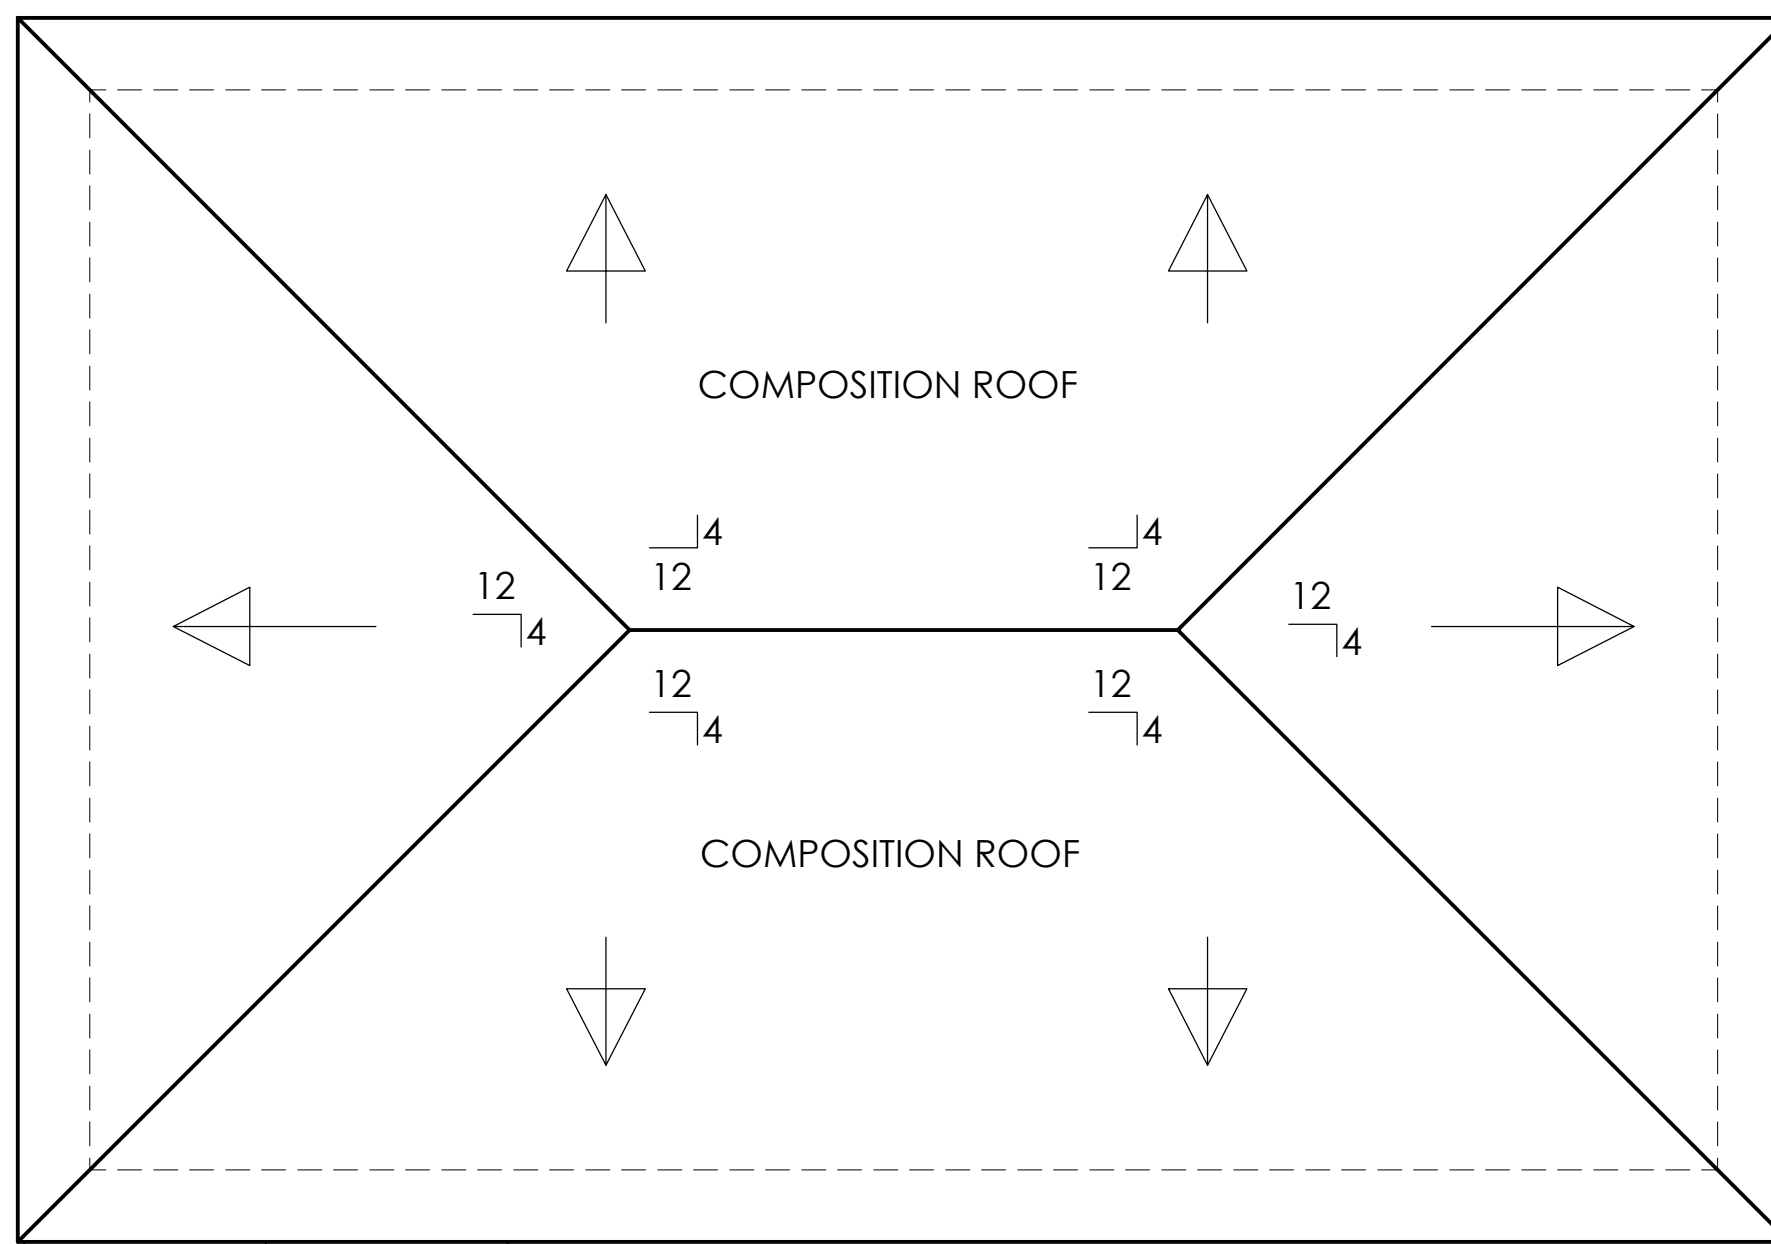

A4



1302 WAUGH DRIVE #353  
HOUSTON TEXAS 77019  
BARTELLDESIGNGROUP.COM  
832-690-8266  
jondbartell@gmail.com

THIRD FLOOR DIMENSIONED  
MONTAGE BUILDERS

SCALE 1/4 IN = 1 FOOT  
2211 INWOOD DRIVE  
RIVER OAKS NEIGHBORHOOD