


SCALE : 1"=20'

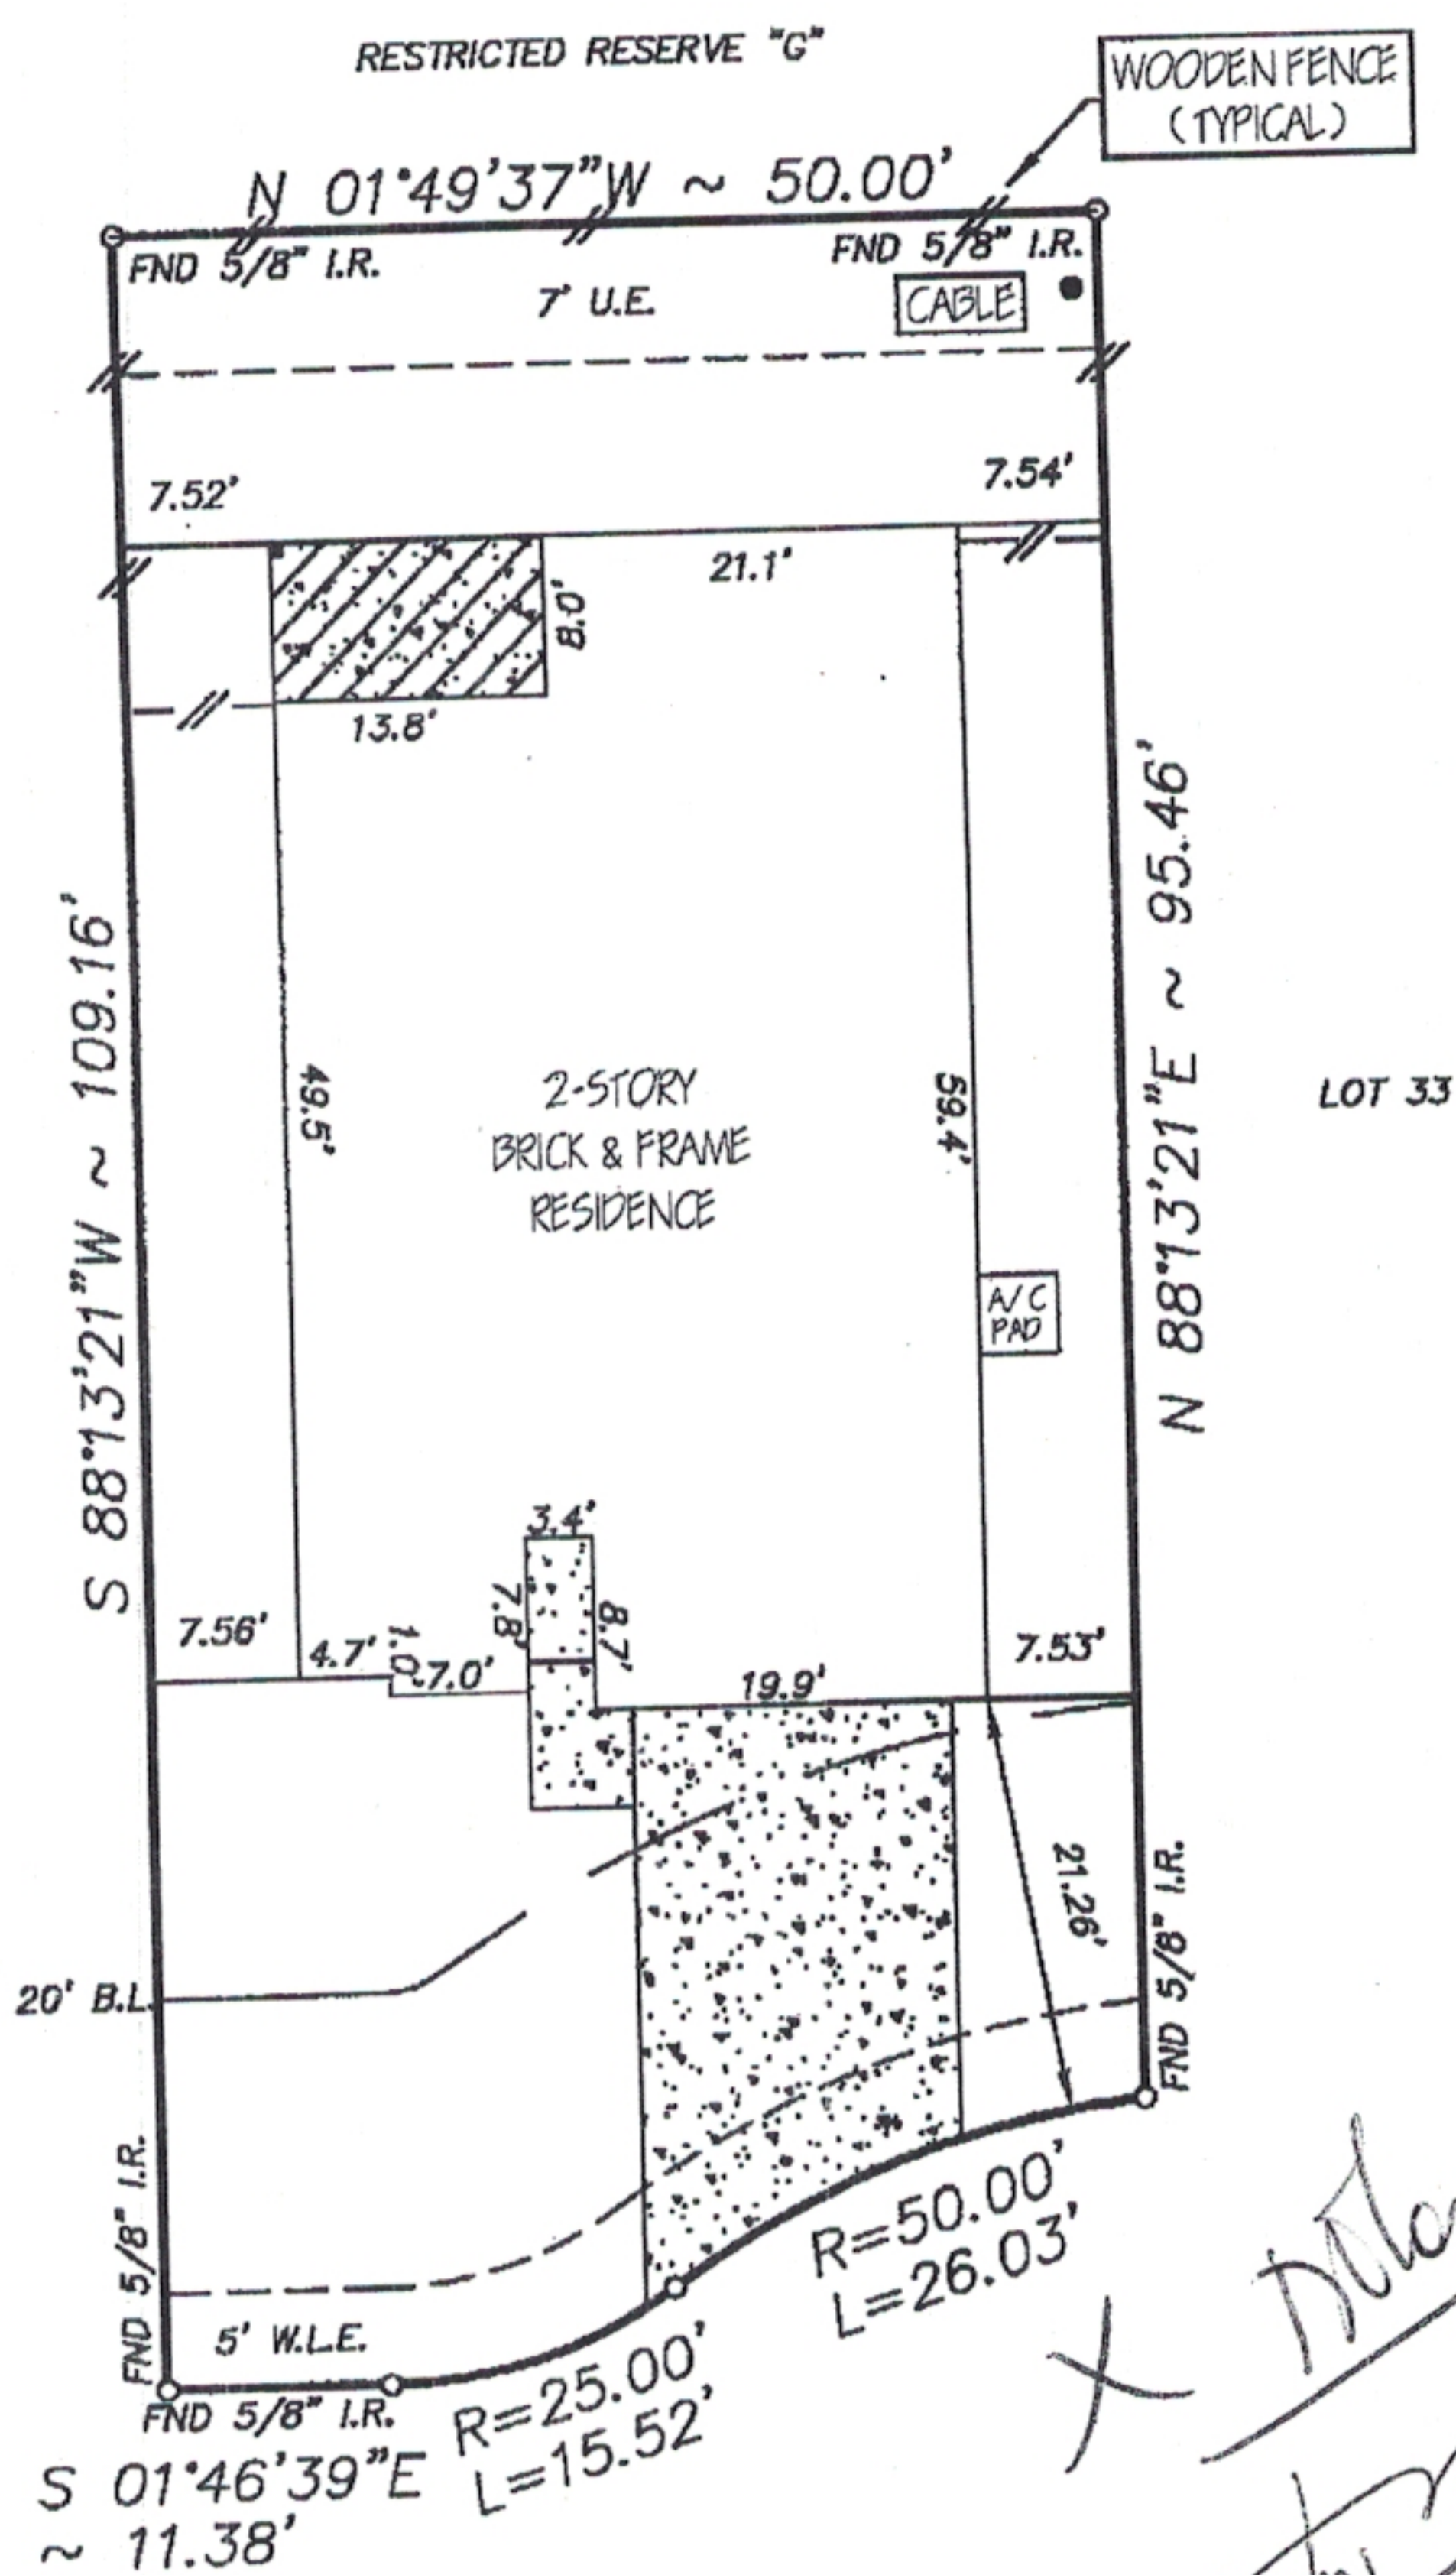

8806 WILLOW WIND LANE (PVT.)
(50' PAE/PUE)

NOTE:

1. OIL, GAS & OTHER MINERAL RIGHTS PER TITLE COMMITMENT.
2. THE TERMS, CONDITIONS AND STIPULATIONS OF THAT CERTAIN AGREEMENT FOR UNDERGROUND ELECTRIC SERVICE WITH CENTER-POINT ENERGY HOUSTON ELECTRIC, LLC, RECORDED UNDER CLERKS FILE NO. 20080474648 OF THE R.P.R.O.H.C., TX.
3. THE SUBJECT PROPERTY IS LOCATED WITHIN THE CITY OF HOUSTON OR WITHIN ITS EXTRA TERRITORIAL JURISDICTION AND SUBJECT TO THE TERMS, CONDITIONS AND PROVISIONS OF CITY OF HOUSTON ORDINANCE #85-1878. A CERTIFIED COPY OF SAID ORDINANCE IS RECORDED UNDER H.C.C.F.NO.N253886.
4. TERMS, CONDITIONS AND PROVISIONS OF THAT ORDINANCE #89-1312 OF THE CITY OF HOUSTON, A CERTIFIED COPY OF WHICH IS RECORDED UNDER H.C.C.F.NO.M337573.
5. ANY AND ALL ORDINANCES OR PROPOSED ORDINANCES, INCLUDING THOSE BY THE CITY OF HOUSTON, TEXAS.

MV: FORMS\CS320100

NOTE:

1. Distances shown in parentheses were measured on the ground.
2. The following flood information was from a F.E.M.A. Map. We are not responsible for its accuracy

COMMUNITY # 480287 PANEL # 0840L

DATE OF REVISION 06/18/07

(OUTSIDE OF 100 YEAR FLOOD PLAIN) ZONE "X"

REVISIONS

DATE	DESCRIPTION	BY
05/21/12	FINAL	MV
08/29/12	MATCH - UP	CC

W.O. No. 103143

G.F. No. PTH1202290

I hereby certify that this survey was made on the ground under my supervision and that it correctly represents the facts found at the time of the survey. There were no encroachments apparent on the ground except as shown hereon.

Daniel W. Goodale



Buyer: NILOFER MOMIN

Mortgage Co.: K. HOVNANIAN AMERICAN MORTGAGE, LLC.
Title Company: ALAMO TITLE COMPANY

Hoffman Land Surveying, Ltd., LLP
5245 LANGFIELD ROAD - HOUSTON, TEXAS 77040 - (713)939-9100

