




TITLE COMPANY:
Fidelity National Title
 Insurance Company

281-240-2808
 ISSUE DATE: 11-14-17

G.F. #: FAH17008649PL



SCALE 1"=30'

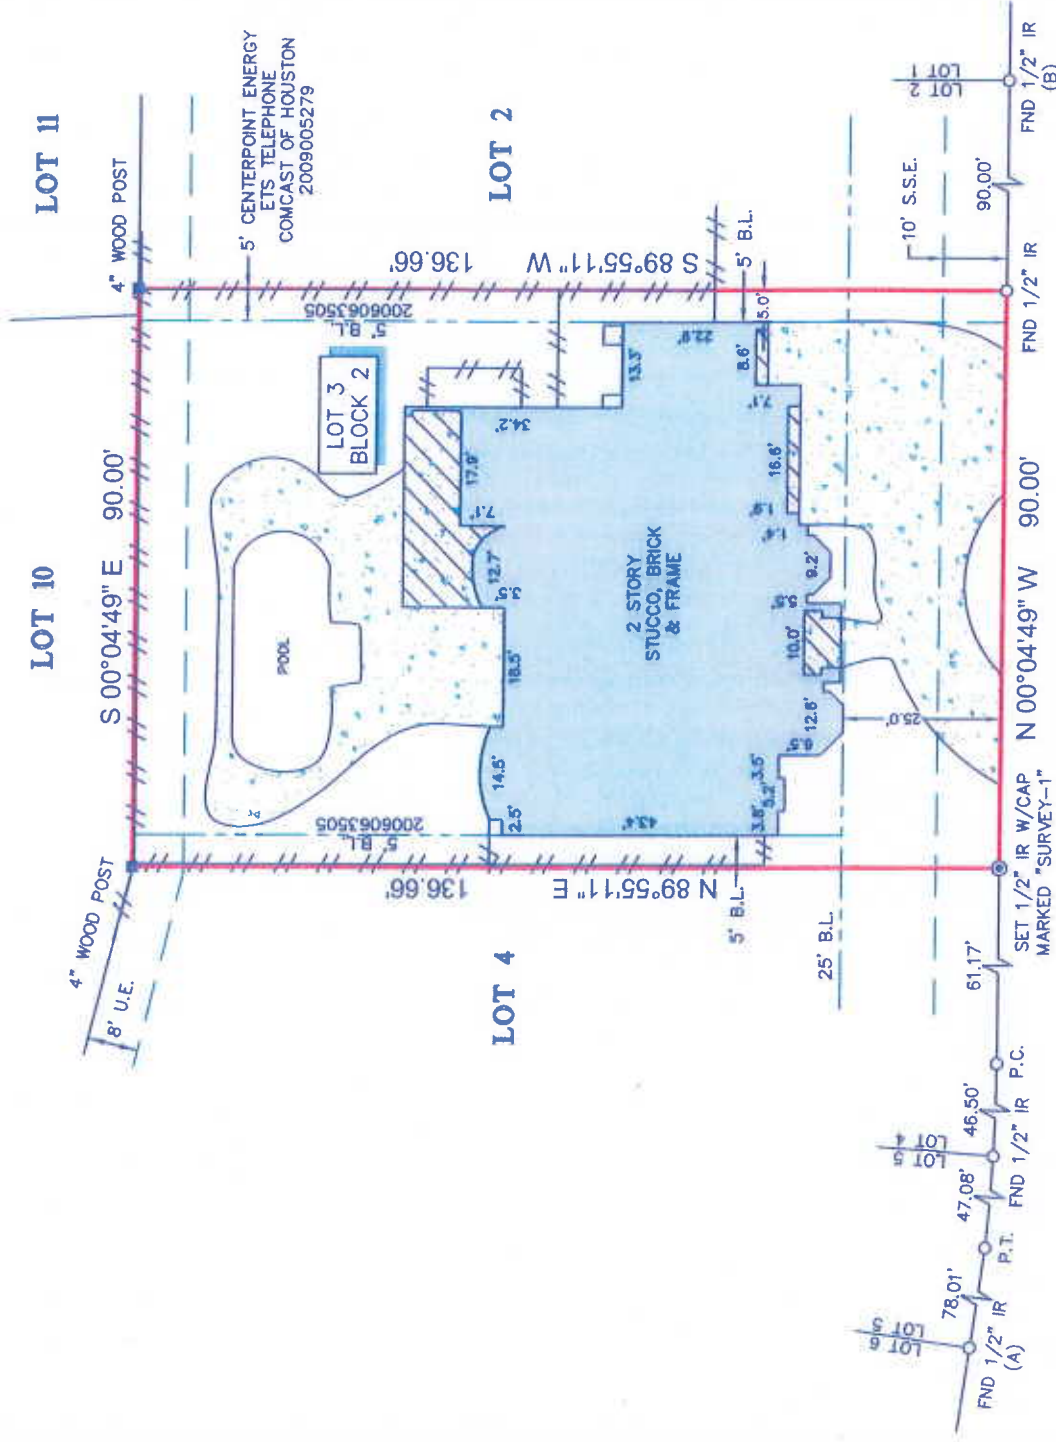

MOSS HAMMOCK WAY
 (50' R.O.W.)

LEGEND

- CONCRETE
- BUILDING LINE
- UTILITY EASEMENT
- SANITARY SEWER EASEMENT
- FENCE
- COVERED AREA
- WOOD

- NOTES:**
- ALL BEARINGS SHOWN HEREON ARE REFERENCED TO THE SUBDIVISION PLAT NAMED BELOW. POINTS (A) AND (B) WERE HELD FOR HORIZONTAL CONTROL.
 - ABSTRACT INFORMATION FOR THE SUBJECT TRACT WAS PROVIDED BY THE TITLE INSURANCE COMPANY LISTED ABOVE.
 - THIS SURVEY IS CERTIFIED TO THE TITLE INSURANCE COMPANY LISTED ABOVE. FOR THIS TRANSACTION ONLY, IT IS NOT TRANSFERABLE TO ADDITIONAL INSTITUTIONS OR SUBSEQUENT OWNERS.
 - ALL EASEMENTS AND BUILDING LINES SHOWN ARE PER THE RECORDED PLAT UNLESS OTHERWISE NOTED.
 - THERE ARE NO NATURAL DRAINAGE COURSES ON SUBJECT PROPERTY.
 - SUBJECT TO THE RESTRICTIVE COVENANTS AS LISTED IN SCHEDULE B OF THE TITLE COMMITMENT ISSUED ON 11-14-17, UNDER G.F. NO. FAH17008649PL.
 - EASEMENT GRANTED TO CENTERPOINT ENERGY AS RECORDED IN C.F. NO. 2007097398.
 - AN AGREEMENT WITH CENTERPOINT ENERGY FOR AN UNDERGROUND/OVERHEAD ELECTRICAL DISTRIBUTION SYSTEMS AS RECORDED IN C.F. NO. 2010038003.

LEGAL DESCRIPTION:
 LOT 3, IN BLOCK 2, OF TEFAIR, SECTION 20, A SUBDIVISION IN FORT BEND COUNTY, TEXAS, ACCORDING TO THE MAP OR PLAT THEREOF RECORDED IN PLAT NO. 20080193 OF THE PLAT RECORDS OF FORT BEND COUNTY, TEXAS.



SURVEYORS CERTIFICATE: I HEREBY CERTIFY THAT THIS PLAT REPRESENTS THE FACTS FOUND ON THE GROUND, DURING THE COURSE OF A BOUNDARY SURVEY CONDUCTED UNDER MY SUPERVISION ON NOVEMBER 30, 2017 AND THAT THIS PLAT SUBSTANTIALLY COMPLES WITH THE CURRENT STANDARDS AS ADOPTED BY THE TEXAS BOARD OF PROFESSIONAL LAND SURVEYING, AND THAT THERE ARE NO ENCUMBRANCES OR ERECTIONS EXCEPT AS SHOWN.

Richard Fussell
 RICHARD FUSSELL
 4148

CLIENT: KN SUGARLAND LLC
 ADDRESS: 707 MOSS HAMMOCK WAY
 www.survey1inc.com
 survey1@survey1inc.com

Survey 1, Inc.
 Your Land Survey Company
 Firm Registration No. 100758-00
 P.O. Box 2543 | Afton, TX 77512 | (281) 383-1392

FIELD CREW: CS	TECH: JB
DRAFTER: JB	FINAL CHECK: SF
DATE: 11-22-17	
JOB# 11-58952-17	

**T-47 RESIDENTIAL REAL PROPERTY AFFIDAVIT
(MAY BE MODIFIED AS APPROPRIATE FOR COMMERCIAL TRANSACTIONS)**

Date: 01-21-2020

GF No. _____

Name of Affiant(s): Kn Sugarland LLC,

Address of Affiant: 707 Moss Hammock Way, Sugar Land, TX 77479-4327

Description of Property: TELFAIR SEC 20, BLOCK 2, LOT 3

County Fort Bend, Texas

"Title Company" as used herein is the Title Insurance Company whose policy of title insurance is issued in reliance upon the statements contained herein.

Before me, the undersigned notary for the State of TEXAS, personally appeared Affiant(s) who after by me being sworn, stated:

1. We are the owners of the Property. (Or state other basis for knowledge by Affiant(s) of the Property, such as lease, management, neighbor, etc. For example, "Affiant is the manager of the Property for the record title owners."):

2. We are familiar with the property and the improvements located on the Property.

3. We are closing a transaction requiring title insurance and the proposed insured owner or lender has requested area and boundary coverage in the title insurance policy(ies) to be issued in this transaction. We understand that the Title Company may make exceptions to the coverage of the title insurance as Title Company may deem appropriate. We understand that the owner of the property, if the current transaction is a sale, may request a similar amendment to the area and boundary coverage in the Owner's Policy of Title Insurance upon payment of the promulgated premium.

4. To the best of our actual knowledge and belief, since _____ there have been no:
a. construction projects such as new structures, additional buildings, rooms, garages, swimming pools or other permanent improvements or fixtures;
b. changes in the location of boundary fences or boundary walls;
c. construction projects on immediately adjoining property(ies) which encroach on the Property;
d. conveyances, replattings, easement grants and/or easement dedications (such as a utility line) by any party affecting the Property.

EXCEPT for the following (If None, Insert "None" Below): _____


5. We understand that Title Company is relying on the truthfulness of the statements made in this affidavit to provide the area and boundary coverage and upon the evidence of the existing real property survey of the Property. This Affidavit is not made for the benefit of any other parties and this Affidavit does not constitute a warranty or guarantee of the location of improvements.

6. We understand that we have no liability to Title Company that will issue the policy(ies) should the information in this Affidavit be incorrect other than information that we personally know to be incorrect and which we do not disclose to the Title Company.

Asif Mahmood Hafiz

SWORN AND SUBSCRIBED this 21st day of January, 2020

Notary Public

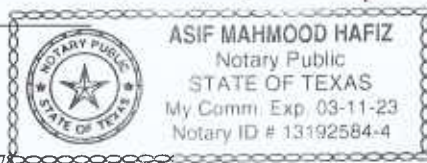

(TXR-1907) 02-01-2010

Page 1 of 1