


GF NO. 000442878 CHICAGO TITLE
 ADDRESS: 9410 GREENCAPE COURT
 HUMBLE, TEXAS 77396
 BORROWER: KEVIN KINTZLEY AND
 JENNIFER KINTZLEY

LOT 7, BLOCK 1 FALL CREEK, SECTION 15

ACCORDING TO THE MAP OR PLAT THEREOF RECORDED
 UNDER FILM CODE NO. 575029 OF THE MAP RECORDS
 OF HARRIS COUNTY, TEXAS

SCALE: 1" = 40'

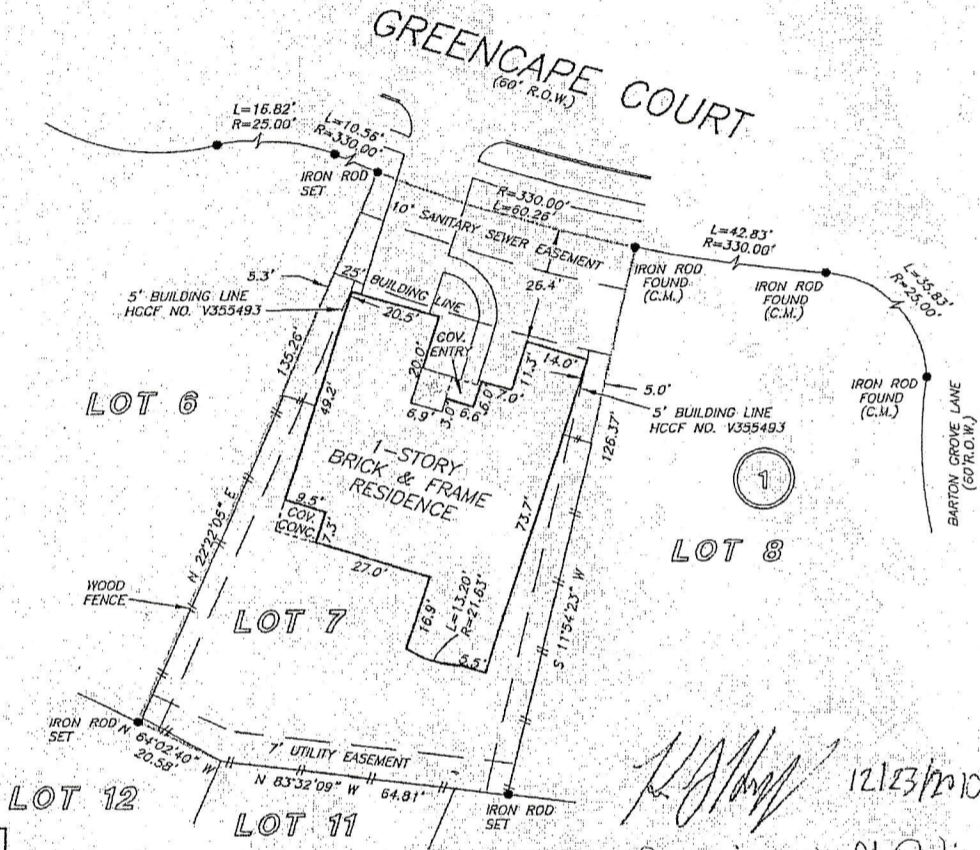

J. Kintzley 12/23/10
 Jennifer G. Kintzley
 12/23/10



NOTE: WATER LINE EASEMENT GRANTED TO HARRIS COUNTY WATER CONTROL AND IMPROVEMENT DISTRICT NO. 96, AS SET FORTH IN INSTRUMENT RECORDED UNDER HCCF NO. V762870.
 NOTE: AGREEMENT BY AND BETWEEN DEVELOPER AND H. L. & P. FOR INSTALLATION OF OVERHEAD/UNDERGROUND ELECTRICAL DISTRIBUTION SYSTEM OF NO. Y704056.
 NOTE: ANY AND ALL EASEMENTS AND BUILDING SET BACK LINES SET FORTH IN RESTRICTIVE INSTRUMENTS FILED UNDER HCCF NO(S). U290044, V338181, X374475, Y700589, Y700591 AND Y944344.

NOTE: A SANITARY SEWER EASEMENT GRANTED TO HARRIS COUNTY WATER CONTROL AND IMPROVEMENT DISTRICT NO. 96, AS SET FORTH IN INSTRUMENT RECORDED UNDER HCCF NO. V762872.

THIS PROPERTY DOES NOT LIE WITHIN THE 100 YEAR FLOOD PLAIN AS PER FIRM PLAN NO. 48201C 0495 J MAP IN VISION: 11/6/95
 BASED ONLY ON VISUAL EXAMINATION OF MAPS. INACCURACIES OF FEMA MAPS PREVENT EXACT DETERMINATION WITHOUT DETAILED FIELD STUDY


A STRUCTURAL INVESTIGATION WAS BEYOND THE SCOPE OF THIS SURVEY

TO CURD HARRIS: FILM CODE NO. 575029

DRAWN BY: CC


ON THE GROUND, THAT THIS PLAT CORRECTLY REPRESENTS THE FACTS FOUND AT THE TIME OF SURVEY AND THAT THERE ARE NO ENCROACHMENTS APPARENT ON THE GROUND, EXCEPT AS SHOWN HEREON. THIS SURVEY IS CERTIFIED FOR THIS TRANSACTION ONLY AND ABSTRACTING PROVIDED IN THE ABOVE REFERENCED TITLE COMMITMENT WAS RELIED UPON IN PREPARATION OF THIS SURVEY.

ALLEN D. HUGHES
 PROFESSIONAL LAND SURVEYOR
 NO. 3891
 JOB NO. 07-02727
 MARCH 9, 2007
 REVISED: DECEMBER 16, 2010 (CORRECT EASEMENT)

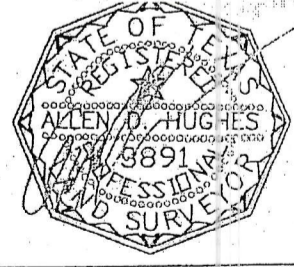

Associates Northeast
 BARBARA NOONAN
 281-358-8888

Chicago Title Insurance Company
 LECIA PRINCE
 281-358-5760

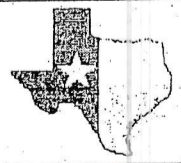

PRECISION SURVEYORS, INC.

1-800-LANDSURVEY 281-496-1586
 1-800-526-3787 FAX 281-496-1867
 14925 MEMORIAL DRIVE SUITE 6100 HOUSTON, TEXAS 77072

Michael J. Smith