

ALLPOINTS SERVICES CORP.
PHONE: 713-468-7707
FAX: 713-827-1861



FOR: ADAM ALFORD
LORI ALFORD
ADDRESS: 75 S. SAGE
SPARROW CIRCLE
ALLPOINTS JOB #: TB21797 JF
G.F.: (110-10000183-TB1)

I HEREBY CERTIFY THAT THIS PLAT REPRESENTS THE RESULTS OF A SURVEY MADE ON THE GROUND, ON THE 20TH DAY OF SEPTEMBER, 2010.

Jose B. Bauri

LOT 23, BLOCK 3,
THE WOODLANDS
VILLAGE OF CREEKSIDE PARK, SEC. 11,
FILM CODE NO. 625284, MAP RECORDS,
HARRIS COUNTY, TEXAS.



© 2010, ALPOINTS SERVICES, CORP. All Rights Reserved. This original work is protected under copyright laws, Title 17 U.S. Code Sections 101 & 102. All violators will be prosecuted to the extent of the law. This survey is being provided solely for the use of the recipients and no license has been created, express or implied, to copy the survey except as is necessary in connection with the original transaction.


1. ALL BEARINGS SHOWN HEREON ARE BASED ON THE RECORDED PLAT.
2. SUBJECT TO APPLICABLE RESTRICTIVE COVENANTS LISTED IN ITEM NO. 1, SCHEDULE "B" OF TITLE COMMITMENT ISSUED BY FIRST AMERICAN TITLE INSURANCE CO. UNDER G.F. NO. 110-10000183-TB1.
3. AGREEMENT FOR UNDERGROUND ELECTRIC SERVICE PER C.F. NO. 20080473819.

PLAT OF SURVEY

SCALE: 1" = 30'

FLOOD MAP:
THIS PROPERTY LIES IN ZONE "X".
AS DEPICTED ON COMMUNITY PANEL
NO. 48201 C 0070 L, DATED: 06-18-07
THIS INFORMATION IS BASED ON GRAPHIC FLOODING.
WE DO NOT ASSUME RESPONSIBILITY FOR EXACT DETERMINATION.

NOTES:

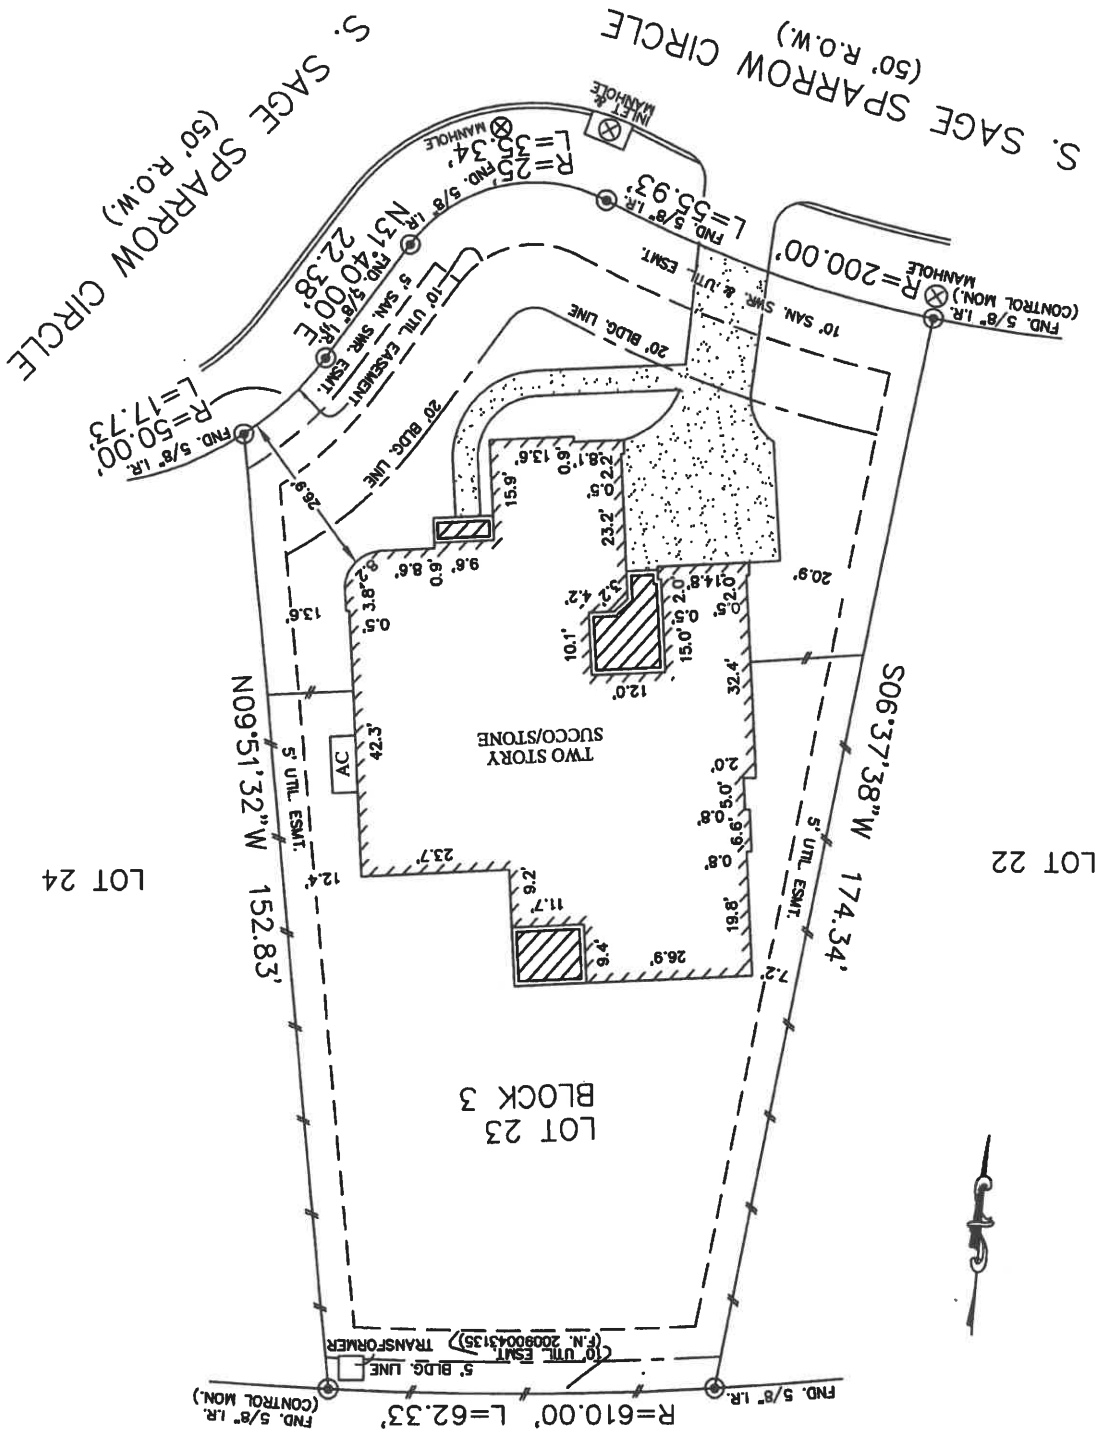

30' TYPE 2 P.A.E.