


VID P. VAUGHAN
 SIDUAL ACREAGE
 OF 30.77 AC
 W. 820, P. 570
 M.C.D.R.

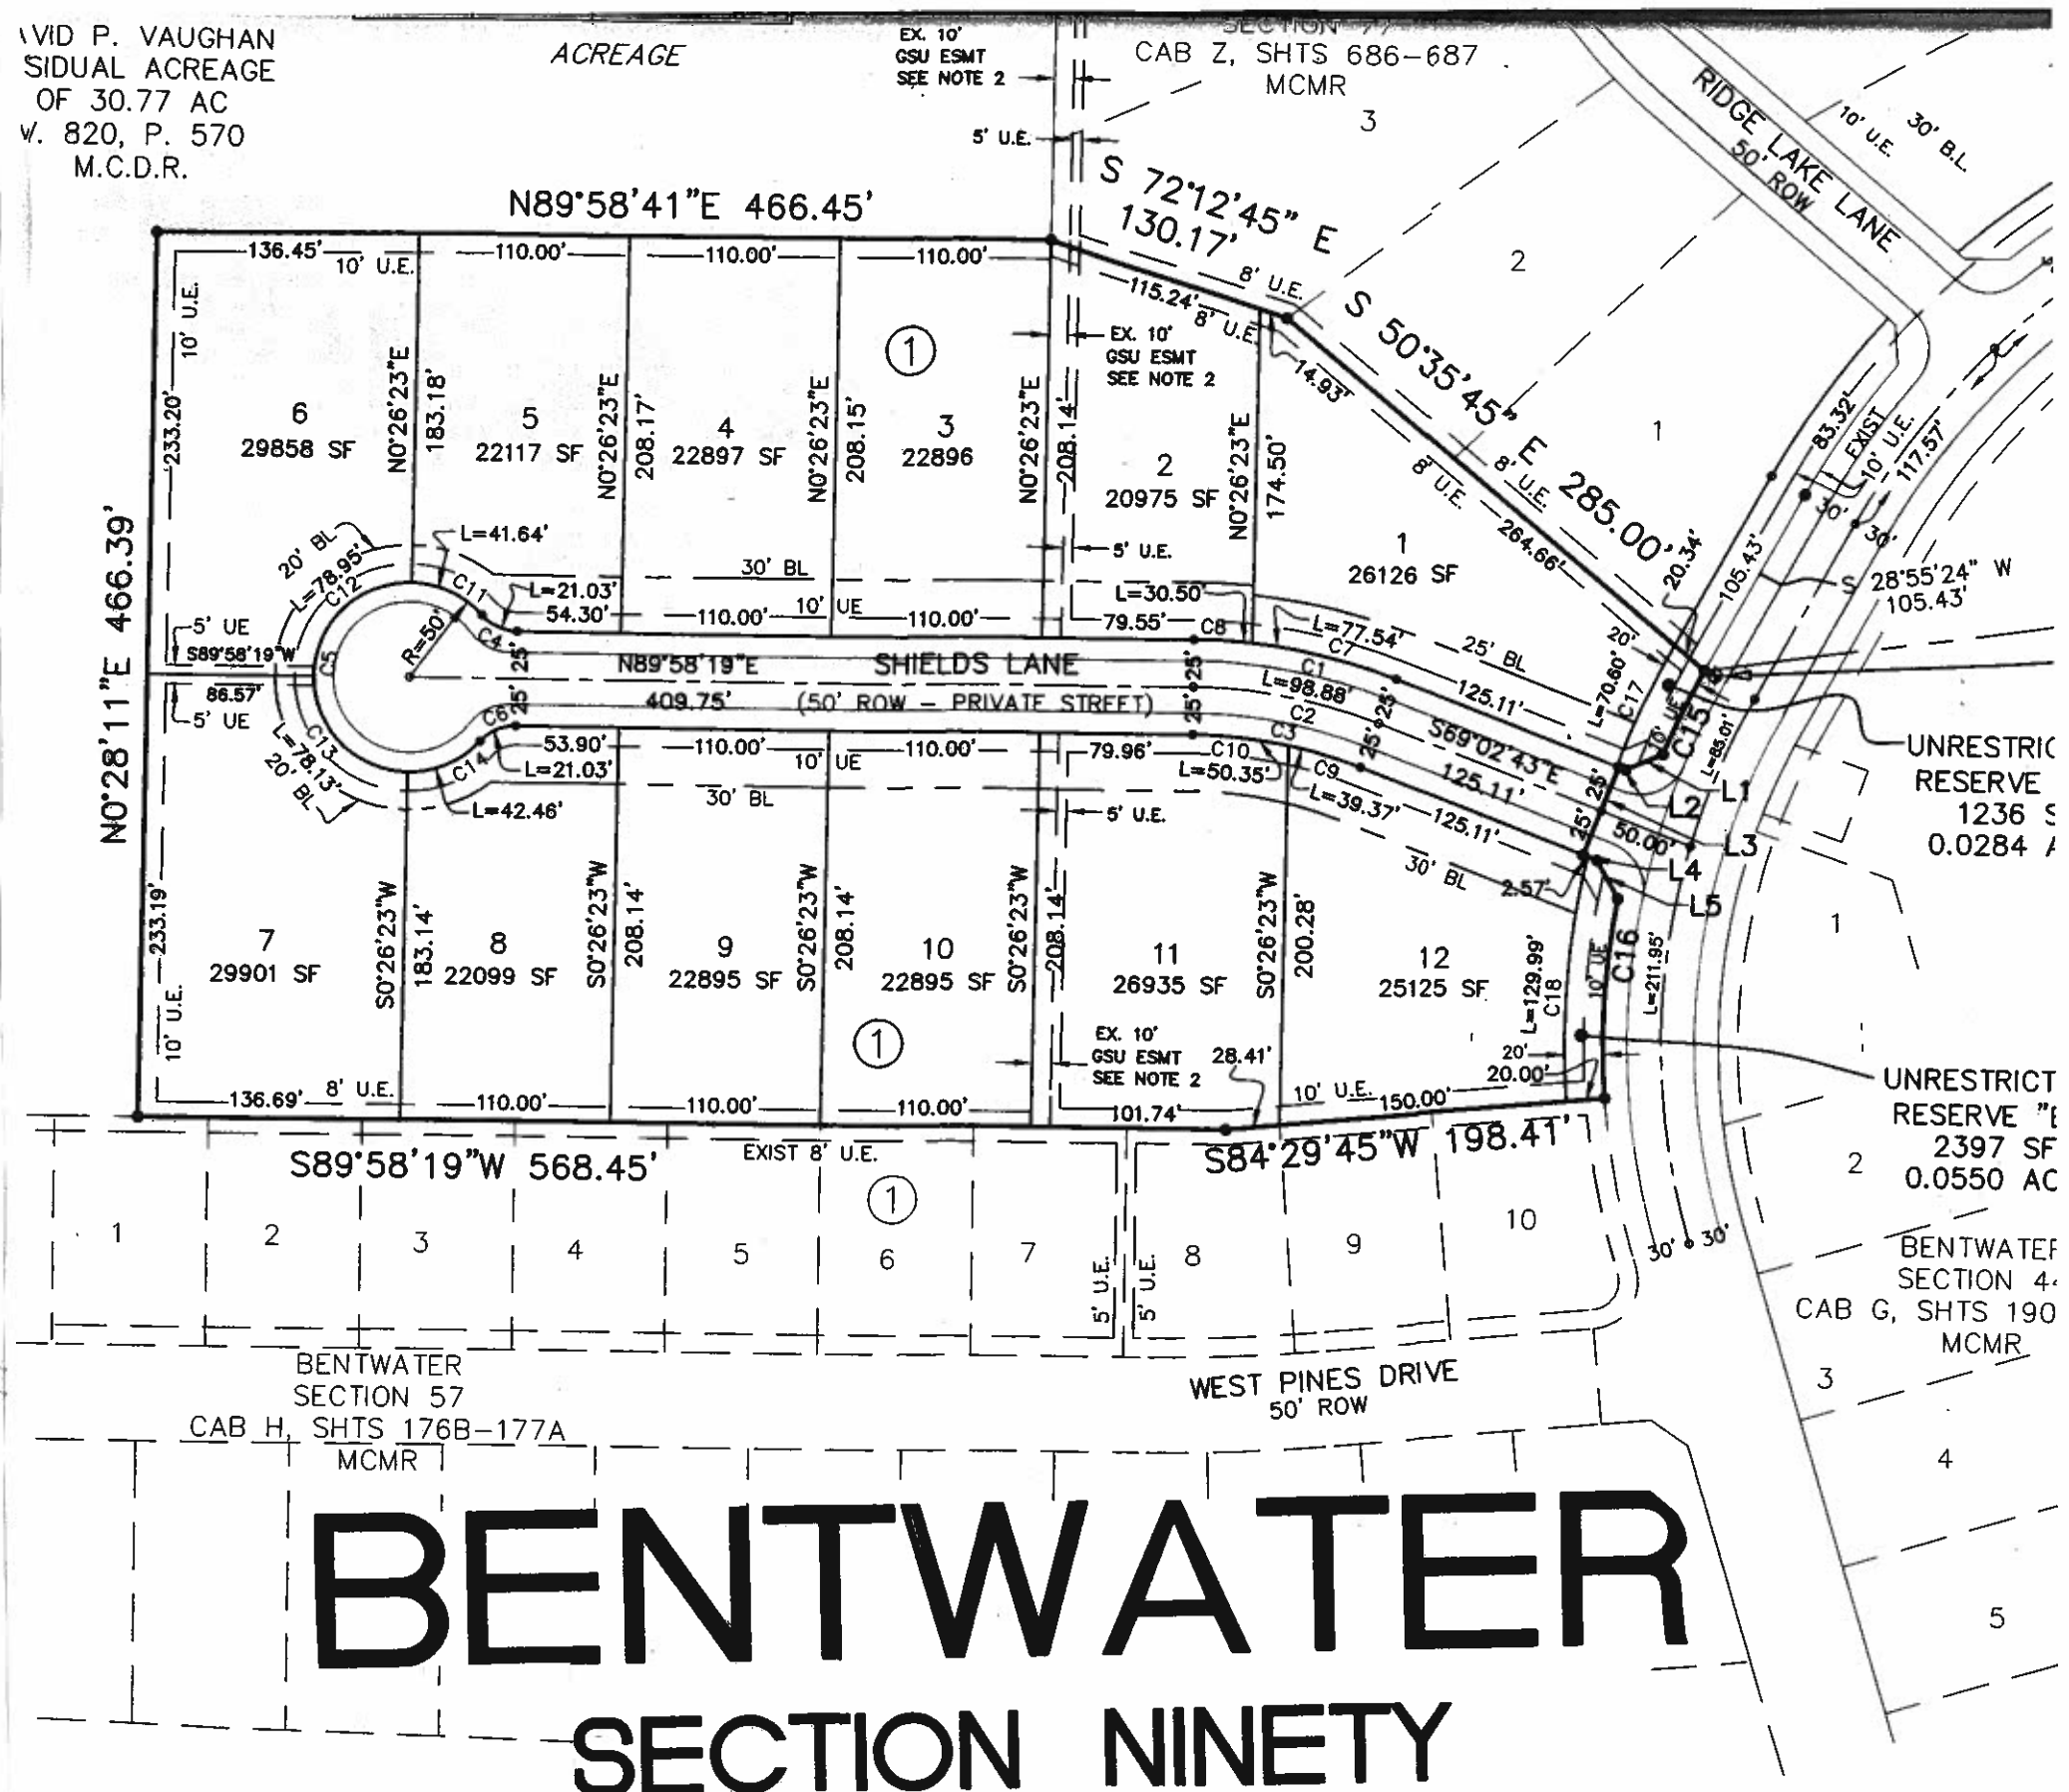

BENTWATER

SECTION NINETY

- NOTES:**
1. SUBJECT TO THE PROVISIONS, RESTRICTIONS AND QUALIFICATIONS AS SET FORTH IN ORDER BY THE TEXAS WATER QUALITY BOARD, DATED NOV. 20, 1970, ESTABLISHING A WATER QUALITY ZONE AROUND LAKE CONROE RESERVOIR, A COPY OF WHICH IS RECORDED IN VOL. 741, PG. 445, M.C.D.R.
 2. EXISTING 10' WIDE GULF STATES UTILITIES EASEMENT PER DOCUMENT RECORDED UNDER COUNTY CLERK'S FILE NO. 2001005 IN THE 1970...