


This survey was prepared for the exclusive use for the transaction covered under GF ND. 200712493 dated July 27, 2007, of Huntsville Abstract & Title Company of Huntsville, Texas. Use on the reproduction of this survey is strictly prohibited without the written authorization of Ronald L. Lange, Registered Professional Surveyor. COPYRIGHT R.L. LANGE SURVEYORS 2007.

- NOTES:
- 1) RECORD TITLE: Paul J. Gloeckl and Elizabeth A. Gloeckl
 - 2) BUYER: Stefano E. Blondo
 - 3) STREET ADDRESS: 16 Golfview Manor
 - 4) RECORDED: Vol 174, Pg 580 WCDR
 - 5)

DATE 8/28/07
 REVIEWED & ACCEPTED
 [Signature]

ELKINS LAKE SUBDIVISION
GOLF VIEW MANOR
LOTS 15 & 16
 SURVEY PLAT OF
 City of Huntsville, Walker County, Texas
 AUGUST 2007 Scale 1" = 20'
 R.L. LANGE SURVEYORS
 1224 University Ave, Suite 201
 Huntsville, Texas 77340
 Phone (936) 295-1352

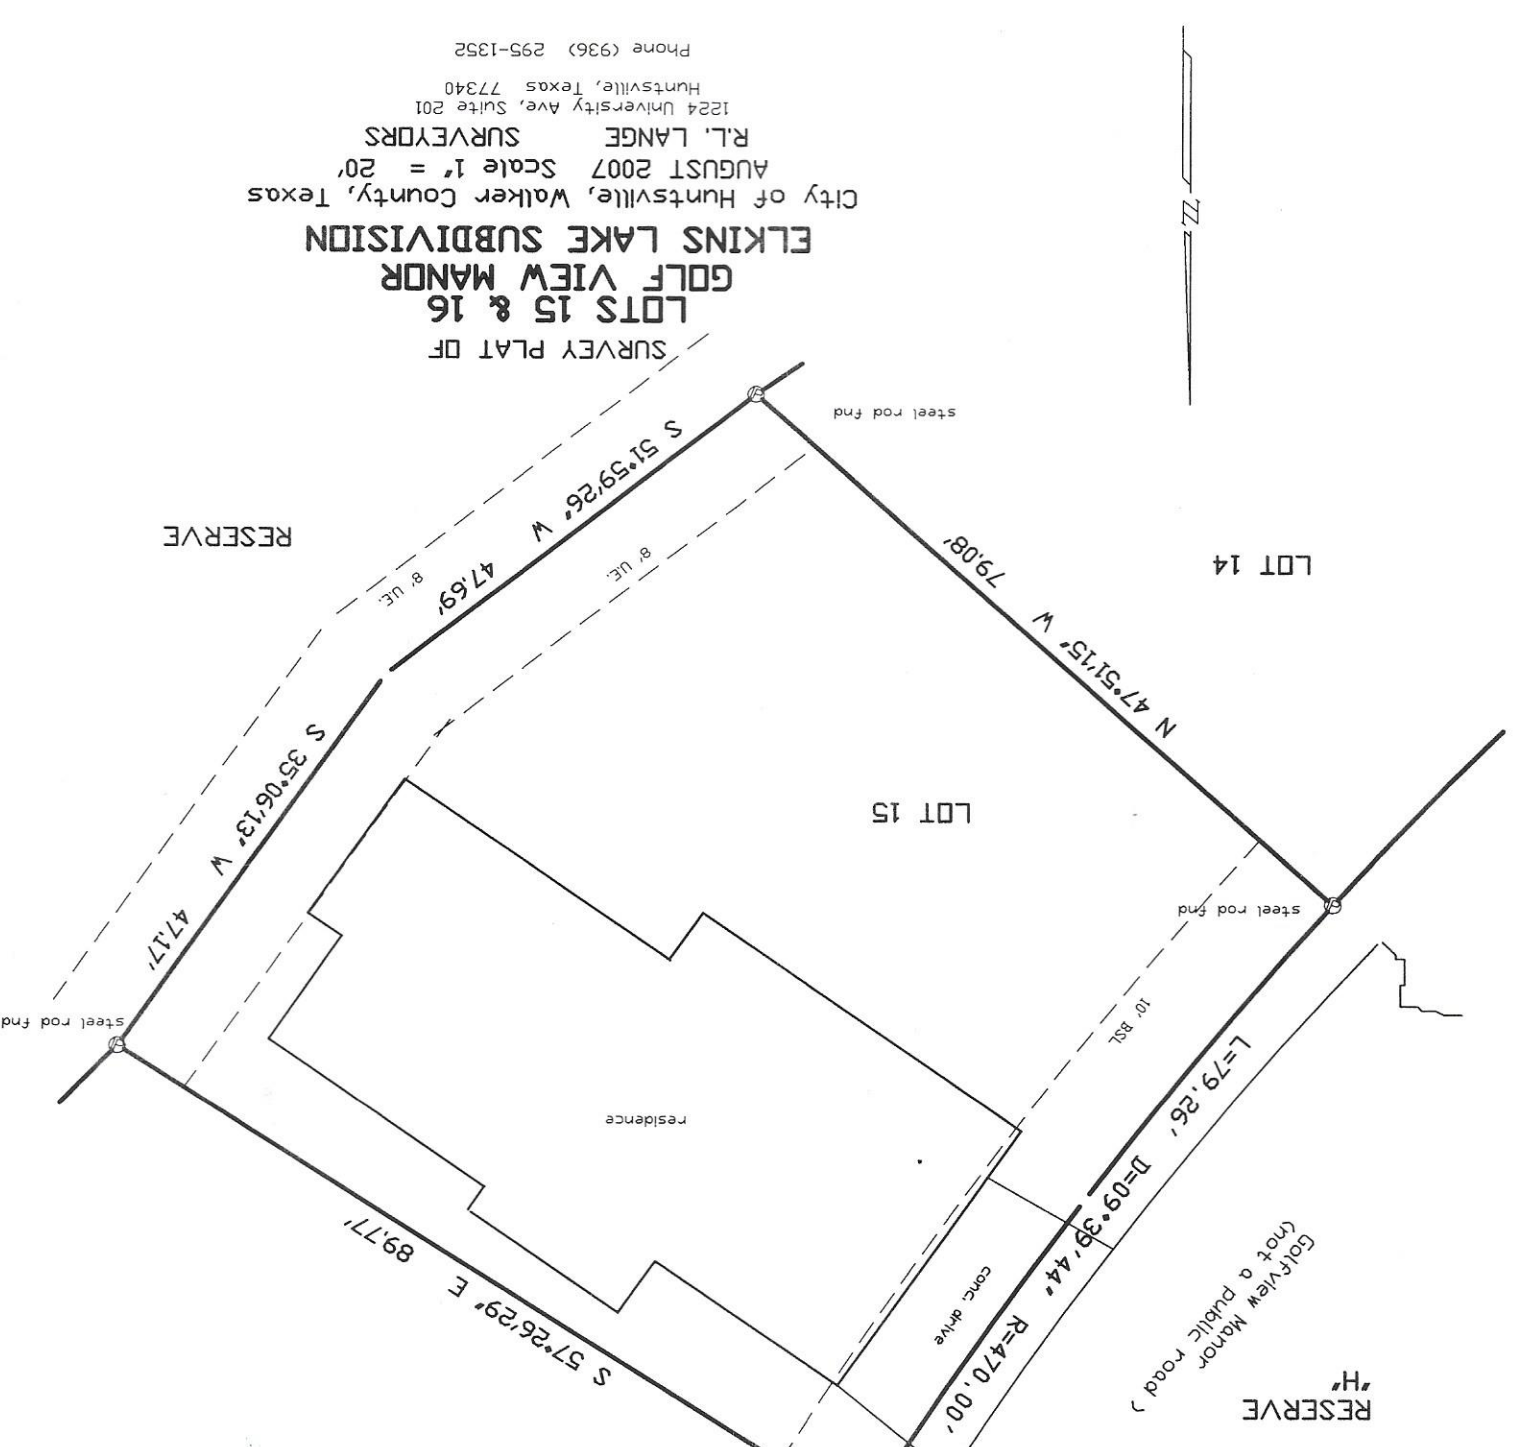

RESERVE
 H

Golfview Manor
 (not a public road)

conc. drive

residence

RESERVE

