

Date	Revisions	By
1-9-07	1ST MEETING	FB
8-6-07	PRELIMINARY PLANS	FB
9-24-07	PLAN REVISIONS	FB
10-1-07	PRELIM ELEVATION	FB
11-9-07	CHECK SET TO ISSUE	FB
	REDLINES TO ISSUE	FB


COPYRIGHT 2007
 ANY REPRODUCTION OR TRANSLATION OF ALL OR ANY PART OF THIS WORK WITHOUT THE WRITTEN CONSENT OF P.A. DESIGNS, INC. IS UNLAWFUL. FOR ANY INFORMATION PLEASE CONTACT P.A. DESIGNS, INC.

PS
 DESIGNS, INC.
 P.O. BOX 1663
 DRIPPING SPRING, TEXAS 78629
 OFFICE (937) 886-2478
 FAX (937) 884-8888


MORGAN RESIDENCE
 MYSTIC SHORT-PENINSULA
 202 SWIFT PLACE
 LOT # 1311, UNIT # 2

Mitchell
 Custom Homes
 1380 STONEWALL
 NEW BRAUNFELS
 TEXAS 78130
 PH (281) 711-4703
 FAX (830) 7627-9169

Sheet #
 3
 of
 6

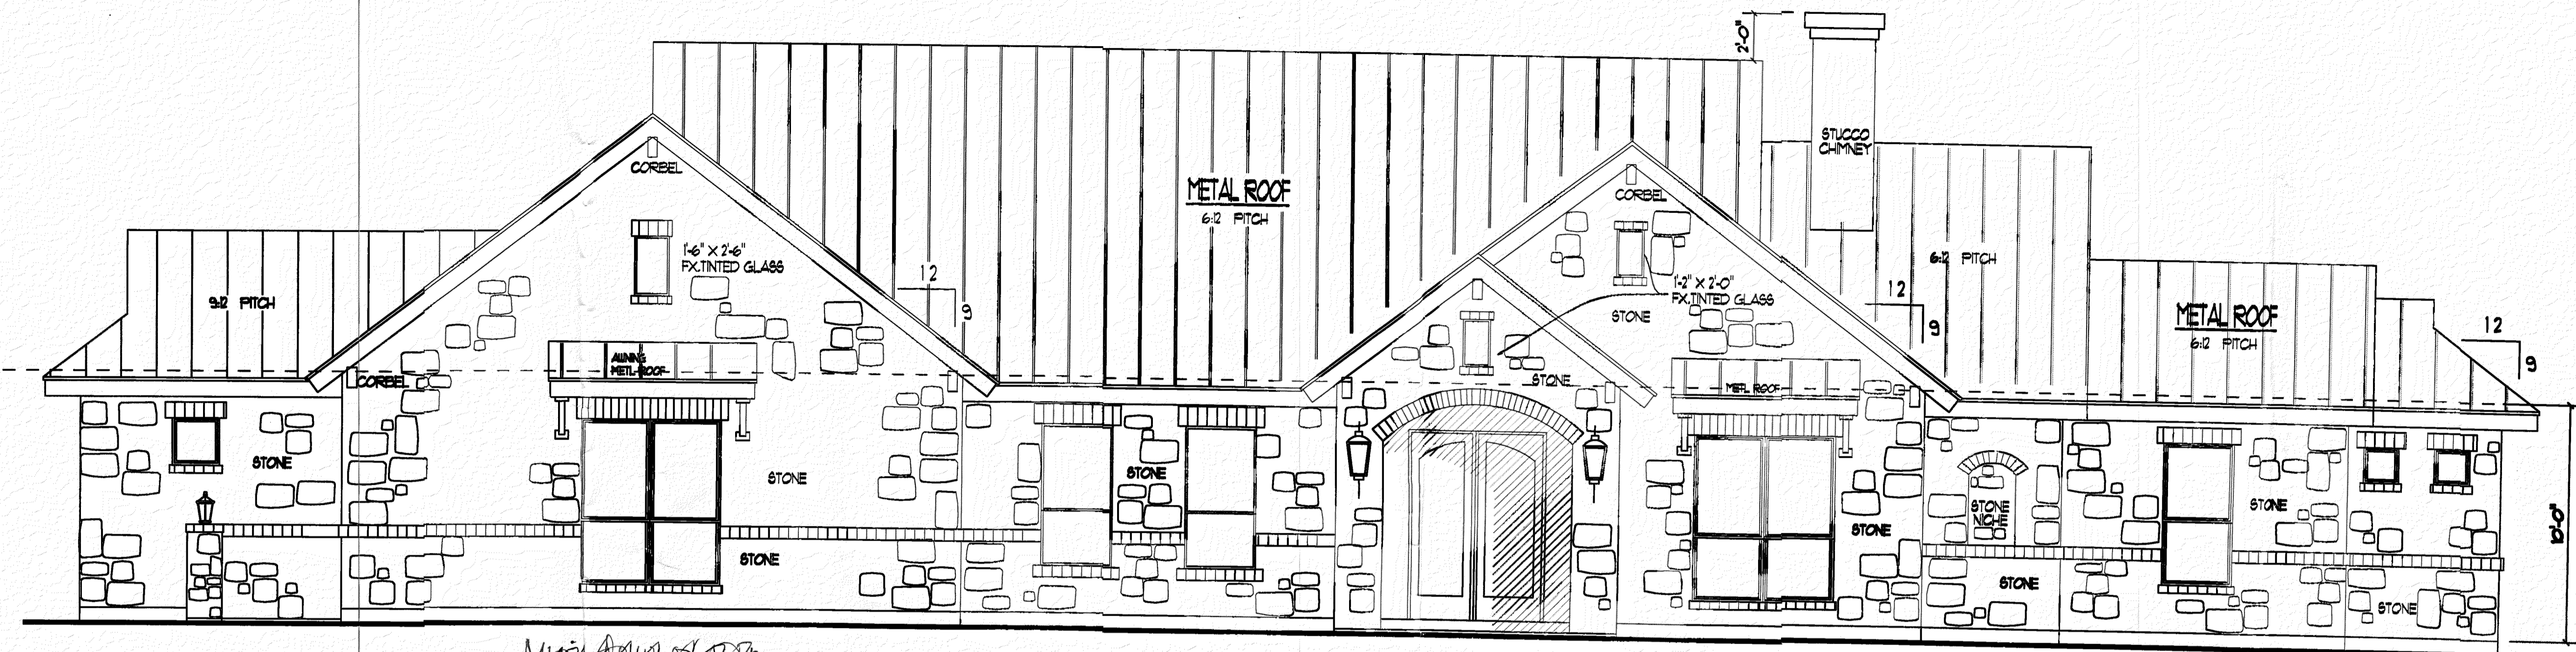

FRONT ELEVATION
 1/4" SCALE

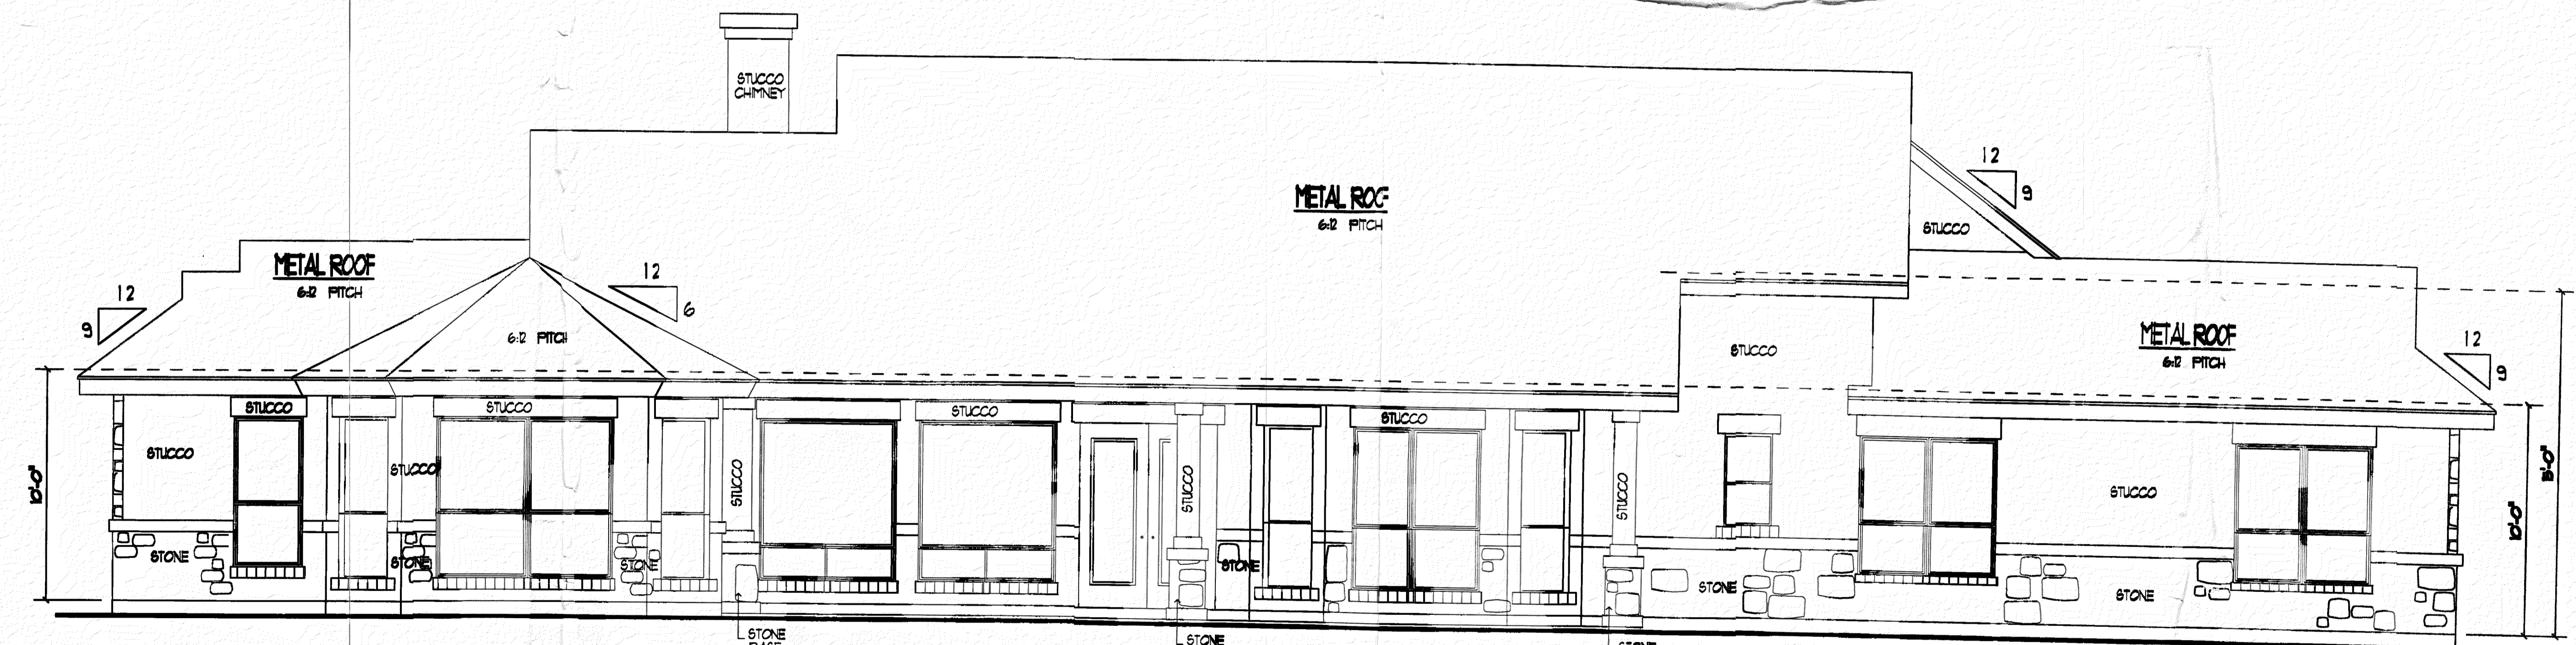

REAR ELEVATION
 1/4" SCALE