


GF NO. 191101779 VERITAS TITLE
 ADDRESS: 15 PINEHILL LANE
 HOUSTON, TEXAS 77019
 BORROWER:

THIS PROPERTY IS AFFECTED BY THE
 100 YEAR FLOOD PLAIN AS ESTABLISHED
 BY THE U.S. DEPT. OF HOUSING & URBAN
 DEVELOPMENT;
 COMMUNITY/PANEL NO. 48201C 0665 M
 MAP REVISION: 06/09/2014
 ZONE AE

BASED ONLY ON VISUAL EXAMINATION OF MAPS
 AND RECORDS OF FIELD MAPS PRESENT EXACT
 DETERMINATION WITHOUT DETAILED FIELD STUDY

A SURFACE INVESTIGATION
 WAS BEYOND THE SCOPE OF THIS SURVEY

SCALE: 1" = 30'

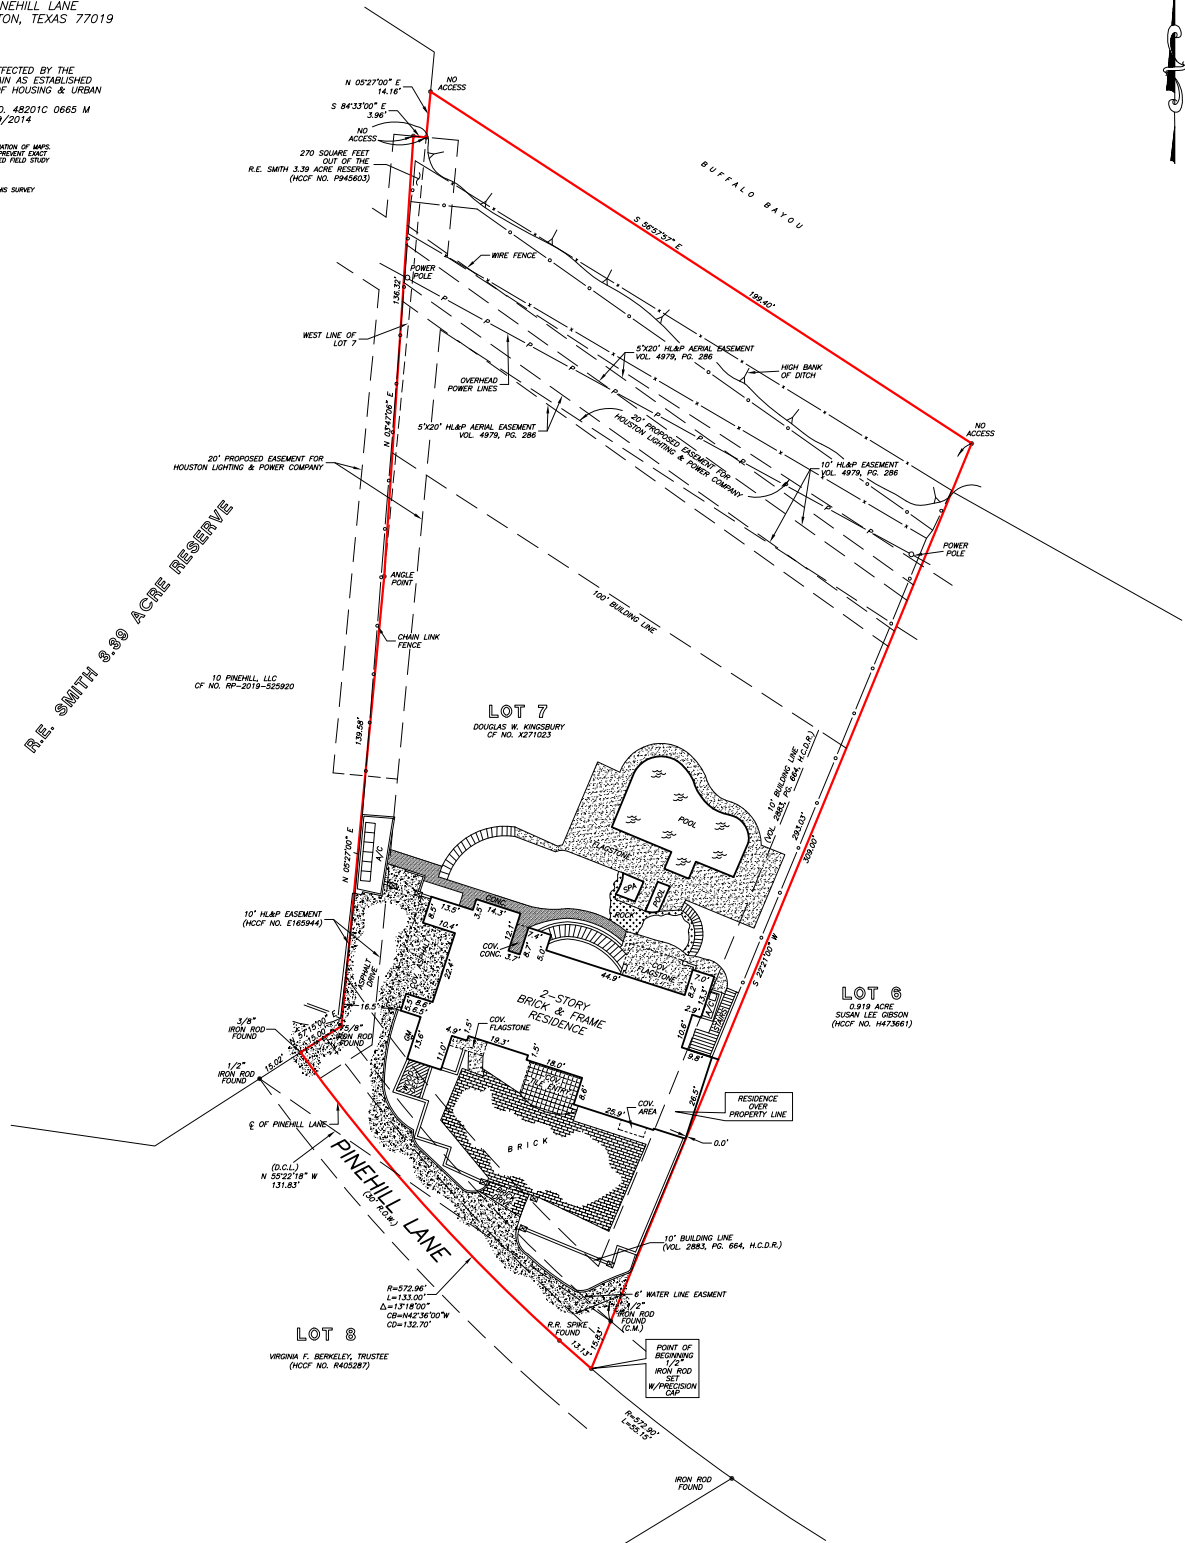

**1.0208 ACRES
 BEING ALL OF LOT 7
 TALL TIMBERS SECTION OF RIVER OAKS**

ACCORDING TO THE MAP OR PLAT THEREOF RECORDED
 IN VOLUME 16, PAGE 57 OF THE MAP RECORDS
 OF HARRIS COUNTY, TEXAS
 (SEE ATTACHED METES AND BOUNDS DESCRIPTION)

I HEREBY CERTIFY THAT THIS SURVEY WAS MADE
 ON THE GROUND, THAT THIS PLAT CORRECTLY
 REPRESENTS THE FACTS FOUND AT THE
 TIME OF SURVEY AND THAT THERE ARE NO
 ENCROACHMENTS APPARENT ON THE GROUND,
 EXCEPT AS SHOWN HEREON. THIS SURVEY IS
 CERTIFIED FOR THIS TRANSACTION ONLY AND
 ABSTRACTING PROVIDED IN THE ABOVE
 REFERENCED TITLE COMMITMENT WAS RELIED
 UPON IN PREPARATION OF THIS SURVEY.



TERRANCE MISH
 PROFESSIONAL LAND SURVEYOR
 NO. 4381
 DRAWING NO. 20-00806
 FEBRUARY 07, 2020
 REVISED: FEBRUARY 11, 2020 (LEGAL)

(D.C.L.) DIRECTIONAL CONTROL LINE
 RECORD BEARING: VOL. 16, PG. 57, H.C.M.R. DRAWN BY: RC/MM/PR

PRECISION SURVEYORS
 PROFESSIONAL LAND SURVEYORS
 1-800-LANDSURVEY
 www.precisionlandsurveyors.com
 281-496-1586 FAX 281-496-1867
 940 THUNDERBOLT STREET SUITE 180 HOUSTON, TEXAS 77059
 210-829-4941 FAX 210-829-1555
 1777 NE LOOP 410 SUITE 800 SAN ANTONIO, TEXAS 78217
 FORM NO. 150829200