

ADDRESS : 10910 MEMORIAL DRIVE
HOUSTON, TEXAS 77024



OWNER : DAVID MOORE

TITLE CO : N/A

GF NO : N/A

LENDER : N/A

A STANDARD LAND SURVEY OF
A 0.7031 ACRE TRACT KNOWN AS LOT 25
BRYN MAWR
(UNRECORDED SUBDIVISION)
SITUATED IN THE JOHN D. TAYLOR SURVEY ABSTRACT NO. 72
OF THE MAP RECORDS OF HARRIS COUNTY, TEXAS

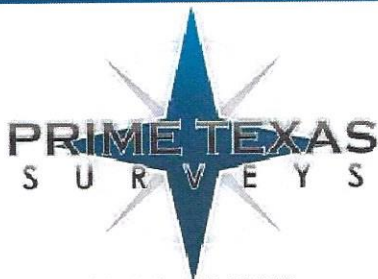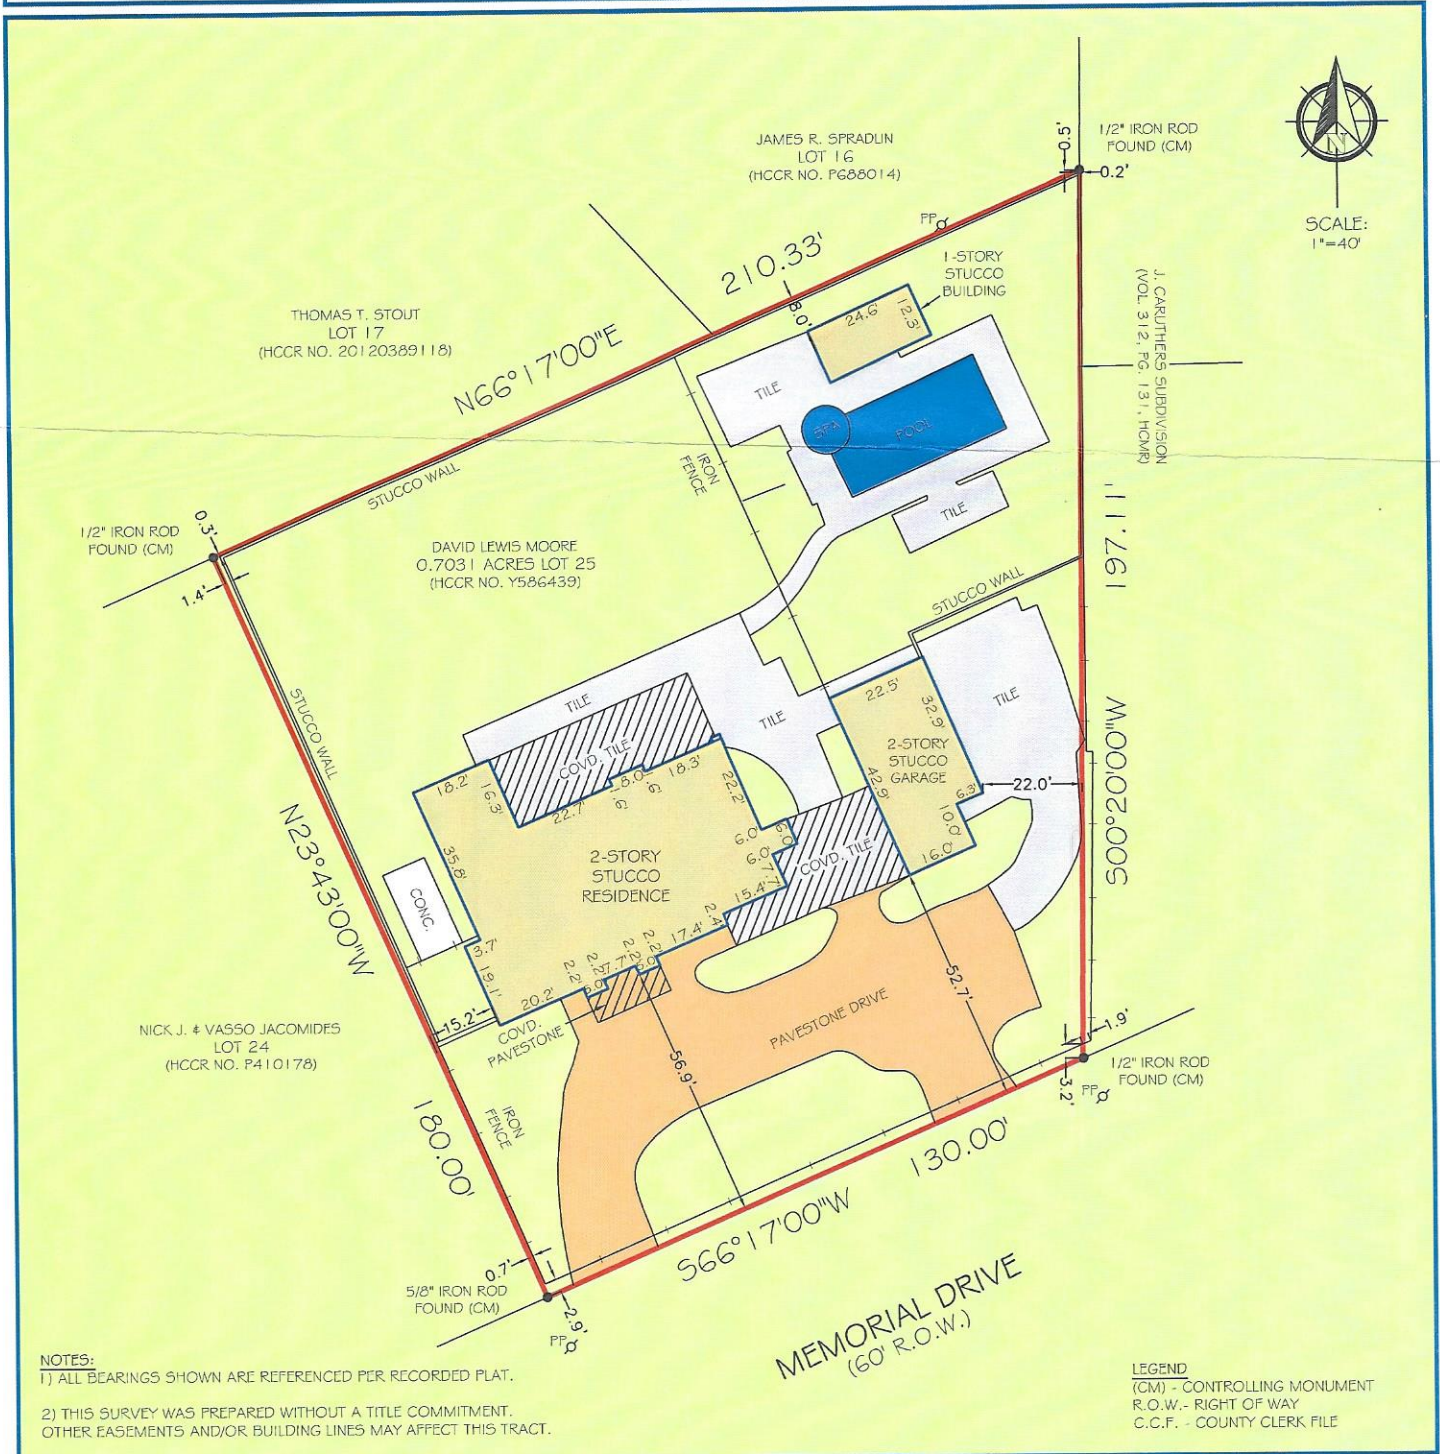

FIRM NO. 10133000
JOB NO: 160612
DATE: MAY 23, 2016

I HEREBY CERTIFY THAT THIS SURVEY WAS MADE ON THE GROUND UNDER MY SUPERVISION AND THAT IT CORRECTLY REPRESENTS THE FACTS FOUND AT THE TIME OF THE SURVEY. THERE WERE NO ENCROACHMENTS APPARENT ON THE GROUND EXCEPT AS SHOWN HEREON.

FLOOD INFORMATION

"THIS TRACT DOES NOT APPEAR TO LIE WITHIN THE 100 YEAR FLOOD PLAIN AND IS IN ZONE "X" AS LOCATED BY F.E.M.A. FLOOD INSURANCE RATE PANEL NO: 48201C0645L DATED: 06-18-2007



LEO S. BOND
R.P.L.S. NO. 5793

PRIME TEXAS SURVEYS
2417 NORTH FWY
HOUSTON TX, 77009

WWW.PRIMETXSURVEYS.COM
ORDERS@PRIMETXSURVEYS.COM

DIR 713-864-2400
FAX 713-869-1008