

THIS LOT DOES NOT LIE IN ANY FLOOD HAZARD ZONE PER H. U. D. COMMUNITY PANEL No. 480553 0005 B, DATED SEPTEMBER 1, 1987



BEARINGS ARE BASED ON THE RECORDED SUBDIVISION PLAT.

CM DENOTES CONTROLLING MONUMENT.

-O- DENOTES 5/8" IRON ROD FOUND, EXCEPT AS NOTED.

NOTE: THIS SURVEY DOES NOT CERTIFY TO ANY PROPERTY ADDRESS.

BUYERS:
DAVID M. GREEN and wife,
MARY GREEN
114 NORTH ROYALE GREENS DRIVE
COLDSRING, TEXAS 77331

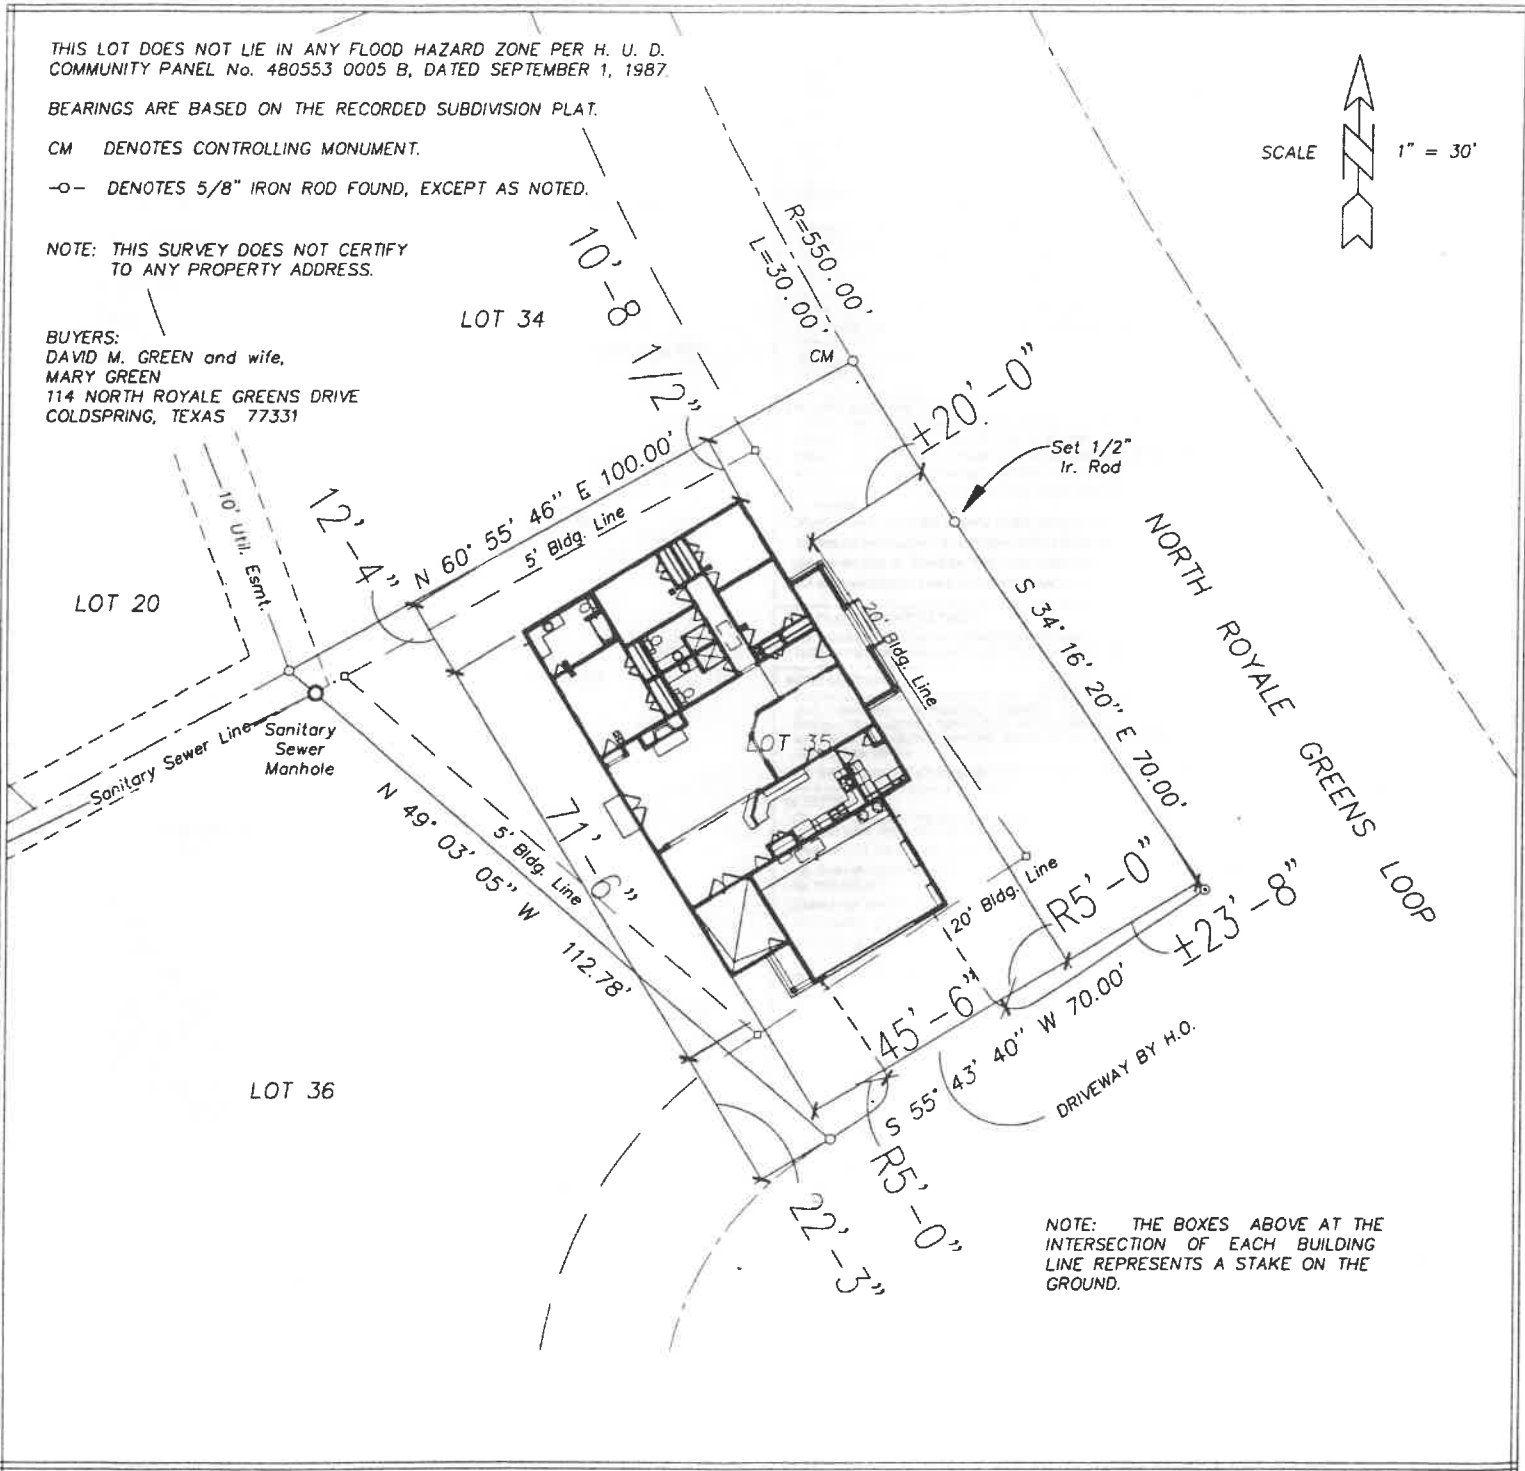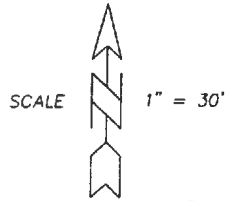

GREEN- PLOT PLAN ALL DIM. ARE APPROX
TSP 11-20-02 TP SCALE: 1" = 30'