


LEGEND		ELEV.		B.G.		M.A.E.		M.		T.		P.M.	
---	WOODEN FENCE	ELEV.	ELEVATION	(B.G.)	BUILDER GUIDELINES	M.A.E.	MAINTENANCE EASEMENT	M.	MANTHOLE	T.	TELEPHONE	P.M.	PAD MOUNTED TRANSFORMER
---	WROUGHT IRON FENCE	T.O.F.	TOP OF FORM	M.A.E.	MAINTENANCE EASEMENT	M.	MANTHOLE	T.	TELEPHONE	P.M.	PAD MOUNTED TRANSFORMER		
---	CHAIN LINK FENCE	F.F.	FINISHED FLOOR	R.O.W.	RIGHT-OF-WAY	M.	MANTHOLE	T.	TELEPHONE	P.M.	PAD MOUNTED TRANSFORMER		
---	OVERHEAD ELECTRIC	EXT.	EXTENDED	S.L.E.	STREET LIGHT EASEMENT	M.	MANTHOLE	T.	TELEPHONE	P.M.	PAD MOUNTED TRANSFORMER		
---	BUILDING LINE	P.V.	PRIVATE	D.E.	DRAINAGE EASEMENT	M.	MANTHOLE	T.	TELEPHONE	P.M.	PAD MOUNTED TRANSFORMER		
---	BUILDING LINE	CONC.	CONCRETE	E.E.	ELECTRIC EASEMENT	M.	MANTHOLE	T.	TELEPHONE	P.M.	PAD MOUNTED TRANSFORMER		
---	UTILITY EASEMENT	I.R.	IRON ROD	S.S.E.	SANITARY SEWER EASEMENT	M.	MANTHOLE	T.	TELEPHONE	P.M.	PAD MOUNTED TRANSFORMER		
---	EASEMENT	W.L.E.	WATER LINE EASEMENT	I.P.	IRON PIPE	M.	MANTHOLE	T.	TELEPHONE	P.M.	PAD MOUNTED TRANSFORMER		

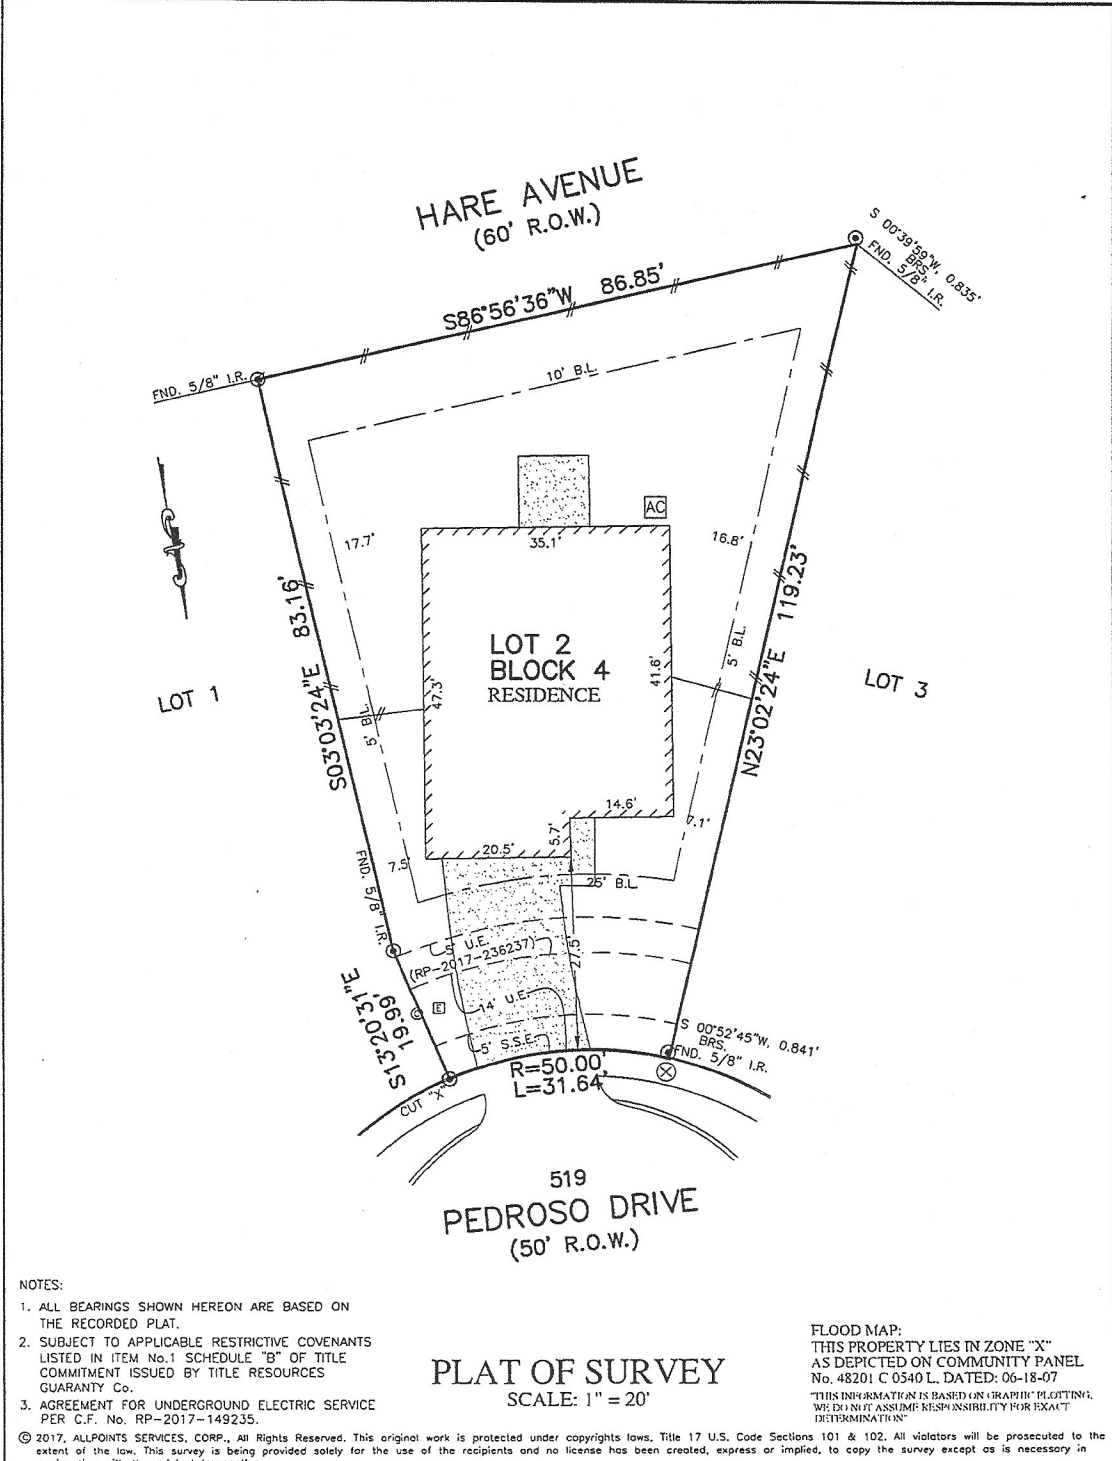

NOTES:

- ALL BEARINGS SHOWN HEREON ARE BASED ON THE RECORDED PLAT.
- SUBJECT TO APPLICABLE RESTRICTIVE COVENANTS LISTED IN ITEM No.1 SCHEDULE "B" OF TITLE COMMITMENT ISSUED BY TITLE RESOURCES GUARANTY Co.
- AGREEMENT FOR UNDERGROUND ELECTRIC SERVICE PER C.F. No. RP-2017-149235.

© 2017, ALLPOINTS SERVICES, CORP., All Rights Reserved. This original work is protected under copyrights laws. Title 17 U.S. Code Sections 101 & 102. All violators will be prosecuted to the extent of the law. This survey is being provided solely for the use of the recipients and no license has been created, express or implied, to copy the survey except as is necessary in conjunction with the original transaction.

FOR: LGI HOMES  
ADDRESS: 519 PEDROSO DRIVE  
ALLPOINTS JOB #: LG137729PG

LOT 2, BLOCK 4,  
NEWPORT, SECTION 9,  
FILM CODE No. 681115, MAP RECORDS,  
HARRIS COUNTY, TEXAS

I HEREBY CERTIFY THAT THIS PLAT REPRESENTS THE RESULTS OF A SURVEY MADE ON THE GROUND, ON THE 25TH DAY OF NOVEMBER, 2017.

STEVEN P. BRISTER  
PROFESSIONAL LAND SURVEYOR  
4448

STATE OF TEXAS  
REGISTERED  
STEVEN P. BRISTER  
4448  
PROFESSIONAL  
LAND SURVEYOR

ALLPOINTS SERVICES CORP. COMMERCIAL/BUILDER DIVISION 1515 WITTE ROAD HOUSTON, TEXAS 77080

X  
*Stephen P. Brister*  
 DEC 19, 2017