


MAP OR PLAT RECORDED IN F.C. 542048 HARRIS COUNTY MAP RECORDS.

This original work is protected under Copyright Laws, Title 17 United States Code 101 and 102. All violators will be prosecuted to the fullest extent of the law. This survey is being provided solely for the use of the recipients named herein, and no license has been created, express or implied, to copy the survey except as is necessary in conjunction with the original transaction, which shall take place within thirty (30) days from the date adjacent to the signature line hereon. Bearings based on recorded plat. Found or set iron rods at all corners.

Warning: Use This Flood Information At Your Own Risk.
LOT SUBJECT TO RESTRICTIONS AS RECORDED UNDER FILM CODE NO. 542045 AND CLERK'S FILE NO. H102876, C549311,
S583809, V920282, AND X311036.
LOT SUBJECT TO EASEMENTS RESTRICTIONS, BUILDING LINRS, ETC. AS RECORDED UNDER CLERK'S FILE NO. S549311,
S583809, & W791869.

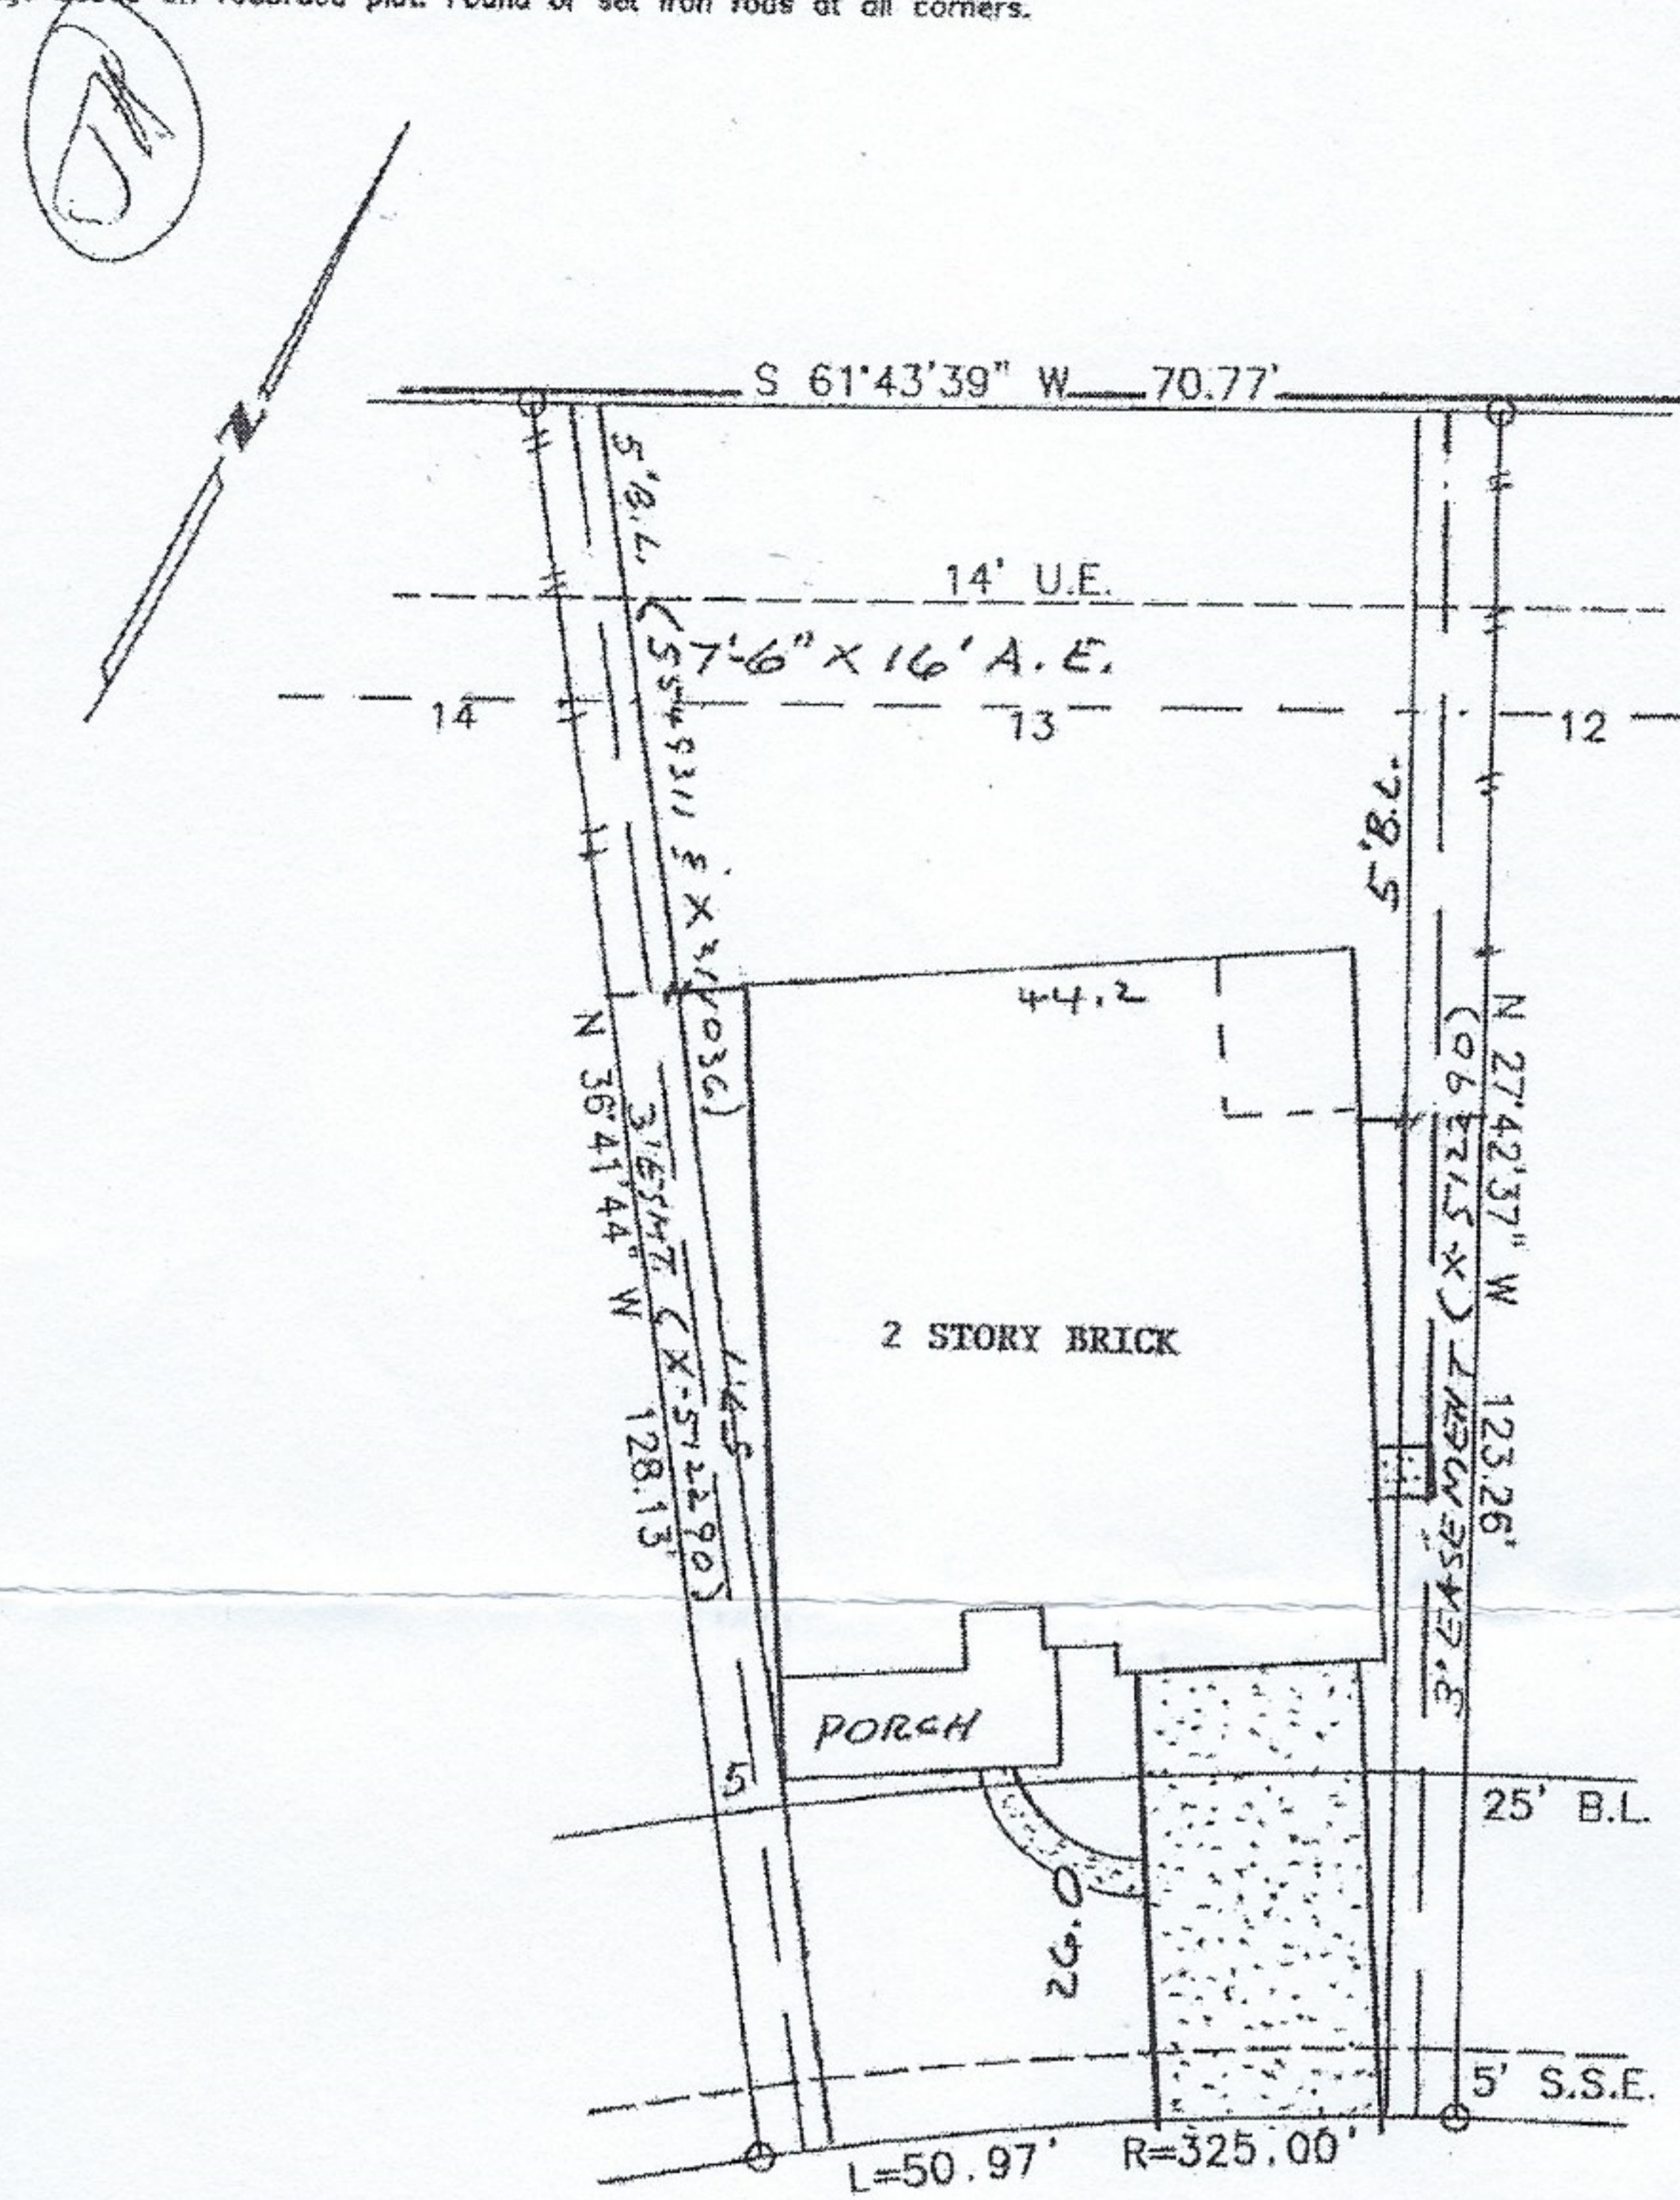

21219 ALBANY PARK LANE

SURVEY
LOT 13, BLOCK 2, WINDROSE WEST
SECTION 9, HARRIS COUNTY, TEXAS

Scale: 1"=20'
Date: 3/07/05
Revised: 3/18/06
Survey By: B.S.
Drawn By: C.H.
Title: dhi TITLE
GPF# 150-050203816-201
Purchaser: ERIC ALLEN MILLS

THIS PLAT IS AN ACCURATE REPRESENTATION OF THAT SURVEY MADE ON THE GROUND UNDER MY SUPERVISION. THERE ARE NO APPARENT ENCROACHMENTS OR CONFLICTS ACROSS PROPERTY LINES AT THE TIME OF THIS SURVEY, EXCEPT AS SHOWN HEREON.

Billy L. Shanks

Job No. 04-41849
BILLY L. SHANKS
1414 WAVECREST LN.
HOUSTON, TEXAS 77062
BILLY L. SHANKS R.P.L.S. #1821
281-488-1486
FAX 281-488-5526

Eric Allen Mills
3/31/17