


GF NO. 10-43307 DIRECT TITLE INC.  
 ADDRESS: 1724 HUTCHINS STREET  
 HOUSTON, TEXAS 77003  
 BORROWER: GREGG K. SAXE AND  
 MARIA G. SAXE

LOT 1, BLOCK 1  
 HUTCHINS STREET ADDITION

ACCORDING TO THE MAP OR PLAT THEREOF RECORDED  
 IN VOLUME 575, PAGE 266 OF THE MAP RECORDS  
 OF HARRIS COUNTY, TEXAS

SCALE: 1" = 20'

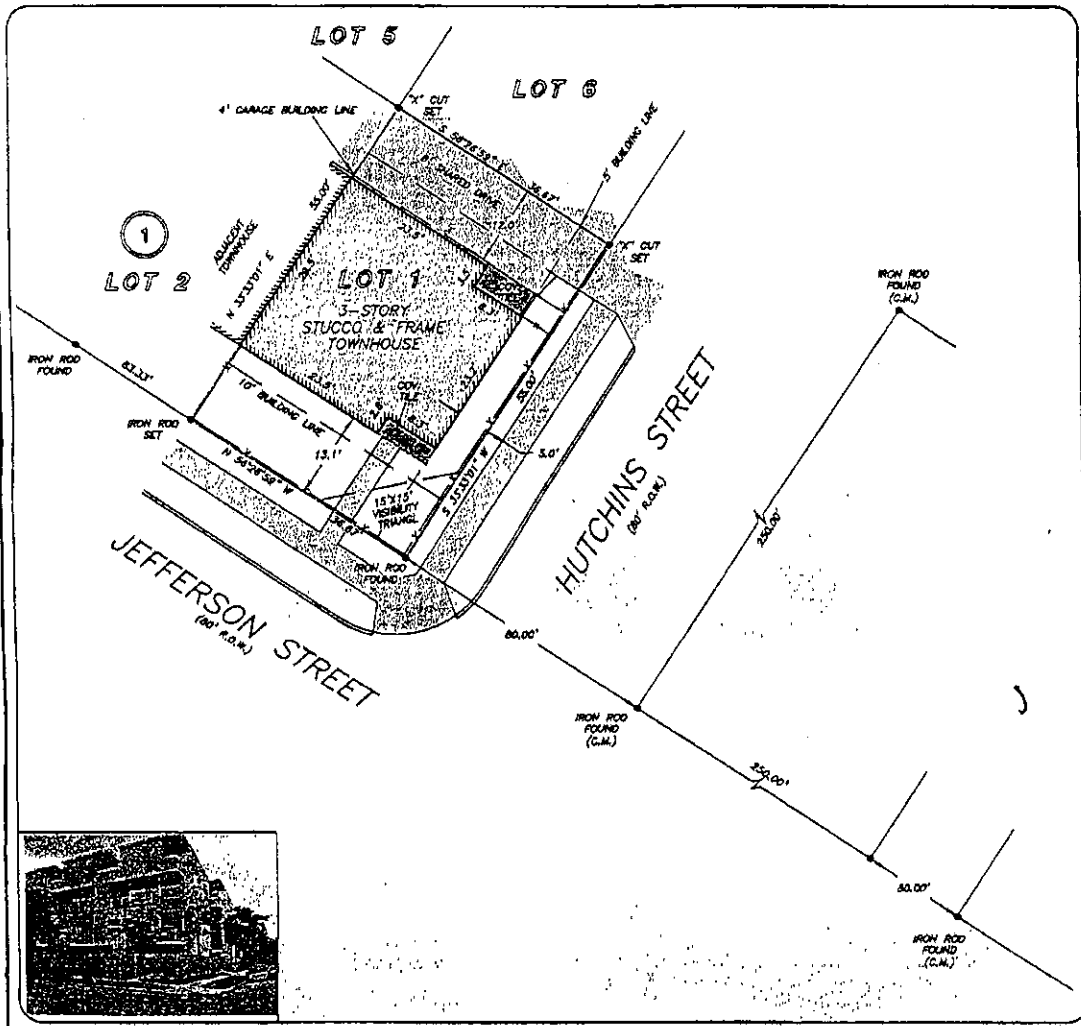

*Manu Surce*  
*Cherry*  
 8/8/13

THIS PROPERTY DOES NOT LIE WITHIN THE  
 100 YEAR FLOOD PLAIN AS PER FIRM  
 PANEL NO. 48201C, 0680 L  
 MAP REVISION: 06/18/07  
 ZONE 2  
 BASED ONLY ON VISUAL EXAMINATION OF MAPS.  
 INACCURACIES OF FEMA MAPS PREVENT EXACT  
 DETERMINATION WITHOUT DETAILED FIELD STUDY

A SUBSURFACE INVESTIGATION  
 HAS BEYOND THE SCOPE OF THIS SURVEY

RECORD BEARING: VOL. 575, PG. 266, H.C.M.R.

I HEREBY CERTIFY THAT THIS SURVEY WAS MADE  
 ON THE GROUND, THAT THIS PLAT CORRECTLY  
 REPRESENTS THE FACTS FOUND AT THE  
 TIME OF SURVEY AND THAT THERE ARE NO  
 ENCROACHMENTS APPARENT ON THE GROUND,  
 EXCEPT AS SHOWN HEREON. THIS SURVEY IS  
 CERTIFIED FOR THIS TRANSACTION ONLY AND  
 ABSTRACTING PROVIDED IN THE ABOVE  
 REFERENCED TITLE COMMITMENT WAS RELIED  
 UPON IN PREPARATION OF THIS SURVEY.

GEORGE DALE  
 PROFESSIONAL LAND SURVEYOR  
 NO. 4678  
 JOB NO. 10-05919  
 JUNE 10, 2010



DRAWN BY: JH

		SHARONDA HARRIS 832-308-1000		
<p>PRECISION SURVEYORS</p> <p>www.precisionssurveyors.com</p> <p>281-496-1566 FAX 281-496-1067 210-829-4941 FAX 210-829-1555        14925 MIDLAND DRIVE SUITE 8100 HOUSTON, TEXAS 77078 1777 MC LOOP 410 SUITE 800 SAN ANTONIO, TEXAS 78217</p>				