



CURVE	ARC LENGTH	RADIUS	DELTA ANGLE	CHORD BEARING	CHORD LENGTH
C1	11.36'	206.00'	3°09'31"	S 80°00'03" E	11.35'


PLANS BY JOHN SCHNERINGER  
 936-520-7622  
 LISPD123@GMAIL.COM

- SYMBOL LEGEND**
- P - Overhead Power Line
  - Guy Wire
  - // - Wood Fence
  - XXX - Wrought Iron Fence
  - XX - Chainlink Fence
  - X - Wire Fence
  - Fire Hydrant
  - Power Pole
  - Telephone Pedestal
  - Water Valve
  - Water Meter
  - Set Iron Rod w/TPS Cap
  - Fnd Iron Rod

PEBBLE GLEN ON THE LAKE  
 BLOCK 1  
 CAB. N, SHT. 125, M.R.M.C.T.

LOT 73

LOT 2, BLOCK 1  
 PEBBLE CLAY  
 SECTION 1  
 CAB. Z, SHEET 2488  
 M.R.M.C.T.

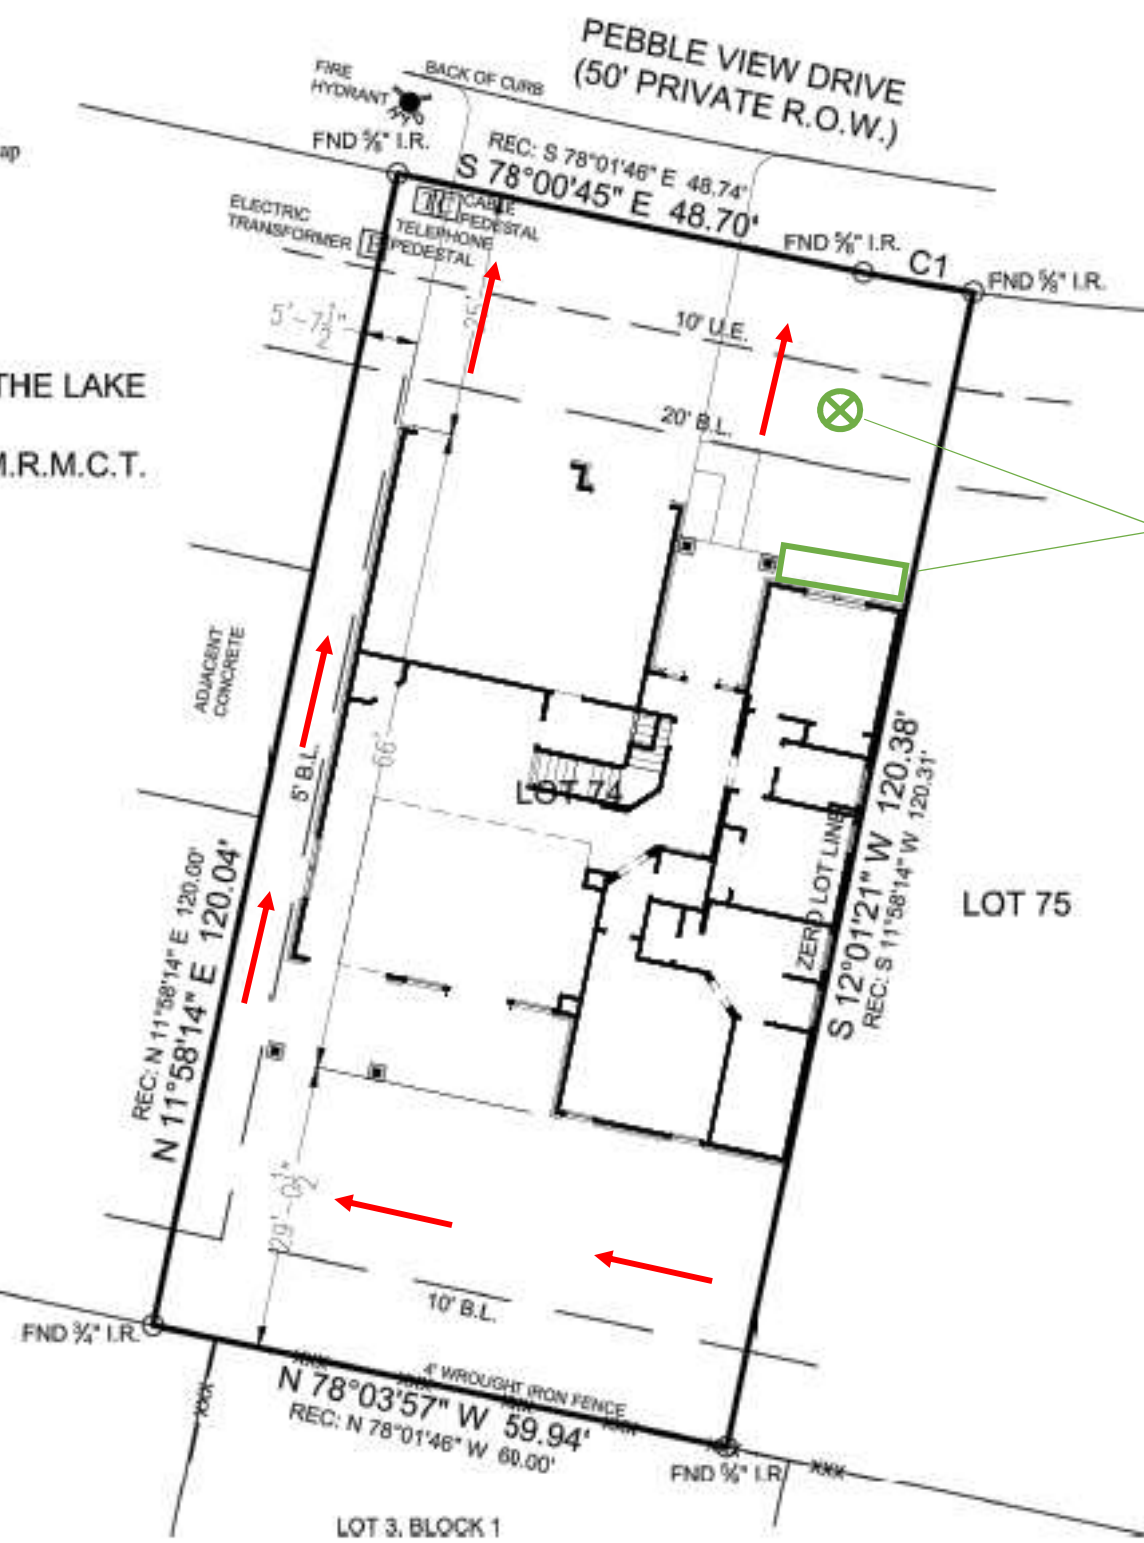

Tree  
 Flower Bed  
 Full Gutter system

**SITE**

12391 Pebble View Drive  
 Conroe TX, 77304  
 Lot 74 Pebble Clay



DATE:	02/13/2020
SCALE:	1:100
SHEET:	pt-1




CURVE	ARC LENGTH	RADIUS	DELTA ANGLE	CHORD BEARING	CHORD LENGTH
C1	11.36'	206.00'	3°09'31"	S 80°00'03" E	11.35'

PLANS BY JOHN SCHNERINGER  
 436-520-7622  
 LISPD123@GMAIL.COM

- SYMBOL LEGEND**
- P - Overhead Power Line
  - Guy Wire
  - // - Wood Fence
  - XXX - Wrought Iron Fence
  - XX - Chainlink Fence
  - X - Wire Fence
  - \* - Fire Hydrant
  - P - Power Pole
  - [ ] - Telephone Pedestal
  - [ ] - Water Valve
  - [ ] - Water Meter
  - ● - Set Iron Rod w/TPS Cap
  - ○ - Fnd Iron Rod

PEBBLE GLEN ON THE LAKE  
 BLOCK 1  
 CAB. N, SHT. 125, M.R.M.C.T.

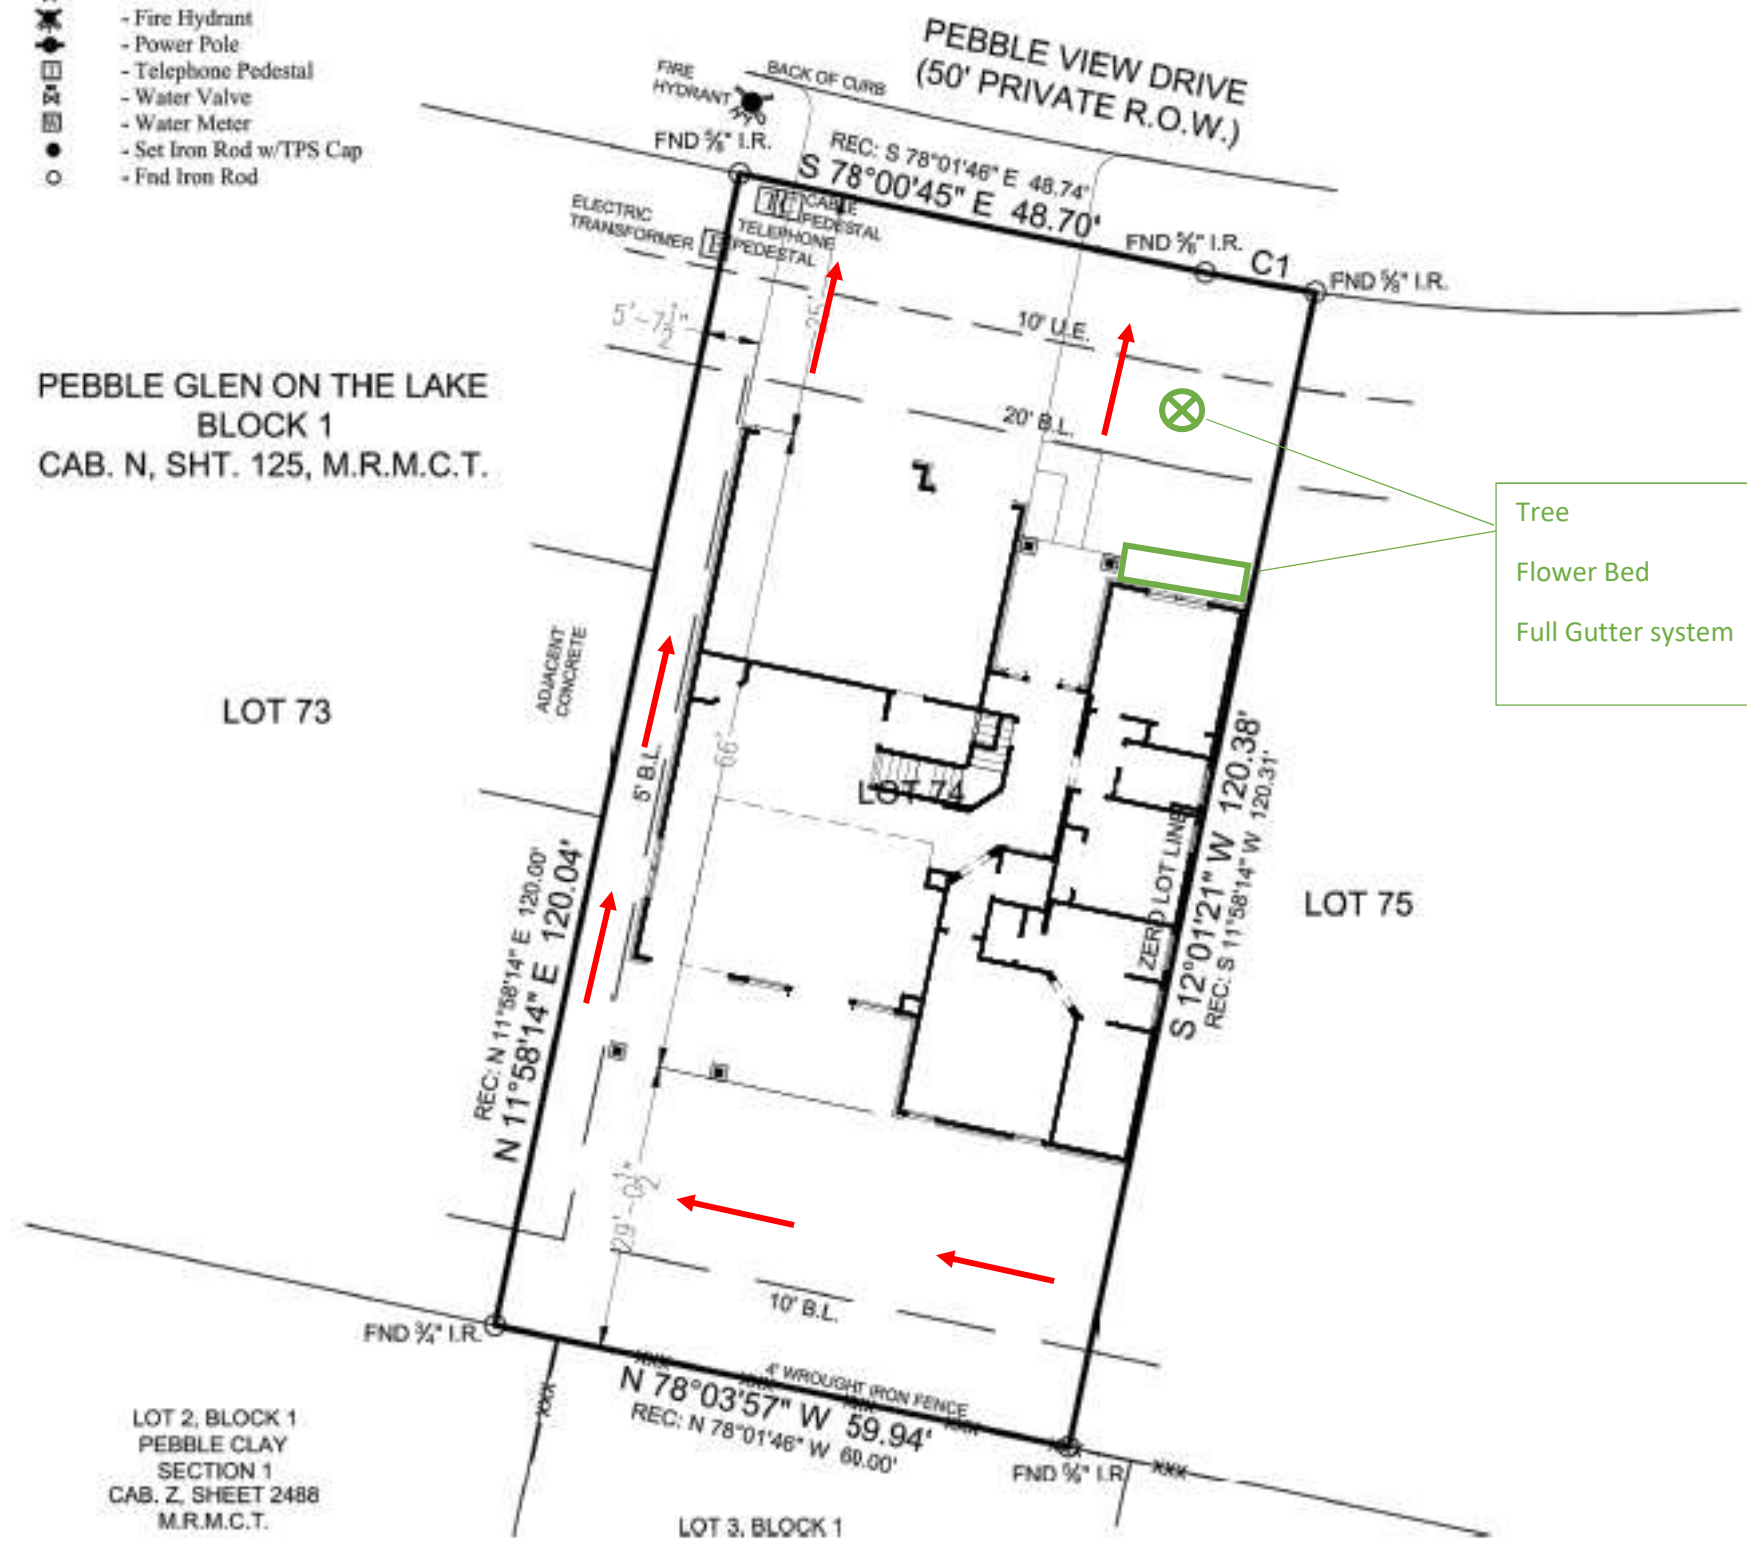

Tree  
 Flower Bed  
 Full Gutter system

LOT 2, BLOCK 1  
 PEBBLE CLAY  
 SECTION 1  
 CAB. Z, SHEET 2488  
 M.R.M.C.T.

LOT 3, BLOCK 1

**SITE**

12391 Pebble View Drive  
 Conroe TX, 77304  
 Lot 74 Pebble Clay



DATE:	02/13/2020
SCALE:	1:100
SHEET:	pt-1