




PRECISE LAND SURVEYING, INC.
 DALLAS FORT WORTH
 PH. 972-681-7072 PH. 817-451-0522
 FX. 972-279-1508 FX. 817-496-3418
 4625 EASTOVER DR. MESQUITE, TX 75149

SOUTH BELT LINE ROAD

(VARIABLE WIDTH PUBLIC R.O.W.)

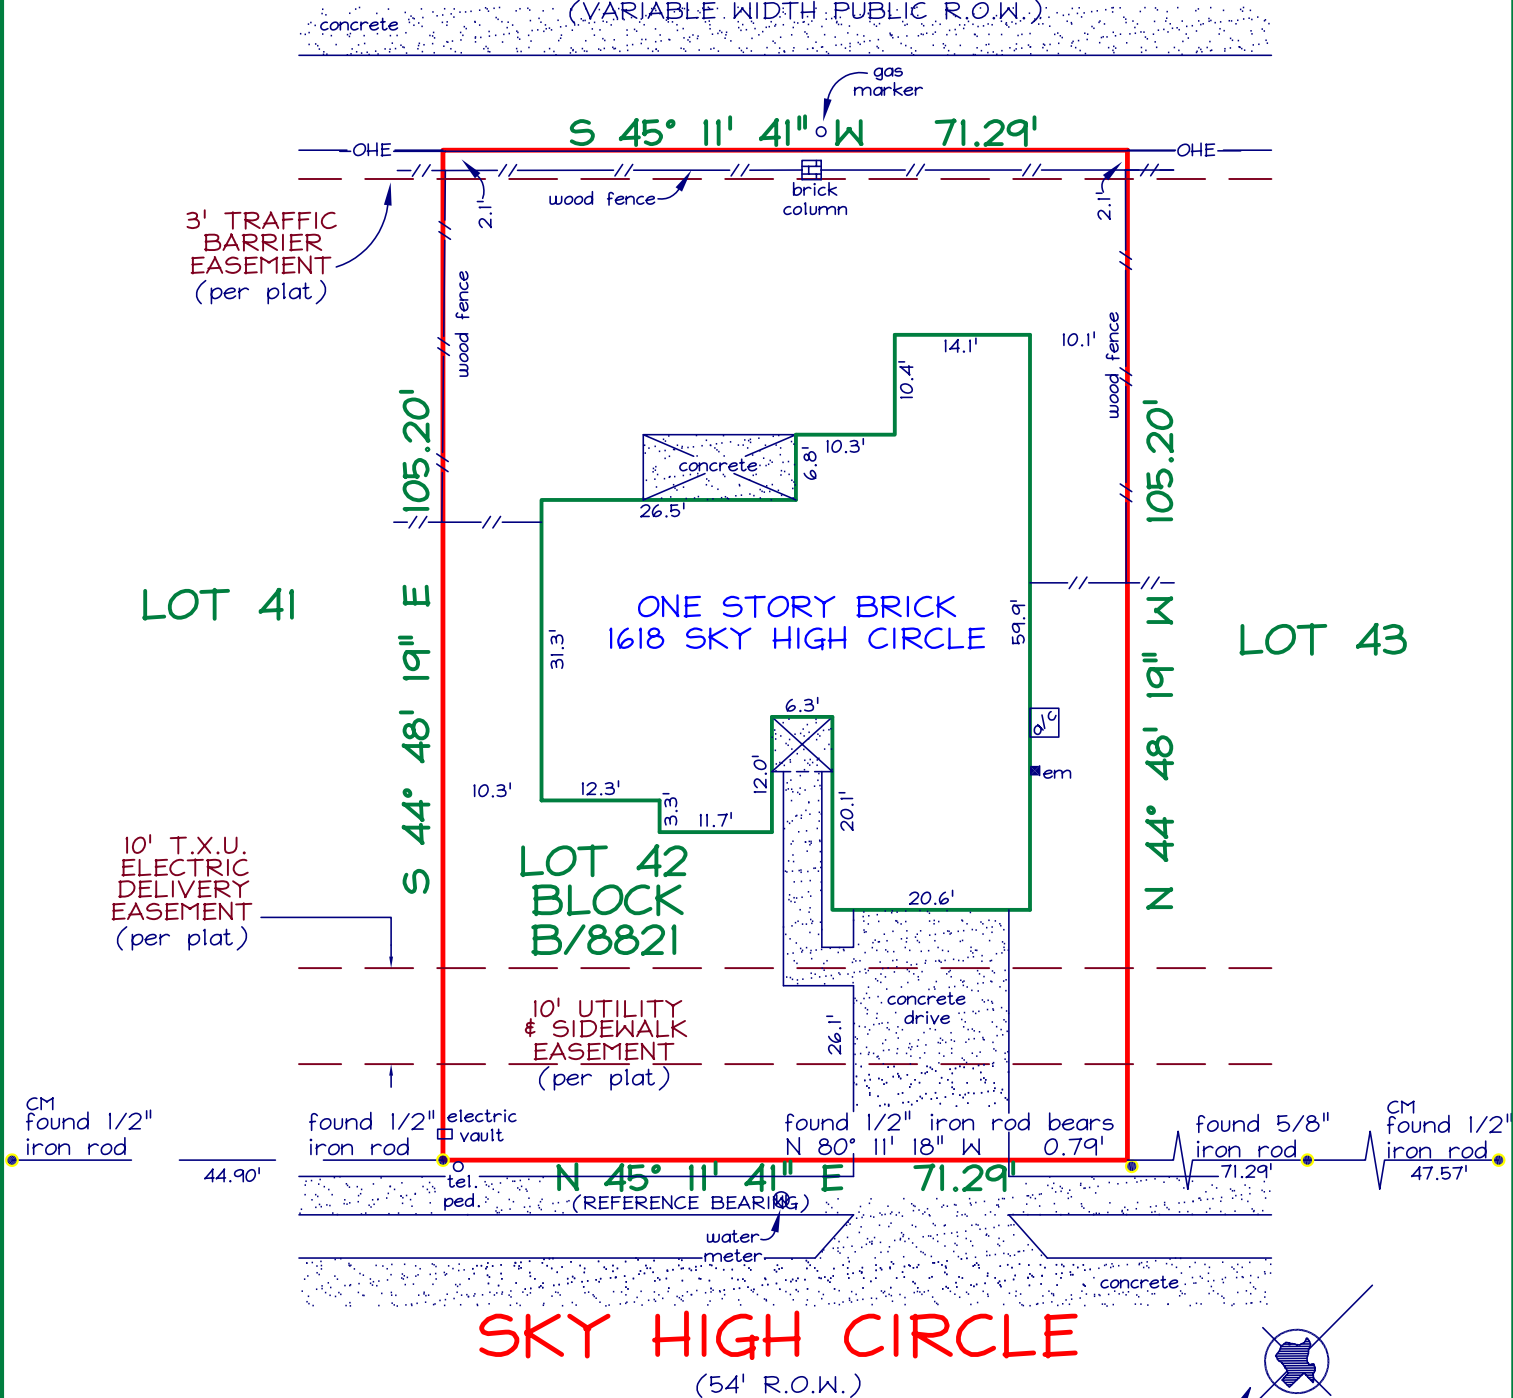

SKY HIGH CIRCLE

(54' R.O.W.)

NOTES:


CM = CONTROLLING MONUMENT.

THIS SURVEY IS NOT AFFECTED BY THE FOLLOWING:

(10a)-EASEMENT, VOL. 73112, PG. 1373, VOL. 84025, PG. 2224, R.P.R.D.C.T.

BEARINGS ARE BASED ON THE RECORDED PLAT REFERENCED BELOW.

THIS SURVEY IS VALID ONLY WITH ORIGINAL SIGNATURE IN BLACK INK.

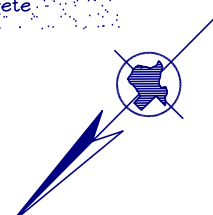

THIS IS TO DECLARE that on this date a survey was made on the ground, under my direction and supervision of the property located at 1618 SKY HIGH CIRCLE, and Being Lot 42, in Block B/8821, of ALTA VISTA ESTATES, PHASE II, an Addition to the City of Dallas, Dallas County, Texas, according to the Map thereof recorded in Volume 2005162, Page 11, of the Map Records of Dallas County, Texas.


There are no visible conflicts or protrusions, except as shown.

The subject property does not appear to lie within the limits of a 100-year flood hazard zone according to the map published by the Federal Emergency Management Agency, and has a Zone "X" Rating as shown by Map No. 48113C0540 J, dated AUGUST 23, 2001. The statement that the property does or does not lie within a 100-year flood zone is not to be taken as a representation that the property will or will not flood. This survey is not to be used for construction purposes and is for the exclusive use of the hereon named purchaser, mortgage company, and title company only and this survey is made pursuant to that one certain title commitment under the GF number shown hereon, provided by the title company named hereon and that this date the easements, rights-of-way or other locatable matters of record of which the undersigned has knowledge or has been advised are as shown or noted hereon.

DATE: _____

The survey is hereby accepted with the discrepancies, conflicts, or shortages in area or boundary lines, encroachments, protrusions, or overlapping of improvements shown.

X _____
 X _____
 X _____

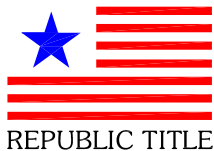


DATE: 05/14/09
 FIELD DATE: 05/05/09
 REVISED:

TECH: BM FIELD: JN
 JOB NO: 109-1453



GF NO. 09R16547 FC5
 MAPSCO NO: 69A-M
 REPUBLIC TITLE OF TEXAS

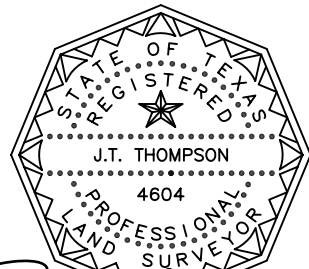

J.T. Thompson
 Registered Professional Land Surveyor