


LEGEND:  
 (M) DENOTES WATER METER  
 (S) DENOTES SANITARY SEWER CLEANOUT  
 (E) DENOTES ELECTRICAL METER BOX  
 (P) DENOTES POWER LINE DOWN GUY

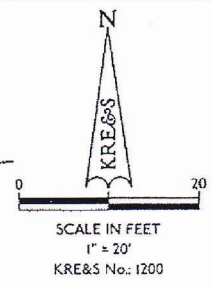


KRE&SCAD:LOT6ABSV

LOT 35  
BLOCK 28  
HOUSTON HEIGHTS  
V.I, P.114 H.C.M.R.

LOT 39  
BLOCK 28  
HOUSTON HEIGHTS  
V.I, P.114 H.C.M.R.



*Karen K. Rose* 4/30/08

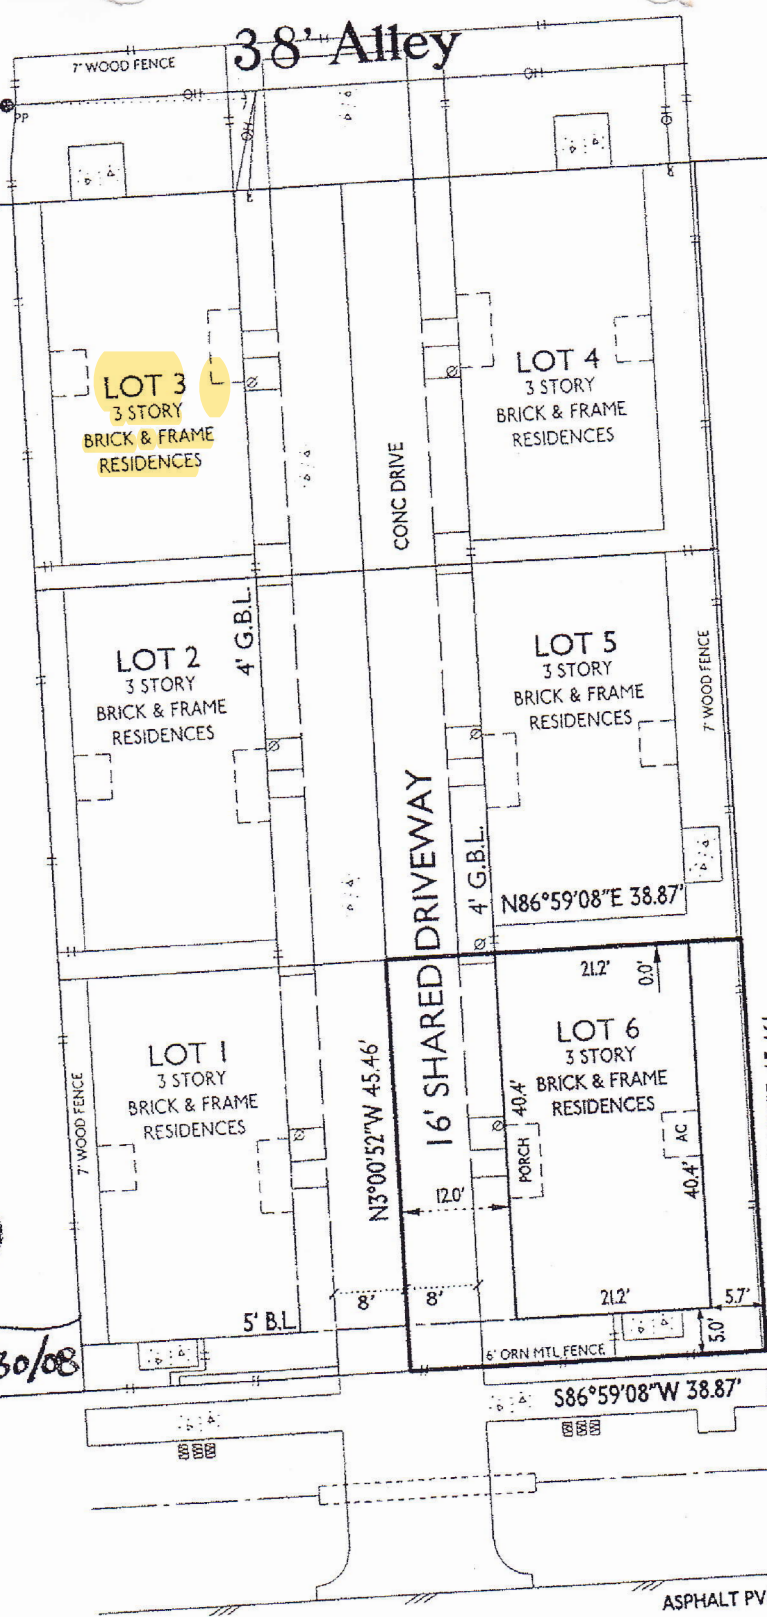

NOTES:  
 1. THIS SURVEY HAS RELIED ON THE COMMITMENT FOR TITLE INSURANCE PREPARED BY STEWART TITLE COMPANY, FILE No. 08113662, ISSUED 4/24/2008, FOR MATTERS OF RECORD.  
 2. ACCORDING TO F.I.R.M. No. 449201C0670 L, DATED JUNE 18, 2007, THIS PROPERTY IS LOCATED IN ZONE X, UNSHADED.

PURCHASER: ANDREW CZOBOR / JAMES GUNNO  
 ADDRESS: 223A WEST 26TH STREET

I HEREBY CERTIFY TO STEWART TITLE CO. THAT THIS SURVEY SUBSTANTIALLY COMPLIES WITH THE CURRENT T.S.P.S. STANDARDS AND SPECIFICATIONS FOR A CATEGORY IA, CONDITION II SURVEY.

**West 26th Street**  
70' R-O-W

**KRE&S**  
 KAREN ROSE ENGINEERING & SURVEYING  
 2330 WELCH AVENUE HOUSTON, TEXAS 77019  
 email: krose@kre-s.com

TITLE SURVEY OF  
 LOT 6, BLOCK I  
 CONTEMPORARY HEIGHTS SEC 14  
 FILM CODE No. 597083 H.C.M.R.  
 CITY OF HOUSTON  
 HARRIS COUNTY, TEXAS