




D.C.L. = DIRECTIONAL CONTROL LINE
RECORD BEARING: FILM CODE NO. 621087, H.C.M.R.

A SURFACE INVESTIGATION WAS BEYOND THE SCOPE OF THIS SURVEY
DETERMINATION WITHOUT DETAILED FIELD STUDY
BASED ONLY ON VISUAL EXAMINATION OF MAPS
INACCURACIES OF FEIN MAPS PREVENT EXACT
ZONE X
MAP REVISION: 06/18/07
PANEL NO. 48201C 0505 L
100 YEAR FLOOD PLAN AS PER FIRM
THIS PROPERTY DOES NOT LIE WITHIN THE

I HEREBY CERTIFY THAT THIS SURVEY WAS MADE
ON THE GROUND, THAT THIS PLAT CORRECTLY
REPRESENTS THE FACTS FOUND AT THE
TIME OF SURVEY AND THAT THERE ARE NO
ENCUMBRANCES APPARENT ON THE GROUND,
EXCEPT AS SHOWN HEREON. THIS SURVEY IS
CERTIFIED FOR THIS TRANSACTION ONLY AND
ABSTRACTING PROVIDED IN THE ABOVE
REFERENCE TO THE COMMENT HAS BEEN
UPON IN PREPARATION OF THIS SURVEY.
TERRANCE WISH
PROFESSIONAL LAND SURVEYOR
JOB NO. 11-08284
NO. 4981
SEPTEMBER 15, 2011
DRAWN BY: RC



NOTE: AGREEMENT BY AND BETWEEN DEVELOPER AND H.L.B.P.
FOR INSTALLATION OF OVERHEAD/UNDERGROUND ELECTRICAL
DISTRIBUTION SYSTEM AS PER H.C.C.F. NO. 2008026090.
NOTE: EASEMENT RIGHTS RESERVED AS PER H.C.C.F.
NOS. V039773 & 20070605996.
NOTE: PROPERTY FOR INGRESS, EGRESS, OVER AND UNDER ALL
REPLACING, REPAIRING & MAINTAINING ALL UTILITIES AS PER
H.C.C.F. NOS. V039773 & 20070605996.
NOTE: THE TERMS, CONDITIONS AND STIPULATIONS OF THAT CERTAIN
PARTY WALL AGREEMENT AS PER H.C.C.F. NOS. V039773 & 20070605996.

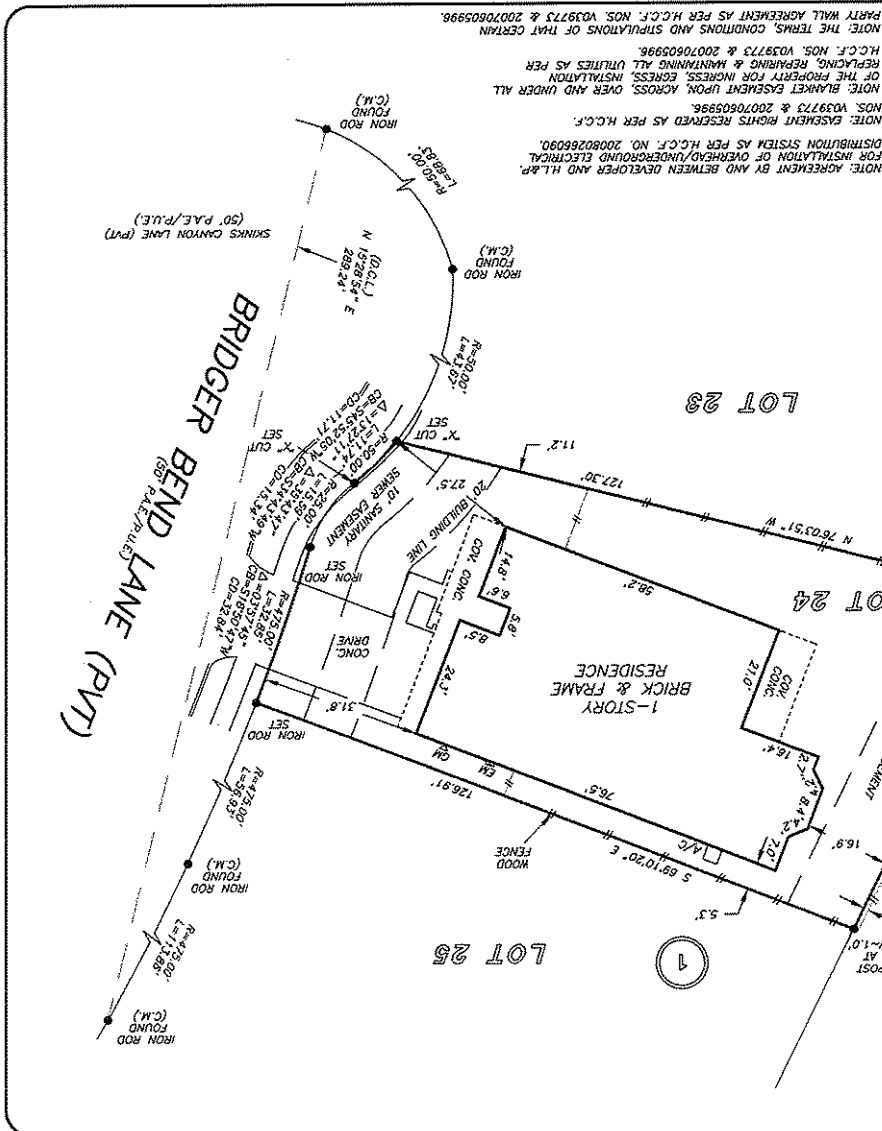

SCALE: 1" = 30'

LOT 24, BLOCK 1
EAGLE SPRINGS, SECTION 34
ACCORDING TO THE MAP OR PLAT THEREOF RECORDED
AT FILM CODE NO. 621087 OF THE MAP RECORDS
OF HARRIS COUNTY, TEXAS

GF NO. 7635-11-1240 TEXAS AMERICAN TITLE
ADDRESS: 17607 BRIDGER BEND LANE
HUMBLE, TEXAS 77346
BORROWER: KENNETH BOLES AND
NANCY BOLES