


ARC TABLE				
ARC	LEN.	RAD.	CHRD. BRG.	CHRD. LEN.
'A1'	55.05'	780'	N/A	N/A

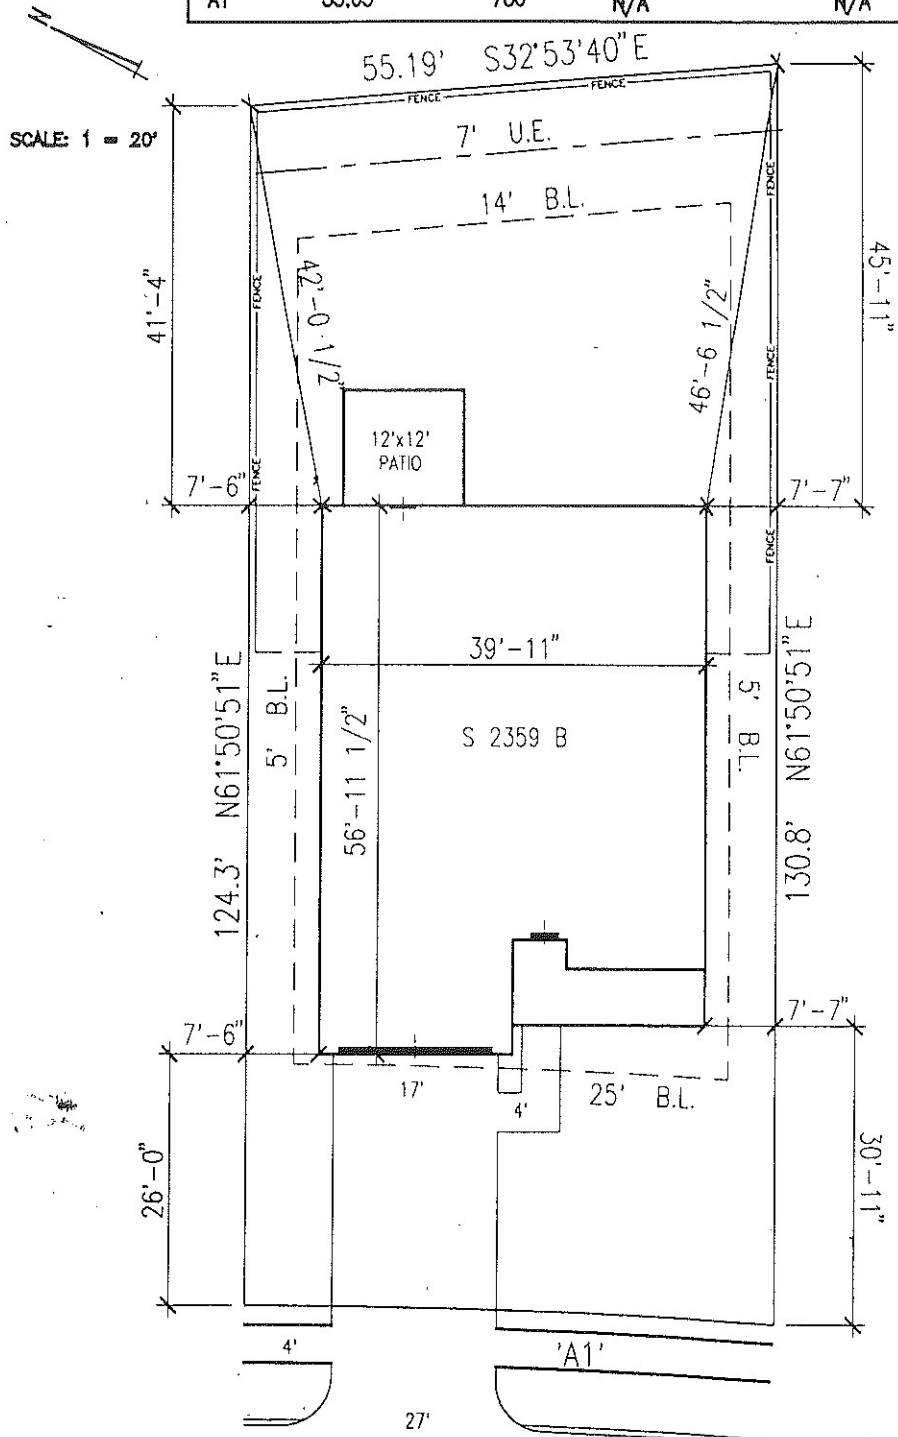

SCALE: 1" = 20'

© Weekley Homes L.P. 2003
 The measurements, dimensions, and other specifications, shown on this document, are guidelines for construction use only. The actual specifications of the finished structure may vary. This document may not be relied on as a representation of what the completed structure will look like.

David Weekley Homes
 Imagination Collection
 CN/GS/NK Scale: 1" = 20'
 Date: 09/07/04 Rev.: 12/21/05 JM

Lot:	47
Blk:	3
Sect:	21

Proj. No.:	1208
Job No.:	0067

SUMMERWOOD 55'
13835 CANE VALLEY COURT
HOUSTON, TX

CANE VALLEY COURT

- NOTES:
1. FRONT FENCE LOCATED PER BUILDER.
 2. GRADING PLAT NOT PROVIDED, VERIFY GRADING IN FIELD.
 3. HL&P PLAT NOT PROVIDED, VERIFY EASEMENTS IN FIELD.

I do hereby certify that this drawing or plan and related specifications meet all local requirements and are in local conformity with V.A. minimum property requirements.

APPROVED OAR 3/3/6

SOUTH
2359-B
PLT PLAN-1
LANE
HOUSTON