


DEER CREEK DRIVE
(60' R.O.W.)

OAKWOOD CHASE DRIVE
(50' R.O.W.)

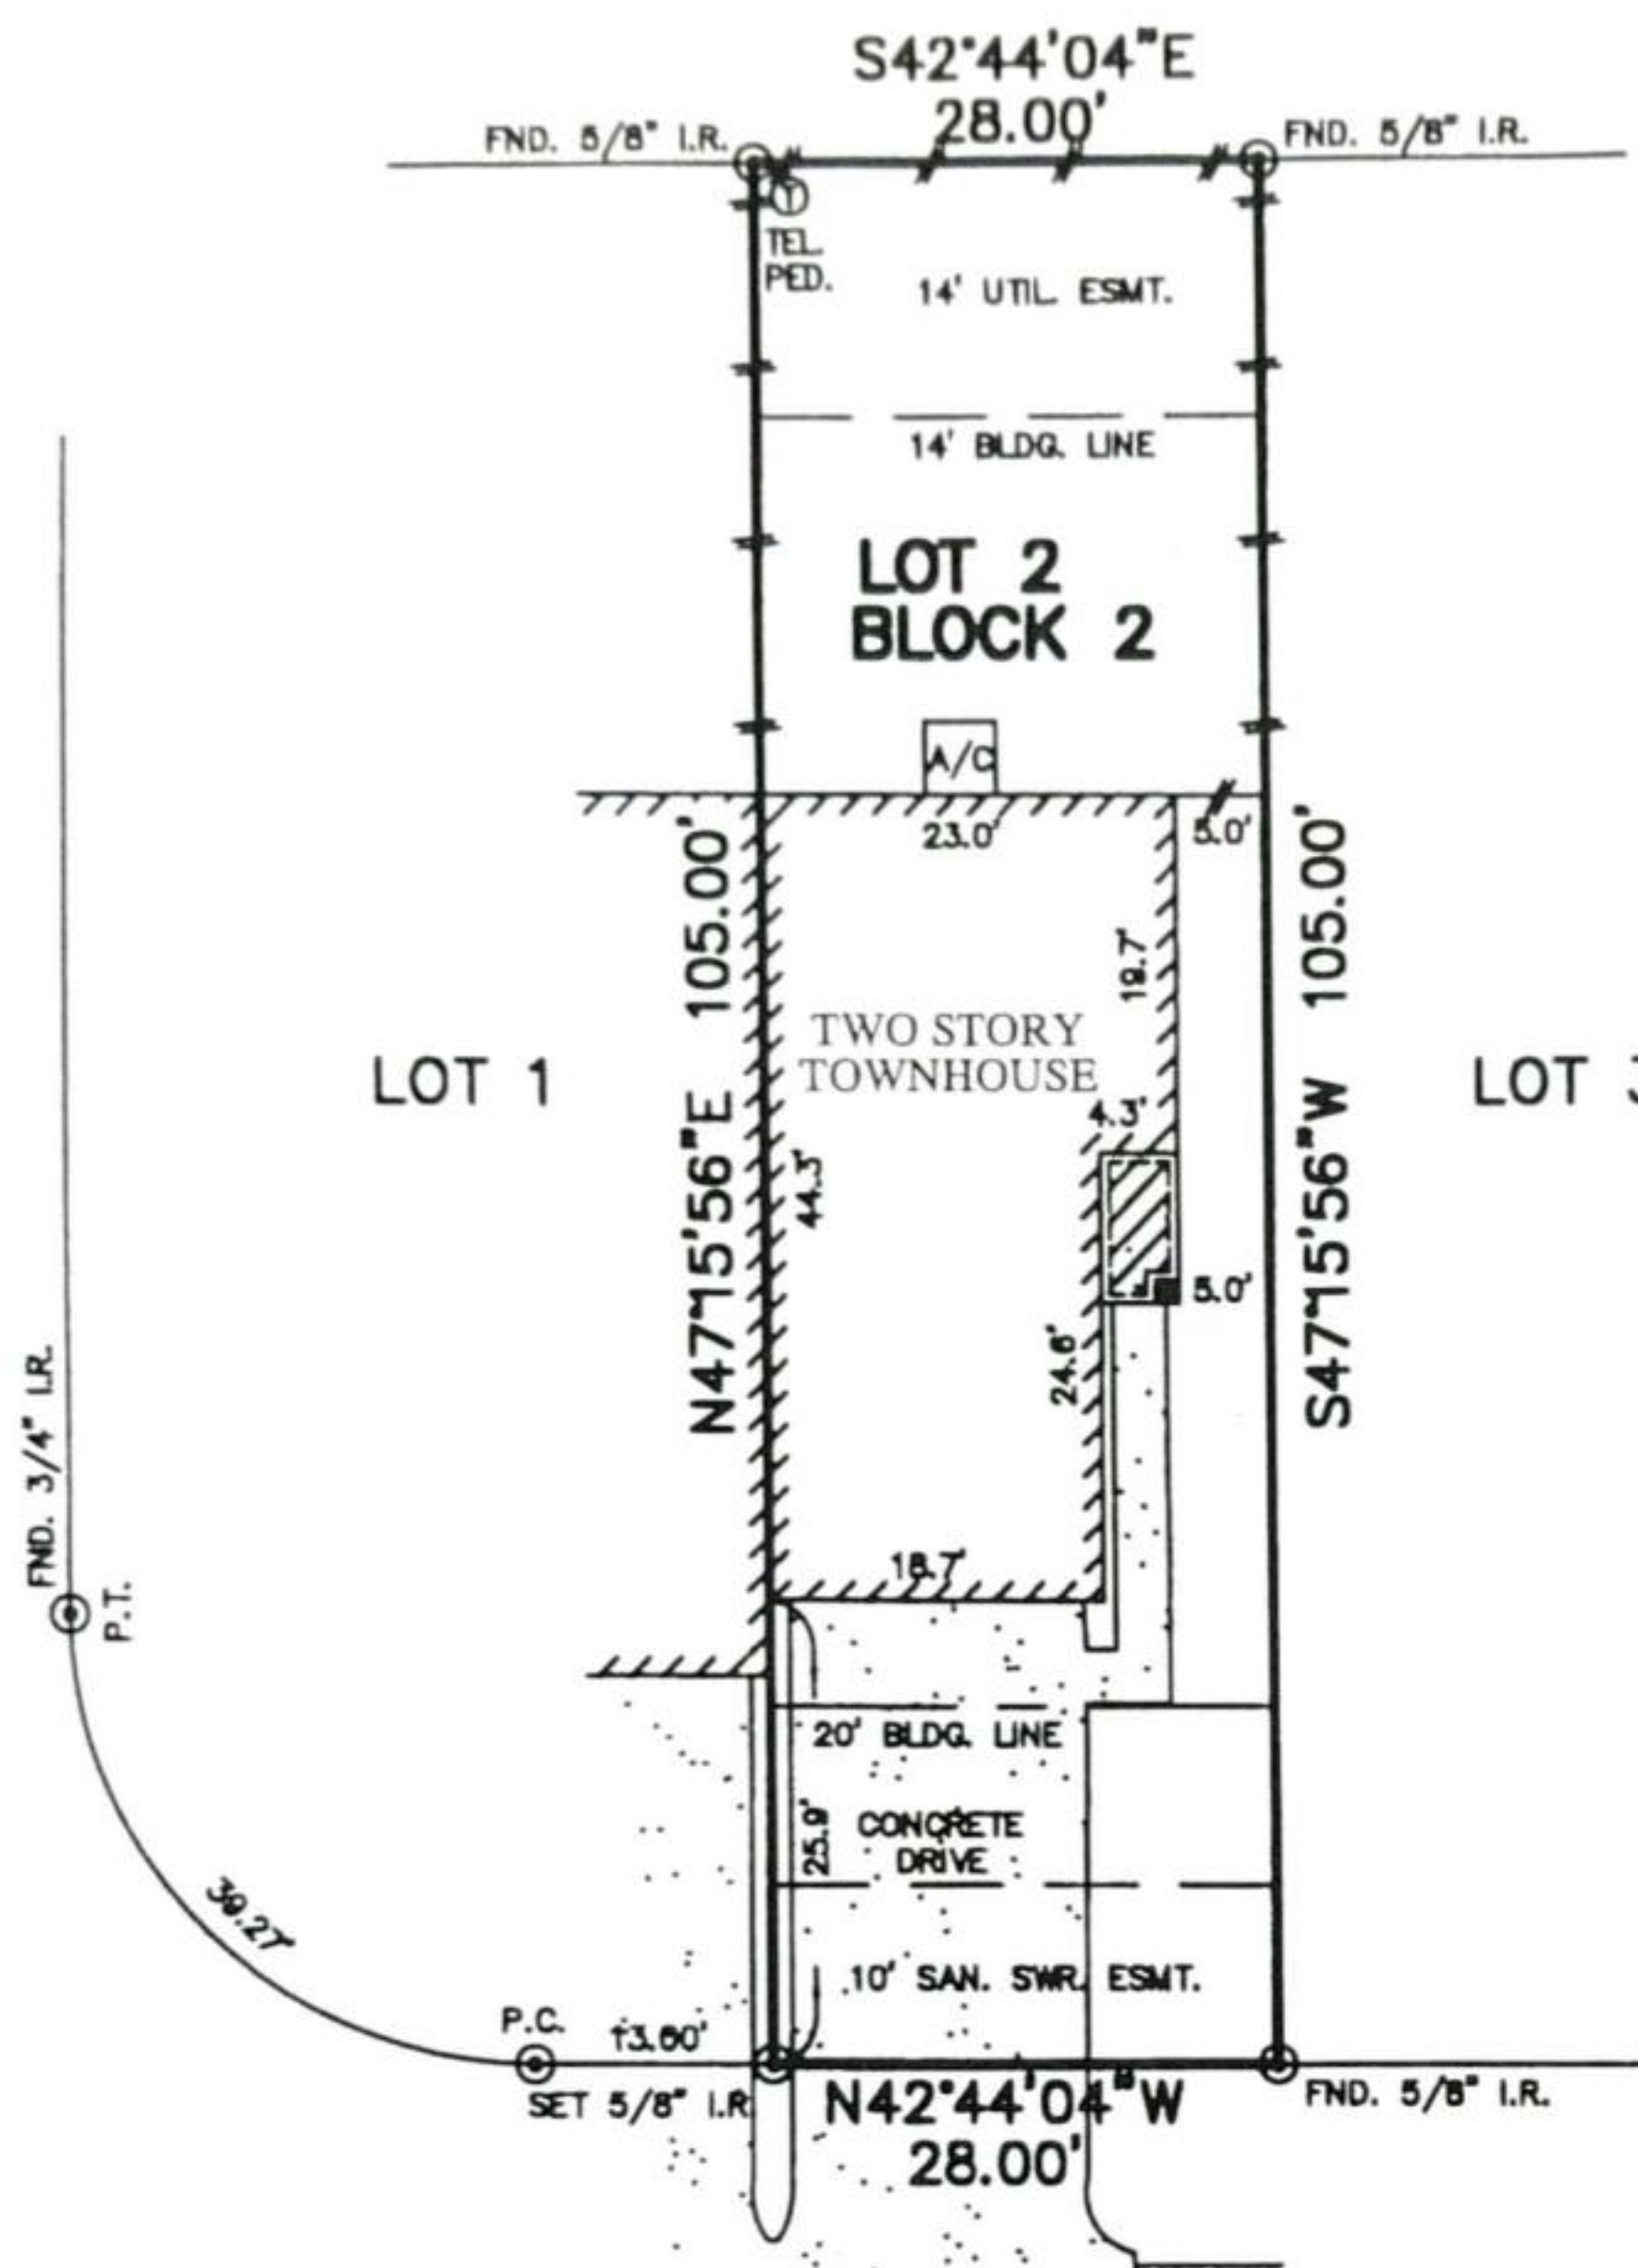

OAKWOOD CHASE DRIVE
(50' R.O.W.)

NOTES:

1. SUBJECT TO APPLICABLE RESTRICTIVE COVENANTS LISTED IN ITEM No. 1, SCHEDULE "B" OF TITLE COMMITMENT ISSUED BY NORTH AMERICAN TITLE COMPANY UNDER G.F. No. TX056283844.
2. ALL BEARINGS SHOWN HEREON ARE BASED ON THE RECORDED PLAT.
3. SURVEYOR HAS NOT ABSTRACTED THE SUBJECT PROPERTY. THERE MAY BE EASEMENTS, RESTRICTIONS, AND OTHER MATTERS OF RECORD NOT SHOWN HEREON.
4. SUBJECT TO ALL TERMS, CONDITIONS, COVENANTS, EASEMENTS, RESTRICTIONS, ASSESSMENTS AND OTHER PROVISIONS AS SET FORTH IN C.F. No. Y829121.

PLAT OF SURVEY

SCALE: 1" = 20'

REVISE DATE: 04-19-06 (NAME CHANGE)

FLOOD MAP:

THIS PROPERTY LIES IN ZONE "X"
AS DEPICTED ON COMMUNITY PANEL
No. 48201C 0245 K, DATED: 04-20-00

THIS INFORMATION IS BASED ON GRAPHIC PLOTTING ONLY.
WE DO NOT ASSUME RESPONSIBILITY FOR EXACT
DETERMINATION.

© 2006, ALLPOINTS SERVICES CORP., All Rights Reserved. This original work is protected under copyright laws, Title 17 U.S. Code Sections 101 & 102. All violators will be prosecuted to the extent of the law. This survey is being provided solely for the use of the recipients and no license has been created, express or implied, to copy the survey except as is necessary in conjunction with the original transaction, which shall take place within thirty (30) days from the date adjacent to the signature line hereon.

FOR: CHRIS CHIAVAROLI
ADDRESS: 17238 OAKWOOD
CHASE DRIVE
ALLPOINTS No. 043416LE
G.F. No. TX056283844



ALLPOINTS
SERVICES CORP
PHONE: 713-468-7707
FAX: 713-827-1861

LOT 2, BLOCK 2,
VILLAS OF OAKWOOD GLEN
FILM CODE # 581251, MAP RECORDS,
HARRIS COUNTY, TEXAS

I HEREBY CERTIFY THAT THIS PLAT REPRESENTS THE
RESULTS OF A SURVEY MADE ON THE GROUND, ON THE 6TH
DAY OF JANUARY, 2006.

