

Shea Homes
 8300 PM - 1960 West Side - 4th
 Houston, TX 77070
 (832) 883-1000

NOTE: This plan is for the use of Shea Homes only. All measurements, orientation, & utility locations are approximate. Easements & utility locations are approved. Easements, shape/dimensions & any easements to field change. See recorded plat for true lot.

Date: 09/21/17
 Buyer Name:
 Scale: 1" = 20'
 Drawn By: ARCH DEPT.


6" High Wrought Iron Fence
 6" Dbl Sided Wood Fence W/ 2" Cap
 Drainage Flow

Plan & Elevation:	5012 C
Minimum Slab Elevation	
Total Slab Area	3,894 S.F.
Driveway & Walkway	741 S.F.
Lot Coverage:	4,635 S.F.
Lot SF:	8,580 S.F.
Lot Coverage %:	54%
Driveway Orientation:	RIGHT

BUYER APPROVAL:

[Handwritten Signature]

BIG VINE CT.

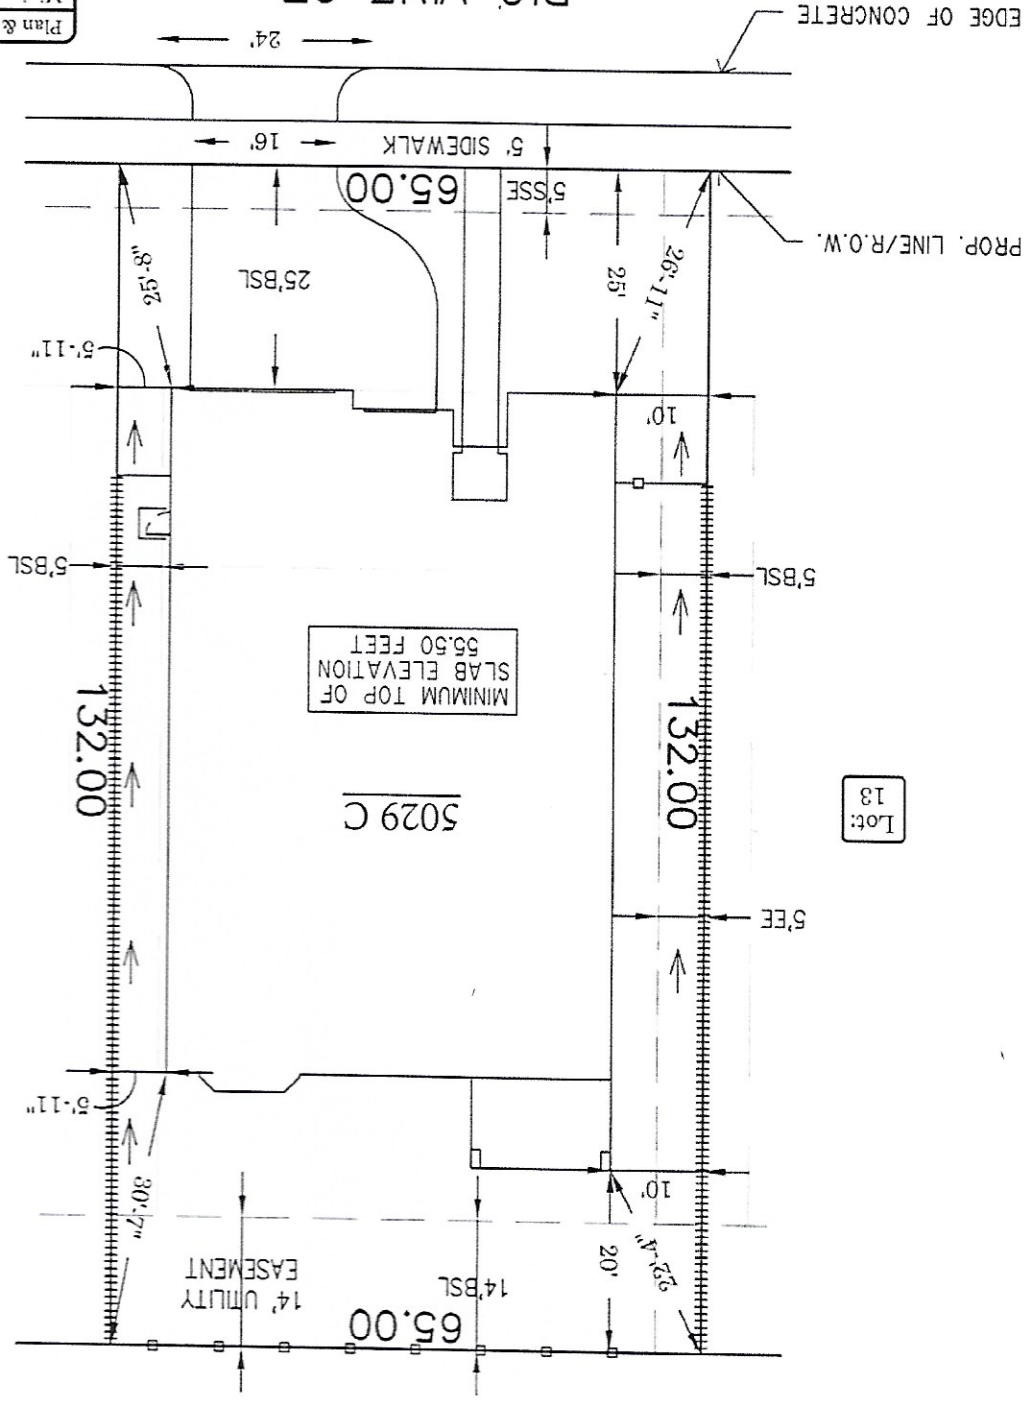

MINIMUM TOP OF SLAB ELEVATION 55.50 FEET

Lot: 11

Lot: 13

5029 C

SIENNA VILLAGE of Destrehan
 Section 5, Block 1, Lot 12
 2622 BIG VINE COURT

