


9254 AUTAUGA STREET

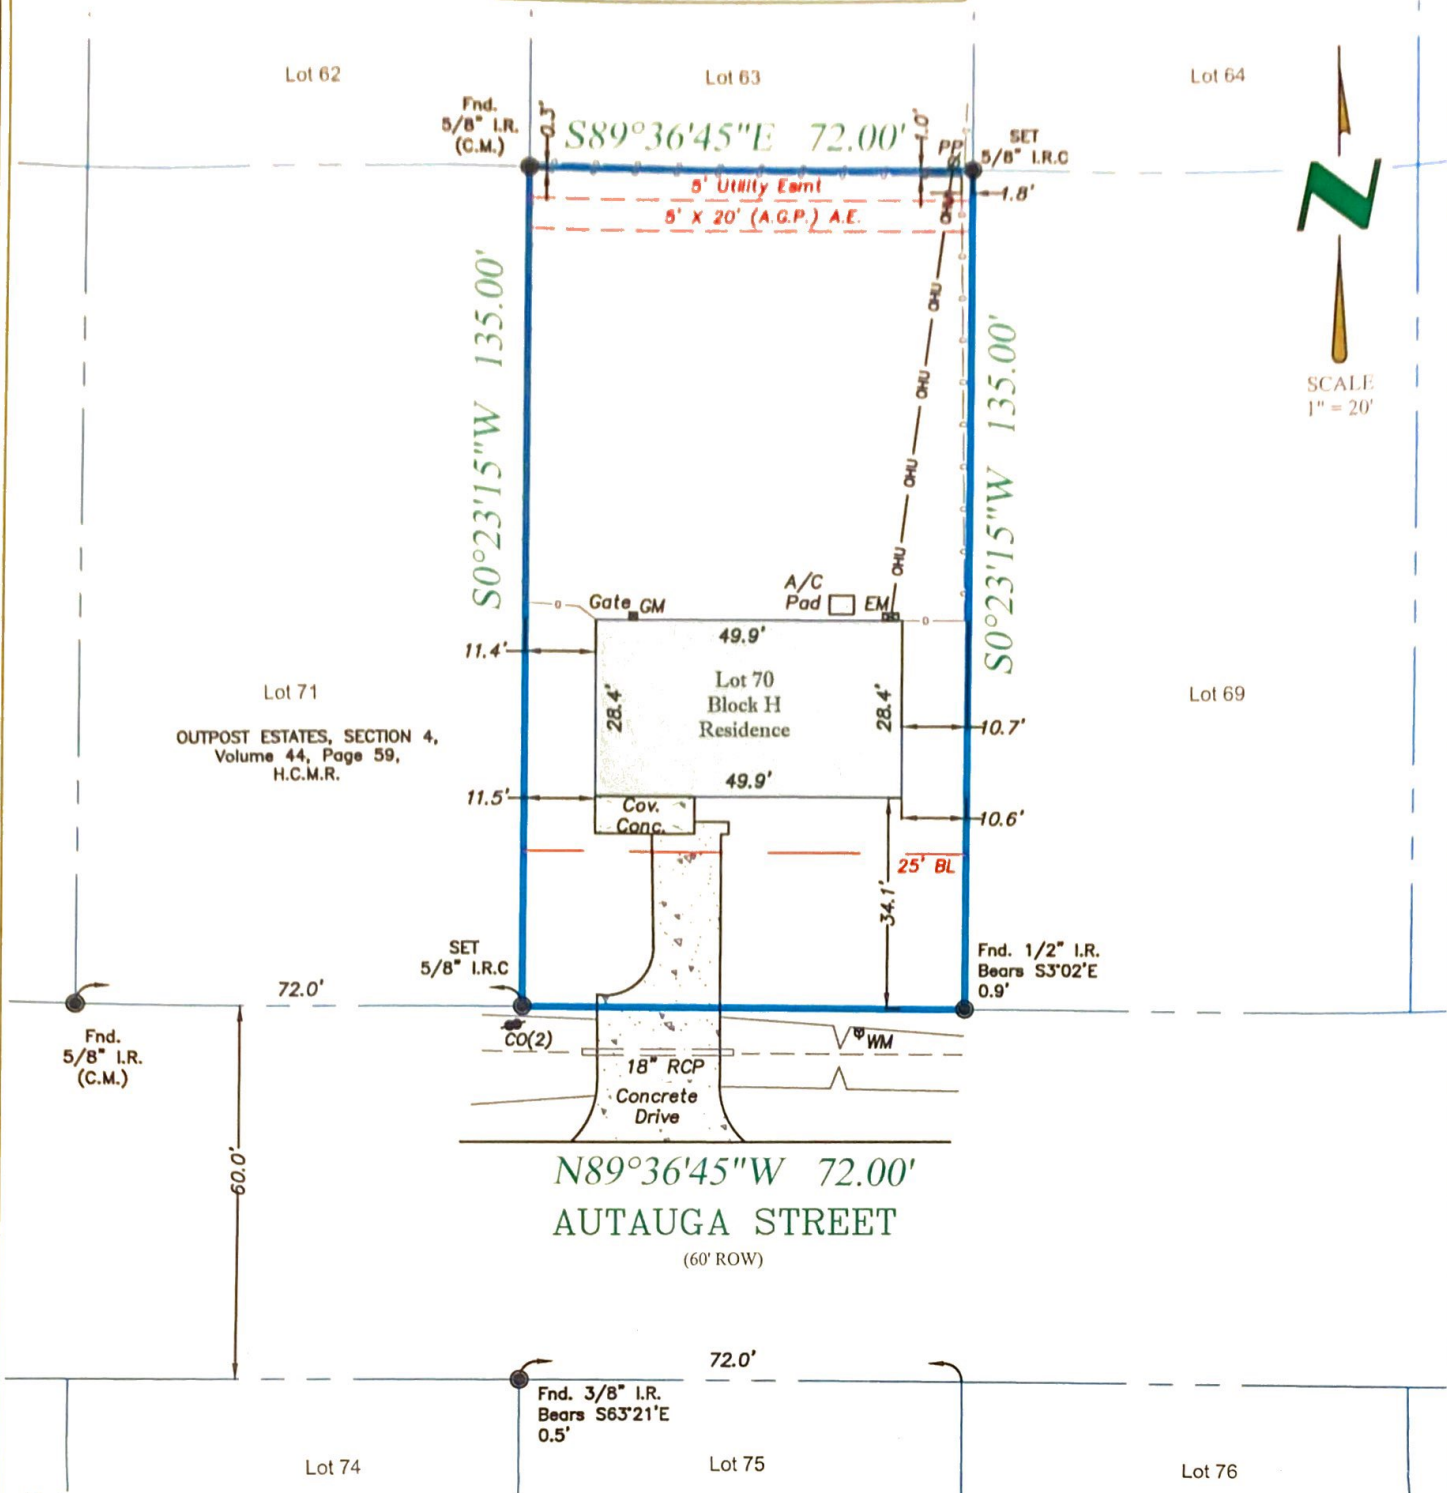

Notes:

- This survey was prepared without the benefit of a title report.
- Subject to drainage easement extending 15 feet on each side of the centerline of any and all natural drainage courses per the Regulations of Harris County, Texas for the Approval and Acceptance of Infrastructure. No natural drainage courses were observed during our survey.

PROPERTY DESCRIPTION:

LOT 70, BLOCK H, OUTPOST ESTATES, SECTION 4 ACCORDING TO THE PLAT THEREOF, AS RECORDED IN VOLUME 44, PAGE 59, OF THE MAP OR PLAT RECORDS OF HARRIS COUNTY, TEXAS.

The undersigned have/has received and reviewed a copy of this survey.	Date :	02/05/19
	ASC No.	3598
	Buyer:	
	Client	DENTSU MANAGEMENT GROUP
	G.F. No.	
Date:	Drafter/Field Crew	A.G. / T.S

LEGEND - C.M. = Controlling Monument; Fnd. = Found; I.R. = Iron Rod; I.P. = Iron Pipe  
 OHE = Overhead Electric; I.R.S. = Set Iron Rods 1/2" diameter with yellow cap stamped  
 "Arthur Surveying Company". All found iron rods are 1/2" diameter unless otherwise noted.  
 (fence/post) — x — centerline ⊕ (overhead electric) — x — x —

FLOOD NOTE:  
 BY PERFORMING A SEARCH WITH THE LOCAL GOVERNING MUNICIPALITY OR WWW.FEMA.GOV, THE PROPERTY APPEARS TO BE LOCATED IN ZONE "X-SHADED". THIS PROPERTY WAS FOUND IN CITY OF HOUSTON, COMMUNITY NUMBER 4802960635M, DATED JUNE 9, 2014.

SURVEYORS CERTIFICATION

I hereby certify that this map represents a survey made upon the ground under my supervision. To best of my knowledge, this survey is based on the available record and physical evidence obtained at the time of survey and that there are no visible discrepancies, deed line conflicts, encroachments of record, protrusions, overlapping of improvements, easements or roadways except as shown hereon. The bearings shown hereon are based on the above referred recorded map or plat unless otherwise noted.

02/05/19



DENTSU MANAGEMENT GROUP  
 8403 WESTGLEN DRIVE, SUITE A1686  
 HOUSTON, TEXAS 77063



9254 AUTAUGA STREET  
 HOUSTON, TEXAS 77080

**ARTHUR**  
 LAND SURVEYING

P.O. Box 40065 - Houston, TX 77240  
 281-937-2731 Branch no. 10194357  
 arthursurveying.com