
GF NO. 2135290-H080 FIRST AMERICAN TITLE
ADDRESS: 18511 REGATTA ROAD
HUMBLE, TEXAS 77346
BORROWER: MEREDITH ROSARIO

LOT 31, BLOCK 49

WALDEN ON LAKE HOUSTON, PHASE V
CHAMPIONS VILLAGE

ACCORDING TO THE MAP OR PLAT THEREOF RECORDED
IN VOLUME 324, PAGE 72 OF THE MAP RECORDS
OF HARRIS COUNTY, TEXAS

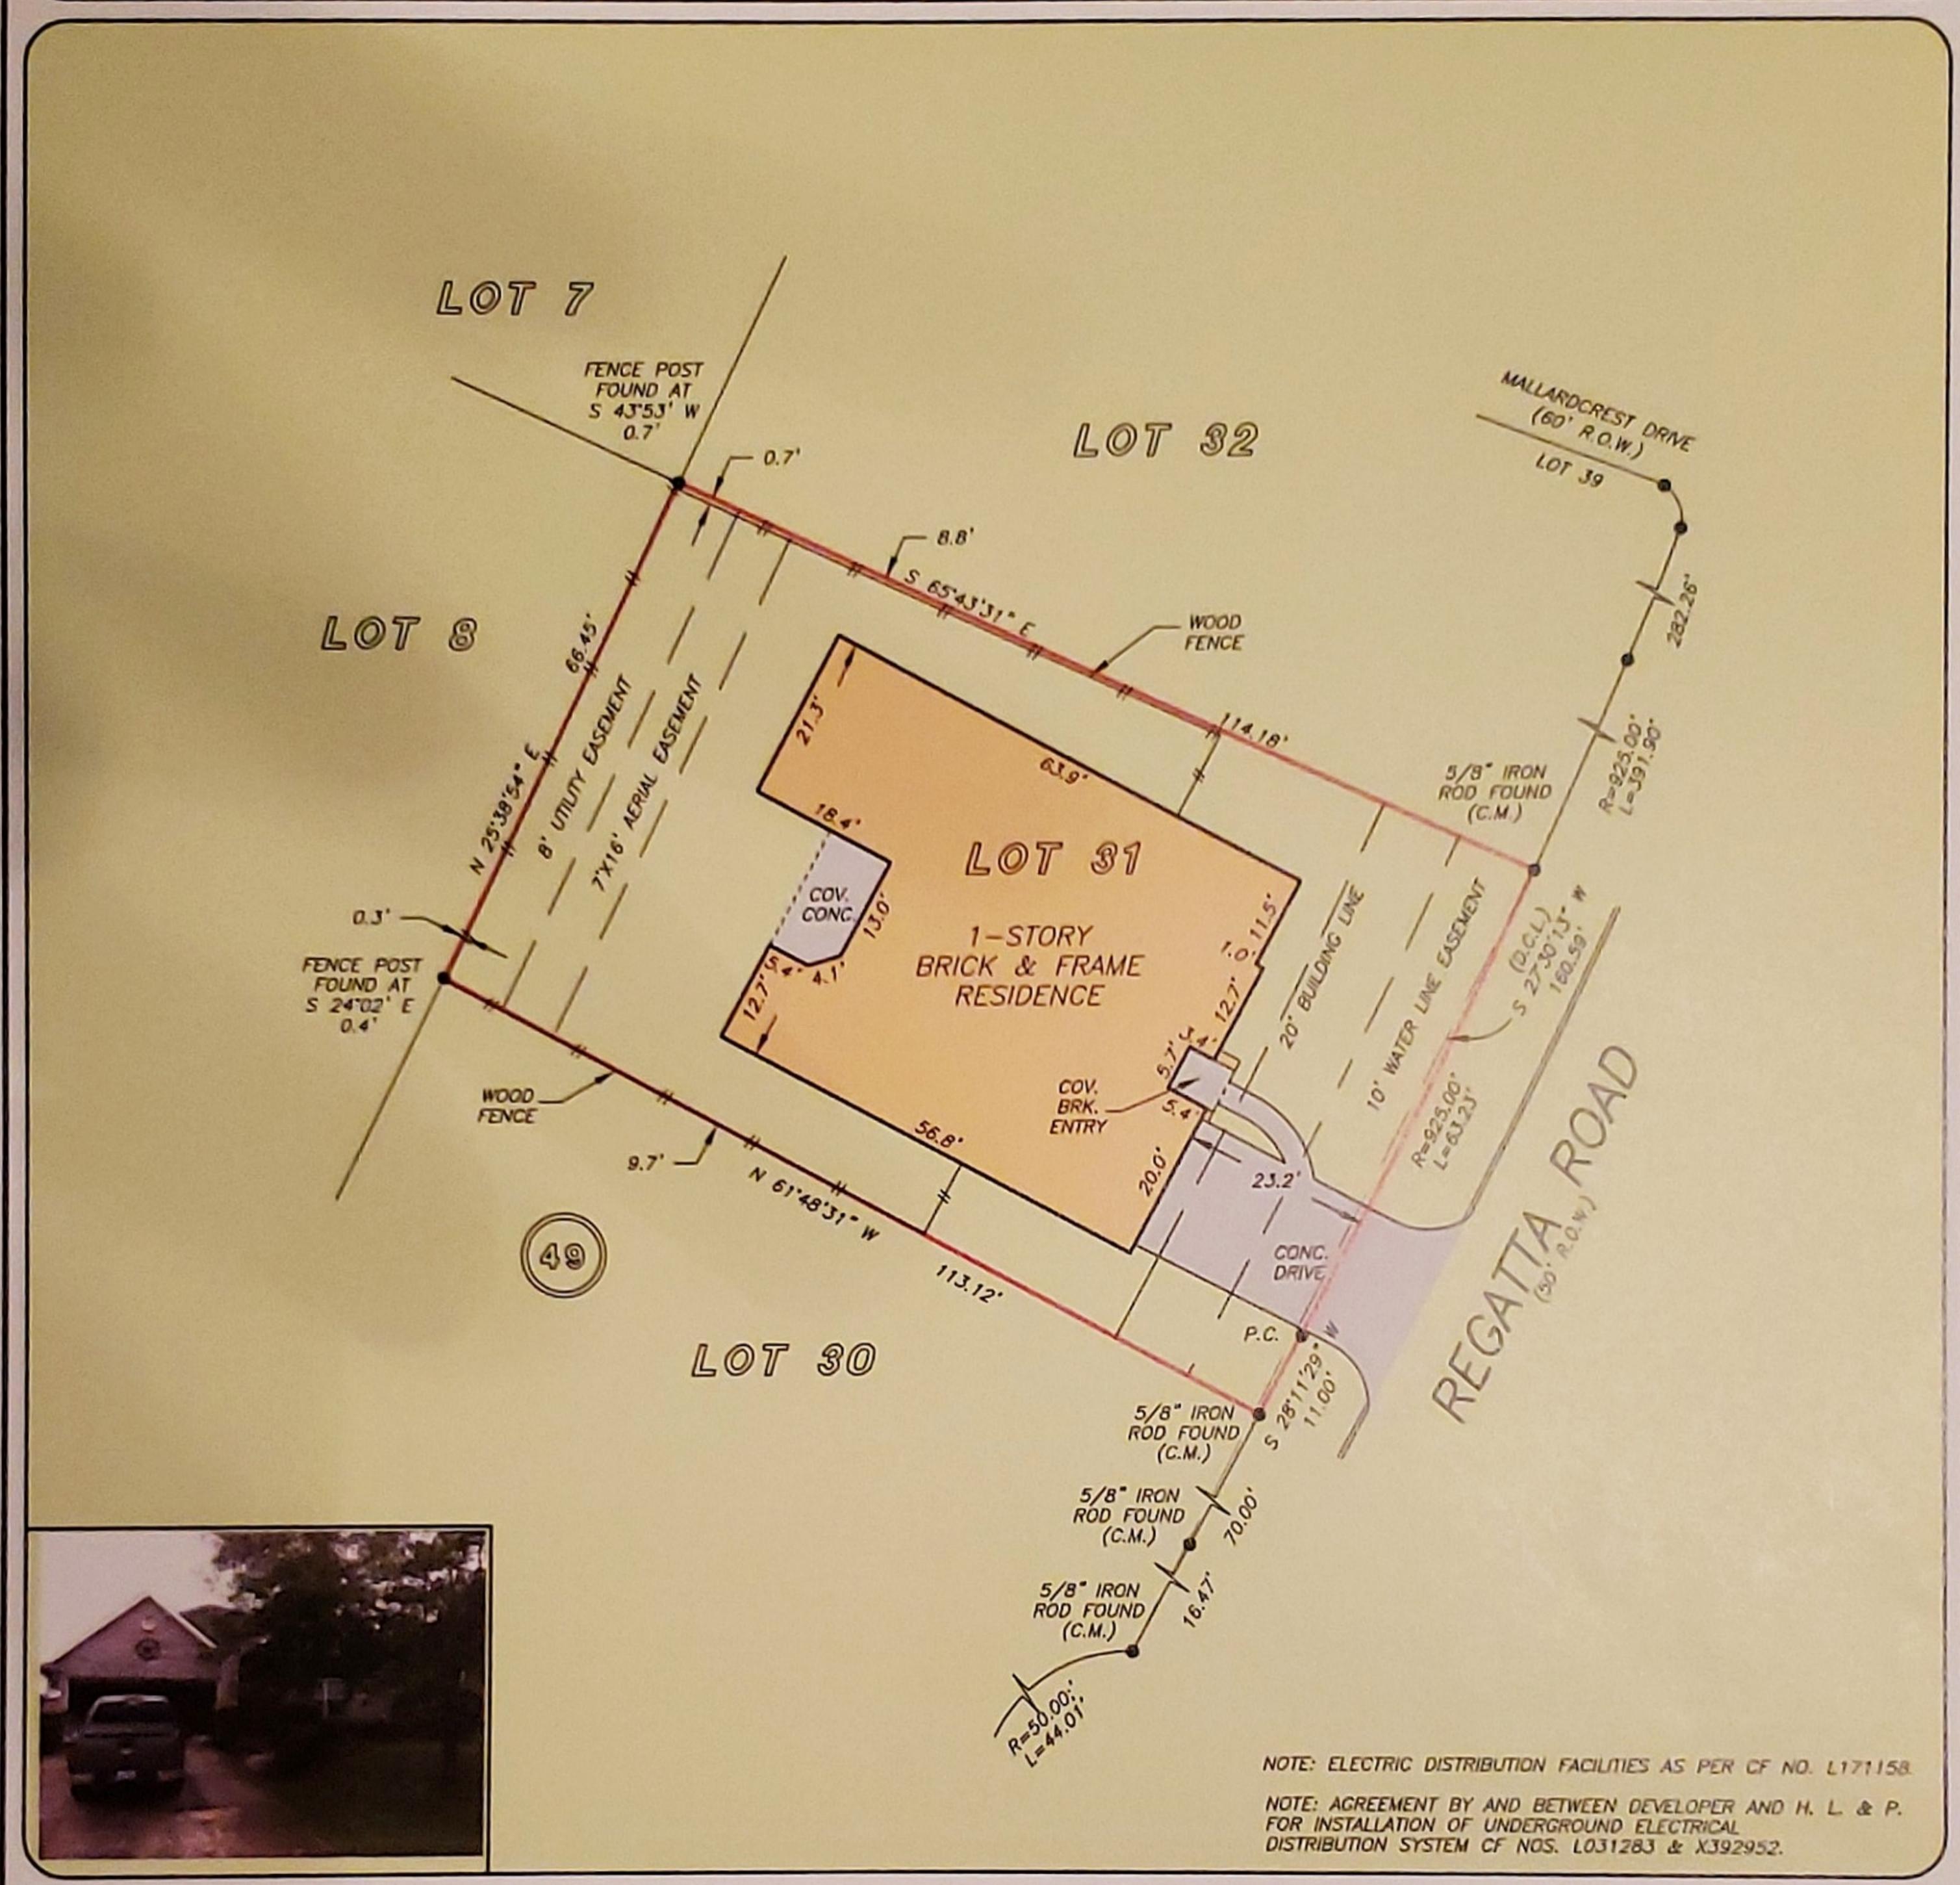

THIS PROPERTY DOES NOT LIE WITHIN THE
100 YEAR FLOOD PLAIN AS PER FIRM
PANEL NO. 48201C 0510 L
MAP REVISION: 06/18/07
ZONE X
BASED ONLY ON VISUAL EXAMINATION OF MAPS.
INACCURACIES OF FEMA MAPS PREVENT EXACT

DETERMINATION WITHOUT DETAILED FIELD STUDY

A SUBSURFACE INVESTIGATION

WAS BEYOND THE SCOPE OF THIS SURVEY


D.C.L - DIRECTIONAL CONTROL LINE

RECORD BEARING: VOL. 324, PG. 72, H.C.M.R.

DRAWN BY: TN

I HEREBY CERTIFY THAT THIS SURVEY WAS MADE ON THE GROUND, THAT THIS PLAT CORRECTLY REPRESENTS THE FACTS FOUND AT THE TIME OF SURVEY AND THAT THERE ARE NO ENCROACHMENTS APPARENT ON THE GROUND, EXCEPT AS SHOWN HEREON. THIS SURVEY IS CERTIFIED FOR THIS TRANSACTION ONLY AND ABSTRACTING PROVIDED IN THE ABOVE REFERENCED TITLE COMMITMENT WAS RELIED UPON IN PREPARATION OF THIS SURVEY.

GEORGE GALE PROFESSIONAL LAND SURVEYOR NO. 4678 JOB NO. 16-03524 MAY 10, 2016

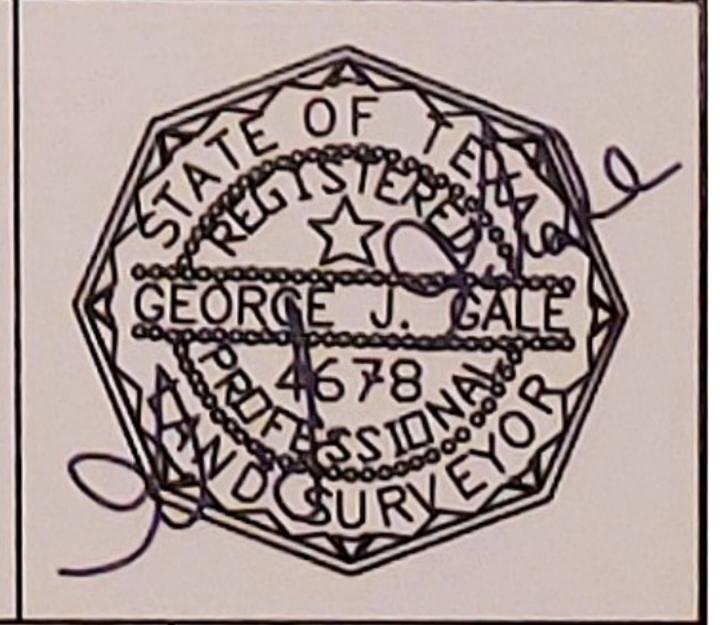











PRECISION Surveyors

1-800-LANDSURVEY www.precisionsurveyors.com

281-496-1586 FAX 281-496-1867 210-829-4941 FAX 210-829-1555 950 THREADNEEDLE STREET SUITE 150 HOUSTON, TEXAS 77079 1777 NE LOOP 410 SUITE 600 SAN ANTONIO, TEXAS 78217

FIRM NO. 10063700

