



GF NO. ATH-09-ATH13029266NW ALAMO TITLE
 ADDRESS: 16306 CONGO LANE
 HOUSTON, TEXAS 77040
 BORROWER: AUSTIN FAUGHT AND
 KYRA FAUGHT

TRACT 26, BLOCK 17,
 JERSEY VILLAGE
 COUNTRY CLUB ESTATES, SECTION II
 A SUBDIVISION IN HARRIS COUNTY, TEXAS
 ACCORDING TO THE MAP OR PLAT THEREOF RECORDED
 IN VOLUME 197, PAGE 23, OF THE MAP RECORDS
 OF HARRIS COUNTY, TEXAS

SCALE: 1" = 40'

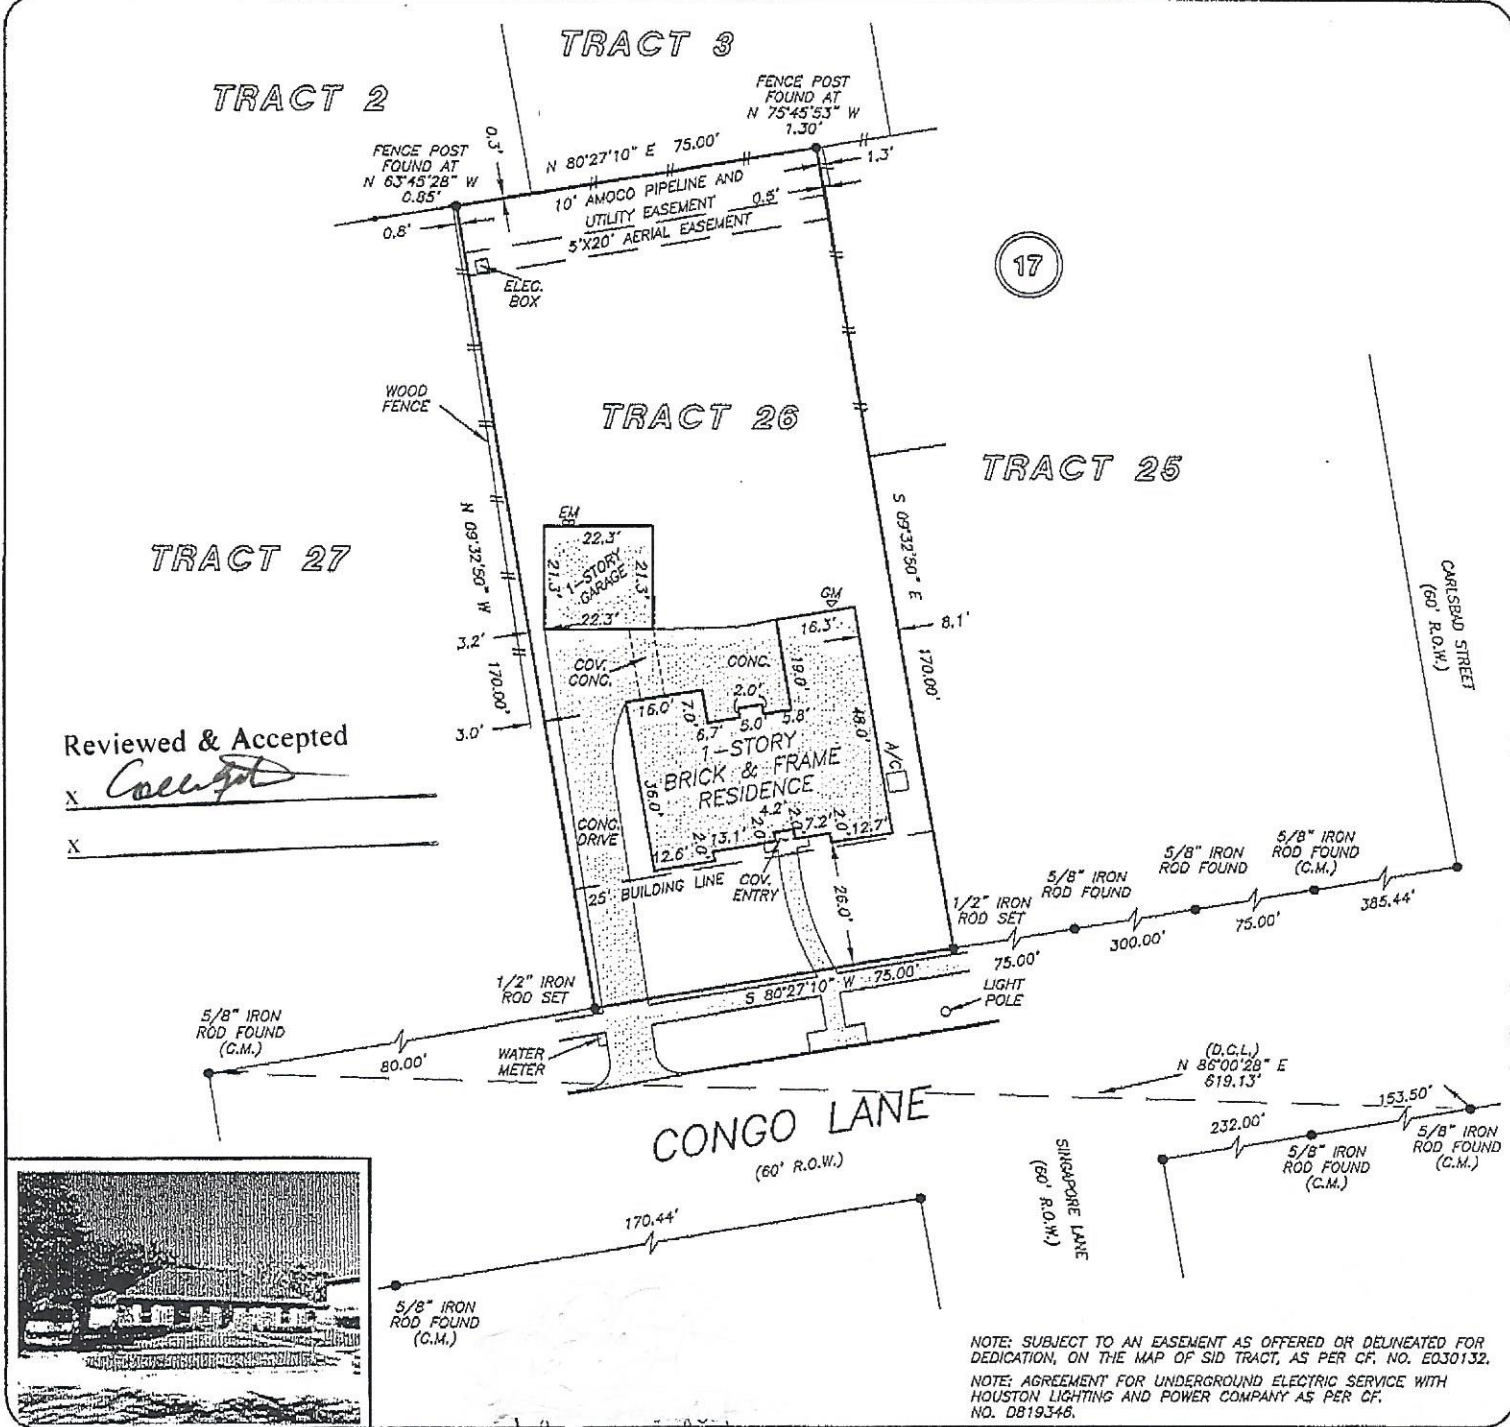

Reviewed & Accepted
[Signature]

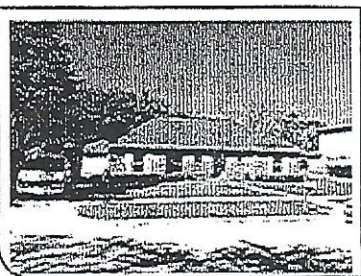

NOTE: SUBJECT TO AN EASEMENT AS OFFERED OR DELINEATED FOR DEDICATION, ON THE MAP OF SID TRACT, AS PER CF. NO. E030132.
 NOTE: AGREEMENT FOR UNDERGROUND ELECTRIC SERVICE WITH HOUSTON LIGHTING AND POWER COMPANY AS PER CF. NO. D819346.

I HEREBY CERTIFY THAT THIS SURVEY WAS MADE ON THE GROUND, THAT THIS PLAT CORRECTLY

THIS PROPERTY DOES NOT LIE WITHIN THE