


**SSR 185 INVESTMENTS LTD.**

2411 FOUNTAIN VIEW DR, STE. 150  
HOUSTON, TX. 77057

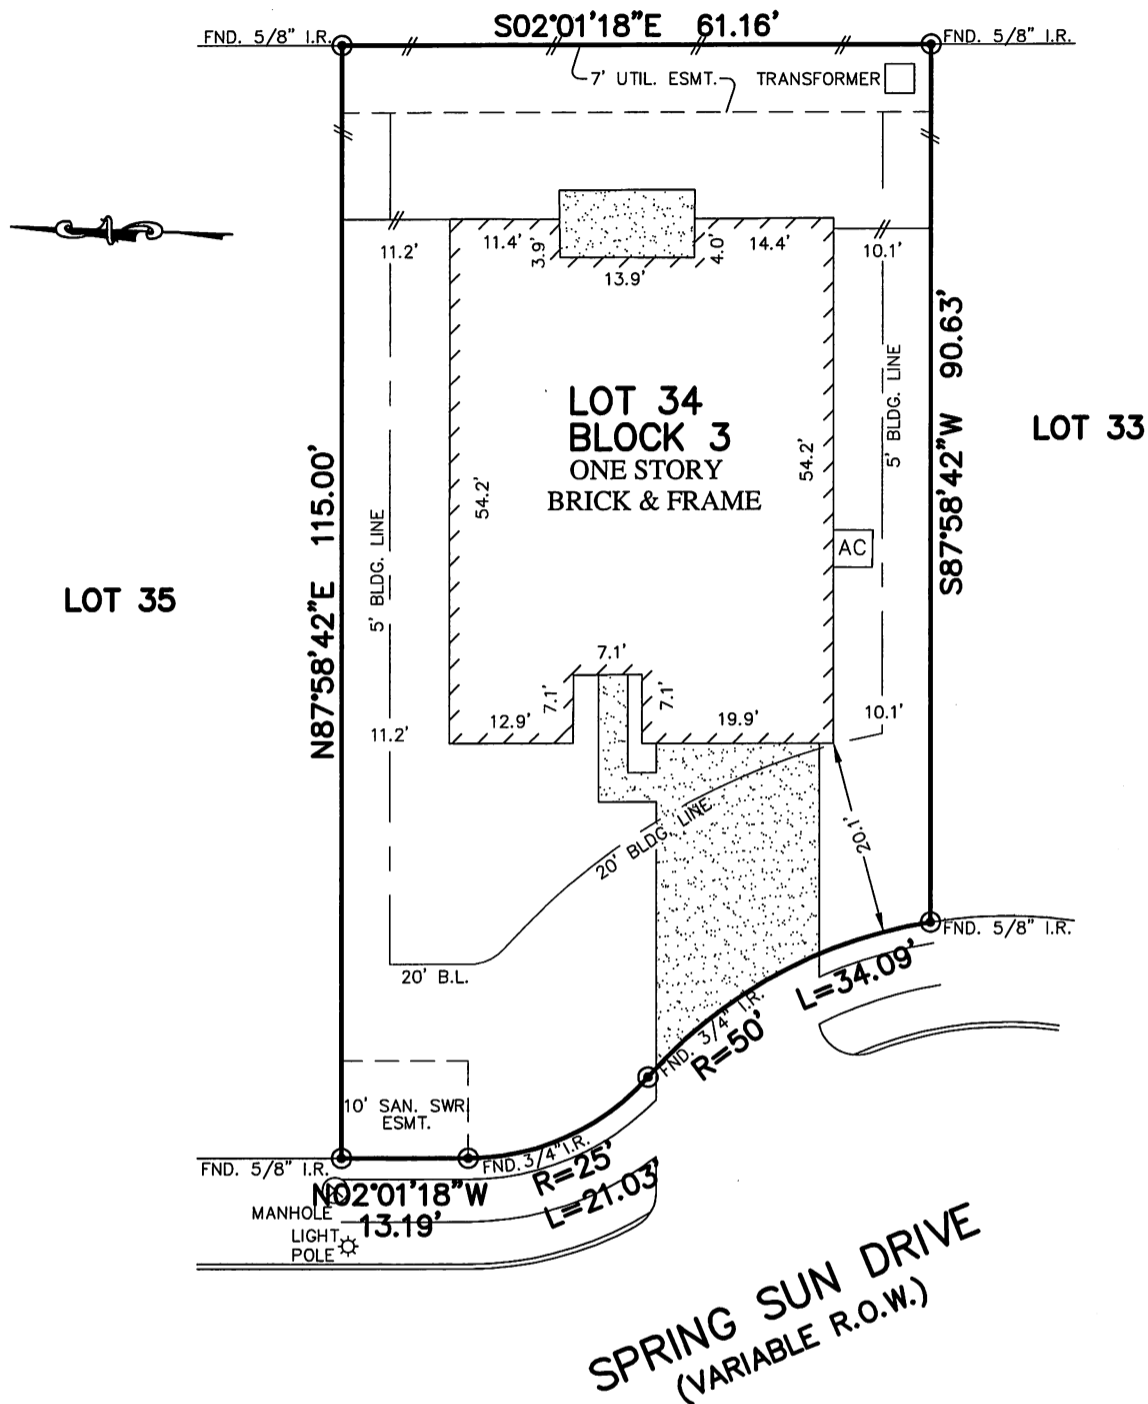

**NOTES:**

1. ALL BEARINGS SHOWN HEREON ARE BASED ON THE RECORDED PLAT.
2. SUBJECT TO APPLICABLE RESTRICTIVE COVENANTS LISTED IN ITEM No.1 SCHEDULE "B" OF TITLE COMMITMENT ISSUED BY CHICAGO TITLE INSURANCE Co. UNDER G.F. No. CTOJB-89214002708-OV.
3. AGREEMENT FOR UNDERGROUND ELECTRIC SERVICE PER C.F. No. 20080266096.

**PLAT OF SURVEY**  
SCALE: 1" = 20'


**FLOOD MAP:**  
THIS PROPERTY LIES IN ZONE "X"  
AS DEPICTED ON COMMUNITY PANEL  
No. 48201 C 0505 L, EFFECTIVE DATE: 06-18-07

"THIS INFORMATION IS BASED ON GRAPHIC PLOTTING.  
WE DO NOT ASSUME RESPONSIBILITY FOR EXACT  
DETERMINATION"

© 2014, ALLPOINTS SERVICES, CORP., All Rights Reserved. This original work is protected under copyrights laws, Title 17 U.S. Code Sections 101 & 102. All violators will be prosecuted to the extent of the law. This survey is being provided solely for the use of the recipients and no license has been created, express or implied, to copy the survey except as is necessary in conjunction with the original transaction.

FOR: DANIELLE Y. FRANCOIS  
ADDRESS: 15006 SPRING SUN  
DRIVE  
ALLPOINTS JOB #: KH80518 CM  
G.F.: CTOJB-89214002708-OV

**LOT 34, BLOCK 3,  
SUNSET RIDGE, SECTION 4,  
FILM CODE NO. 621117, MAP RECORDS,  
HARRIS COUNTY, TEXAS**

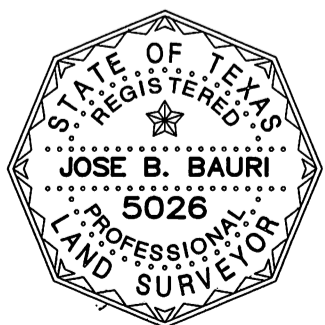

I HEREBY CERTIFY THAT THIS PLAT REPRESENTS THE RESULTS OF A SURVEY MADE ON THE GROUND, ON THE 6TH DAY OF NOVEMBER, 2014.

*Jose B. Bauri*

