


100 YEAR FLOOD PLAIN
 FIRM MAP NO. 480483-0090-C
 DATED AUGUST 1, 1984

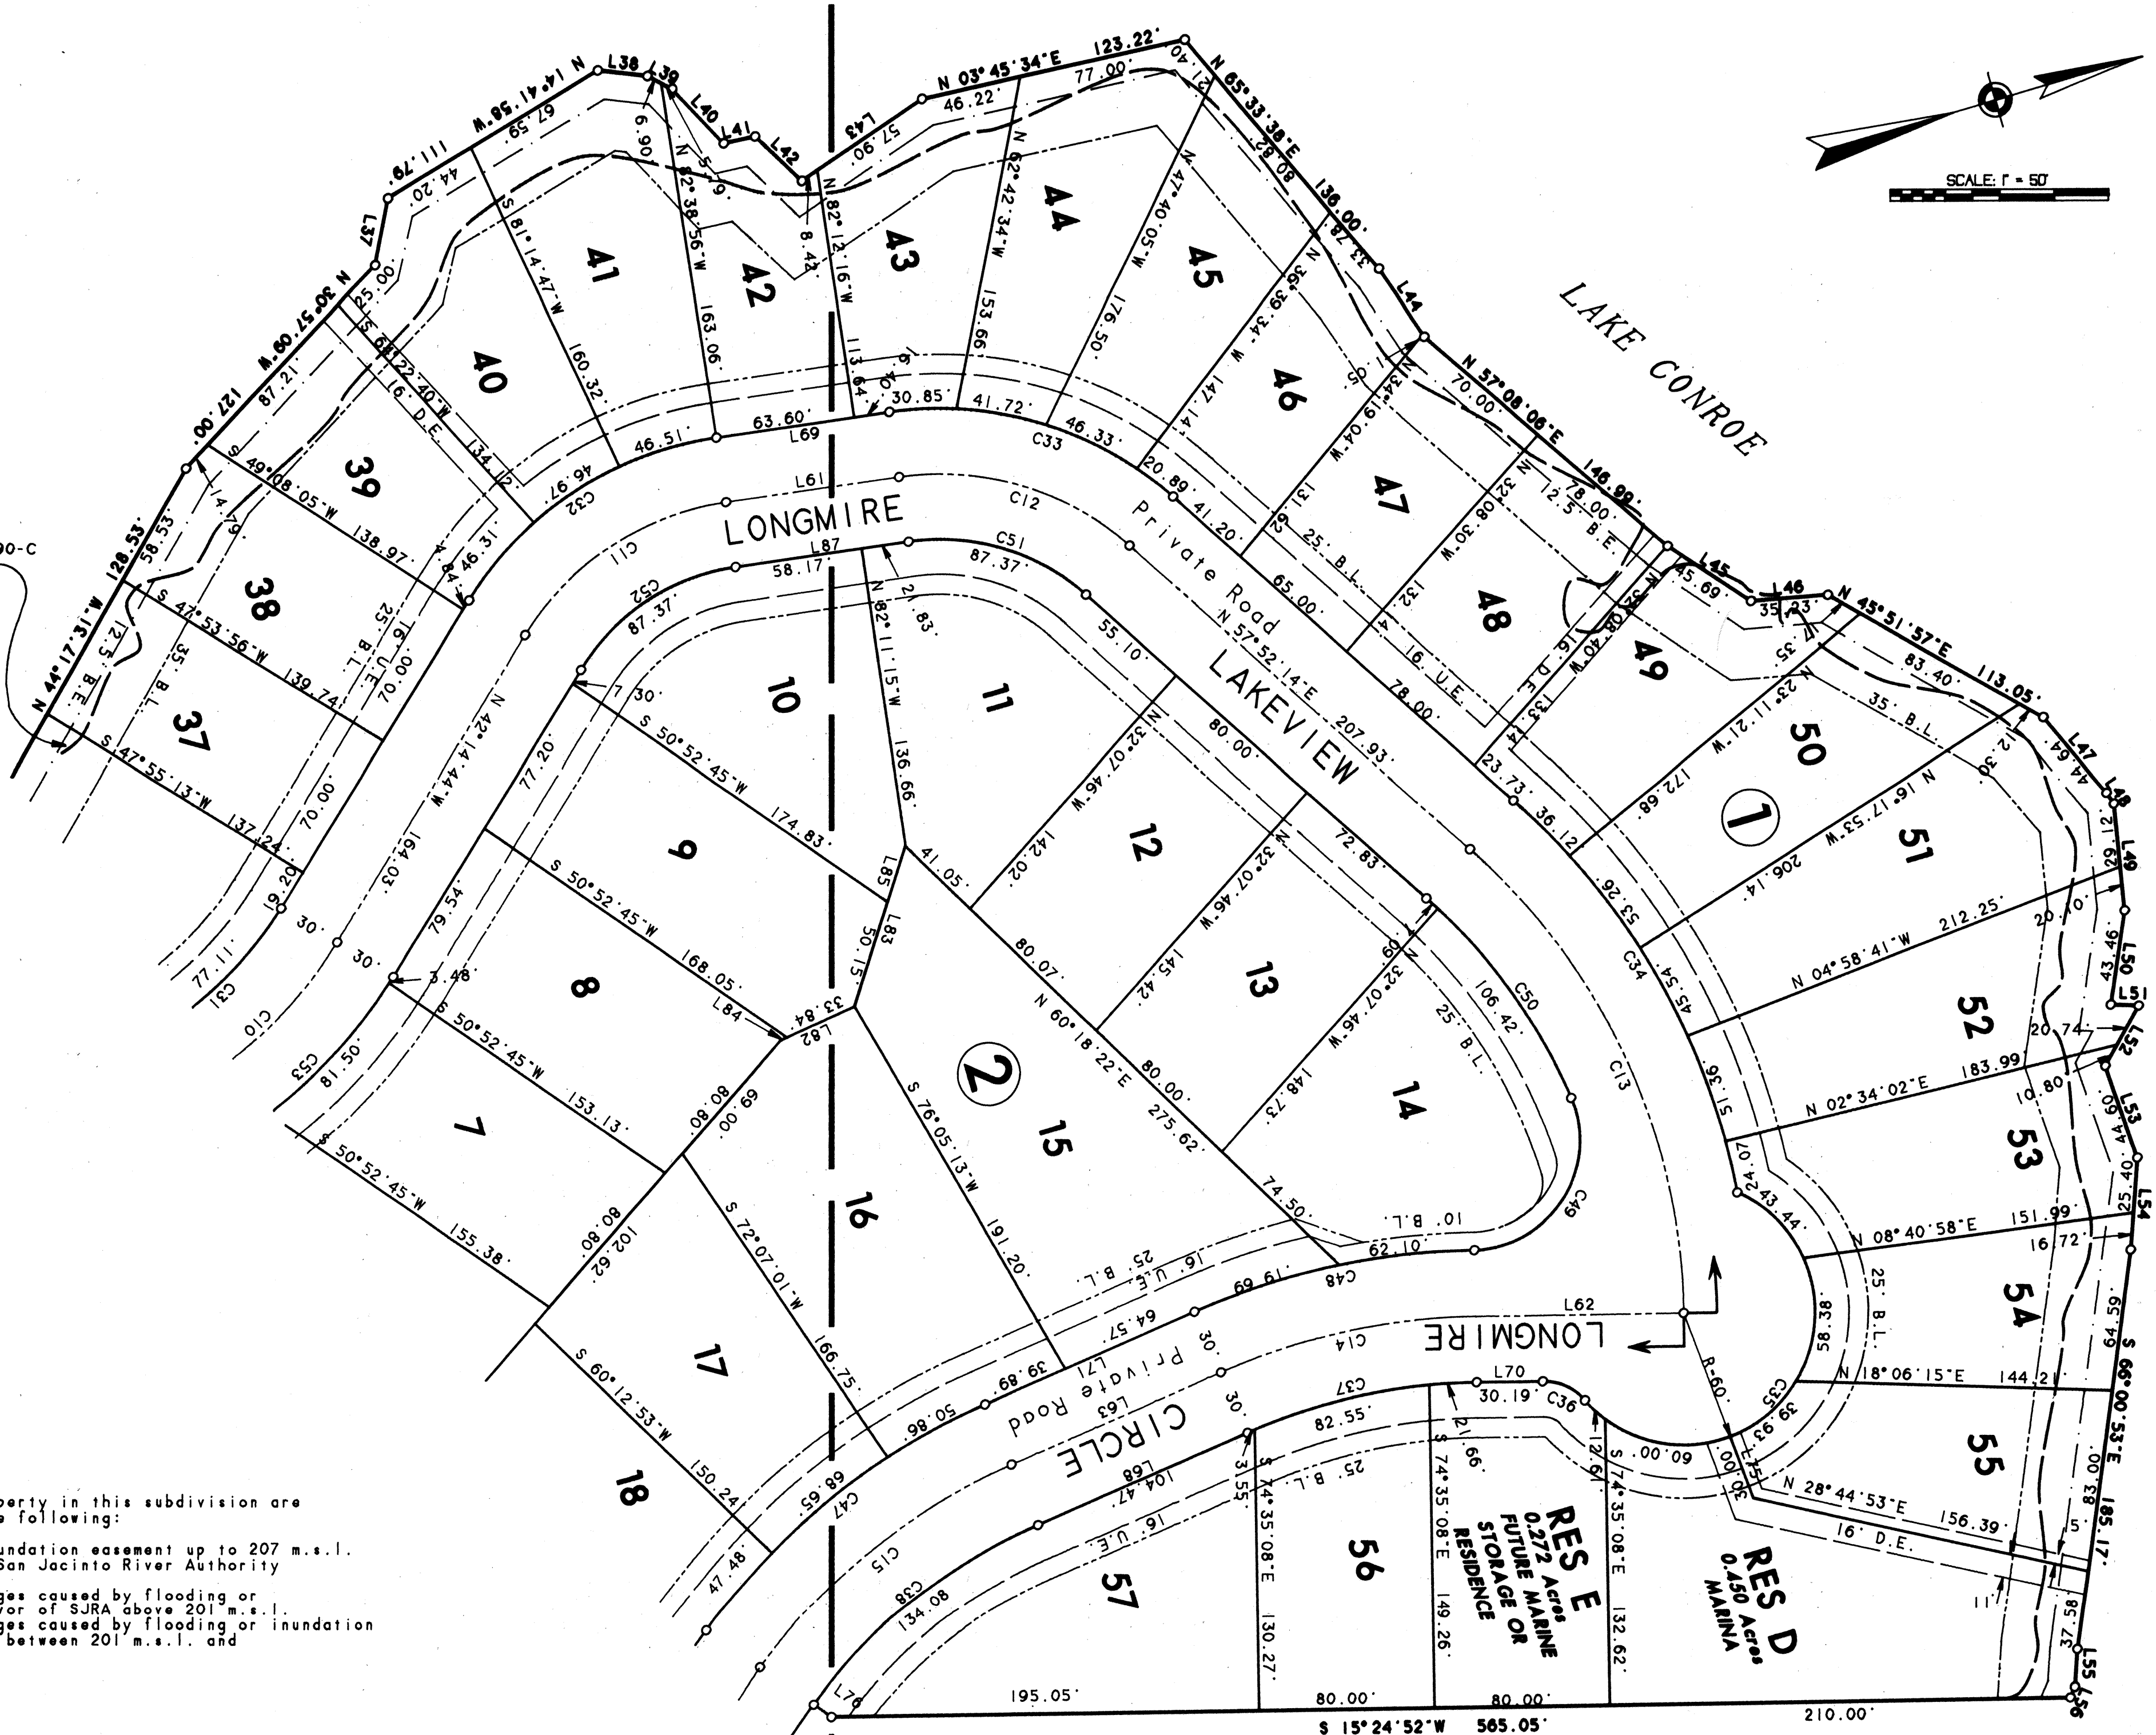

- Note:
 Portions of the property in this subdivision are
 subject to one of the following:
1. A flowage and inundation easement up to 207 m.s.l.
 in favor of the San Jacinto River Authority
 (SJRA).
 2. A waiver of damages caused by flooding or
 inundation in favor of SJRA above 201 m.s.l.
 3. A waiver of damages caused by flooding or inundation
 in favor of SJRA between 201 m.s.l. and
 207 m.s.l.

MATCH LINE
 SEE SHEET 5

9648379
 9648379
 Cav. I. Sheet 59-65

LONGMIRE ON LAKE CONROE
 SECTION 3
 SHEET 6 OF 7