


THIS PROPERTY LIES WITHIN ZONE
 "X" ACCORDING TO FLOOD INSURANCE
 RATE MAP PREPARED BY F.E.M.A.; PANEL
 NO. 48201C0235 K DATED: APRIL 20, 2000.

WINDFORD COURT

H.L. & P. AGREEMENT FOR ELECTRIC
 SERVICE AS RECORDED IN H.C.C.F.
 NO. V-884223.

PLAT of SURVEY

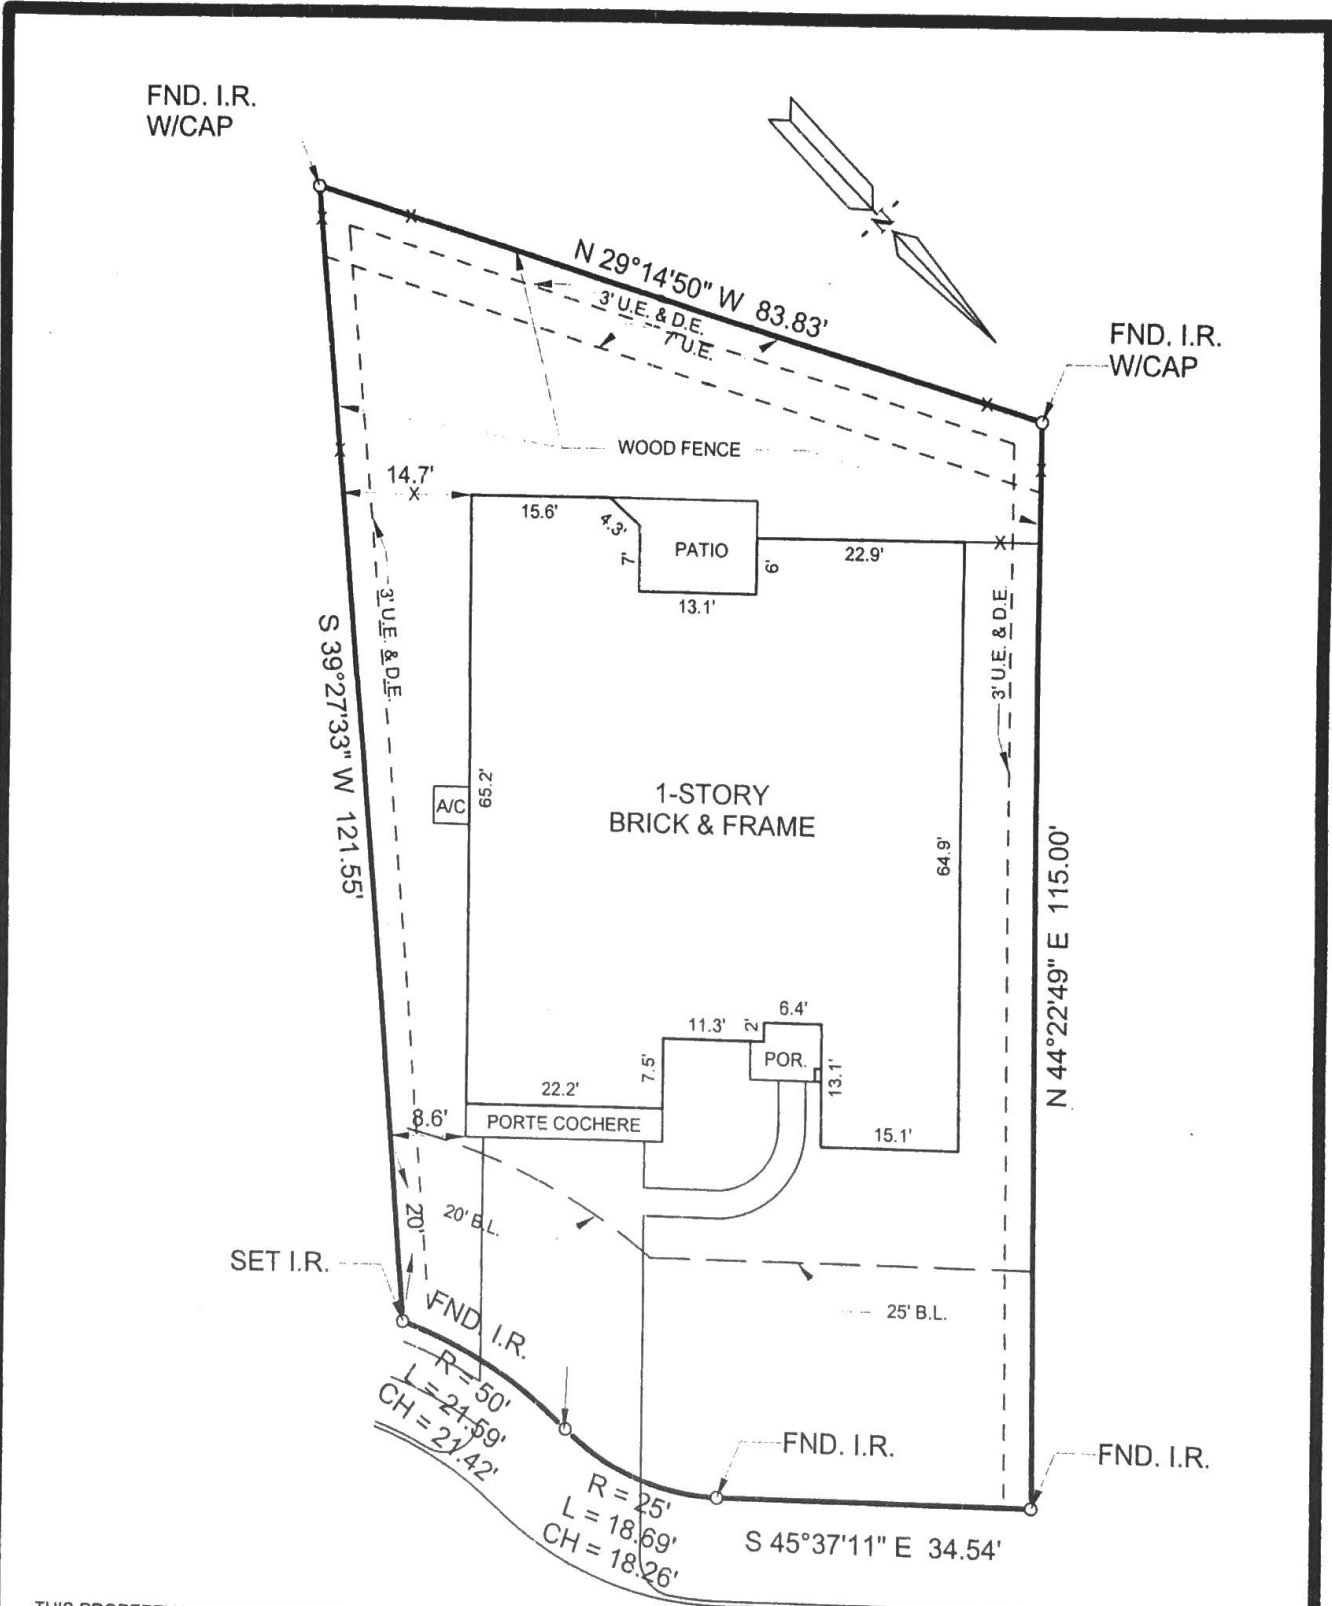

THIS PROPERTY LIES WITHIN ZONE
 "X" ACCORDING TO FLOOD INSURANCE
 RATE MAP PREPARED BY F.E.M.A.; PANEL
 NO. 48201C0235 K DATED: APRIL 20, 2000.

WINDFORD COURT

H.L. & P. AGREEMENT FOR ELECTRIC
 SERVICE AS RECORDED IN H.C.C.F.
 NO. V-884223.

PLAT of SURVEY