

CW RICHMOND, L.P.
 F.B.C.C.F. No. 2006010308

S36°13'09"W 71.34'

LOT 10


LOT 9

LOT 7

LOT 8
 BLOCK 5

ONE STORY
 BRICK & FRAME

PLAT OF SURVEY
 SCALE: 1" = 20'

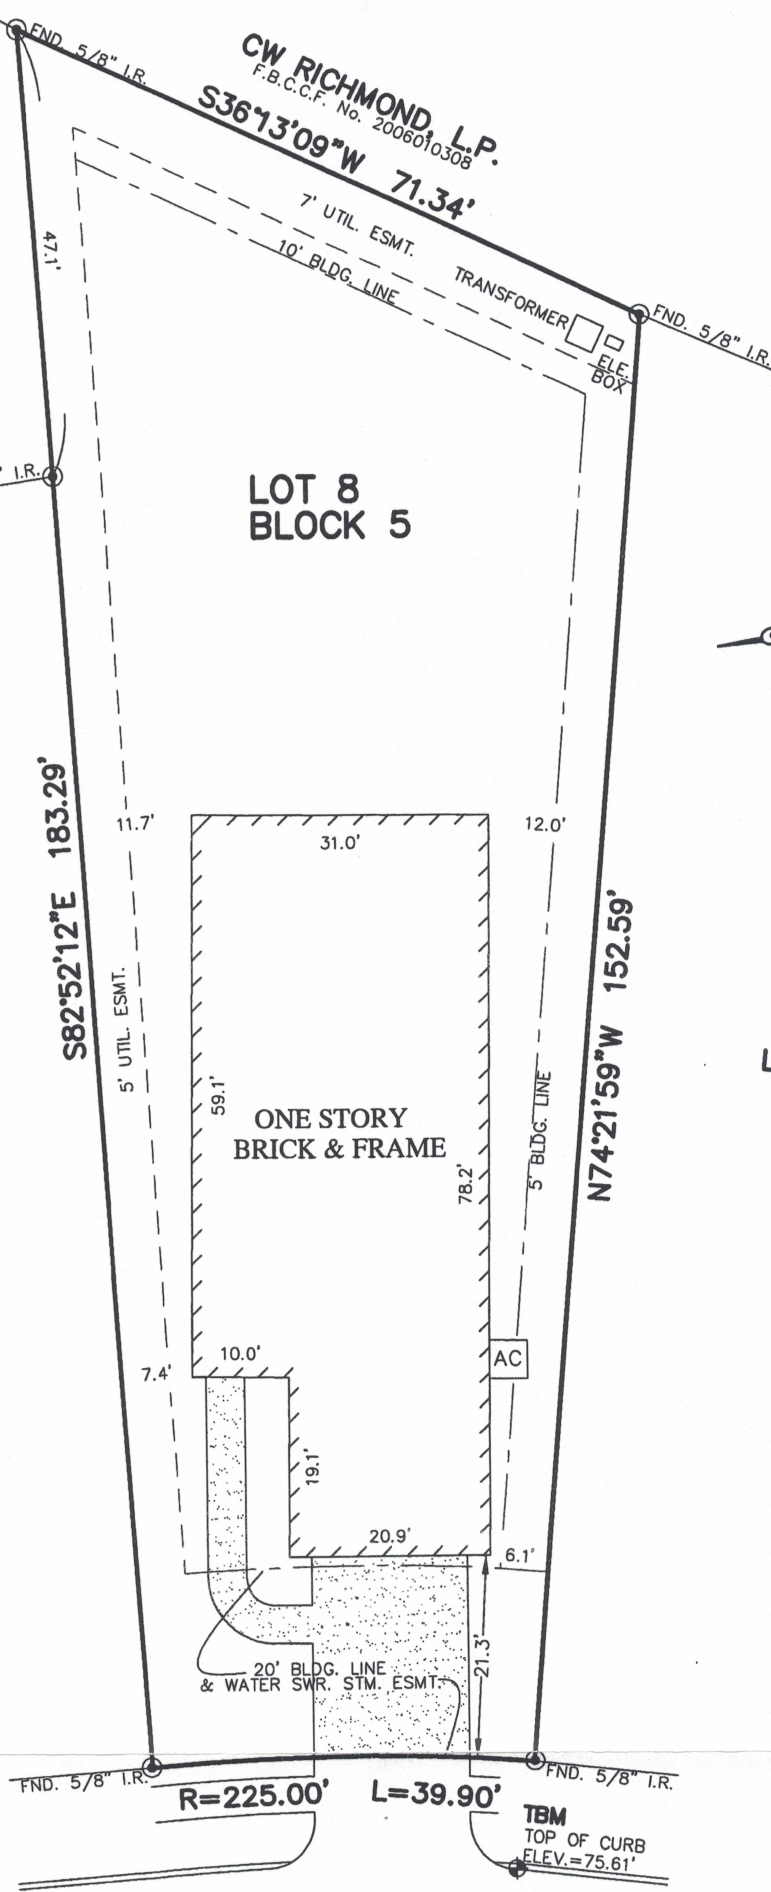

Handwritten note: Douglas White 8-8-14

- NOTES:
1. ALL BEARINGS SHOWN HEREON ARE BASED ON THE RECORDED PLAT.
 2. SURVEYOR HAS NOT ABSTRACTED THE SUBJECT PROPERTY. ABSTRACTING BY TITLE COMPANY ONLY. THERE MAY BE EASEMENTS, RESTRICTIONS AND OTHER MATTERS OF RECORD NOT SHOWN HEREON.
 3. ALL ELEVATIONS SHOWN HEREON ARE BASED ON

SHORE SIDE DRIVE
 (50' R.O.W.)

FLOOD MAP:
 THIS PROPERTY LIES IN ZONE "X" & "X" SHADED AS DEPICTED ON COMMUNITY PANEL No. 48157 C 0240 J, EFFECTIVE DATE: 01/03/97
 *THIS INFORMATION IS BASED ON GRAPHIC PLOTTING. WE DO NOT ASSUME RESPONSIBILITY FOR EXACT