


NON SURVEY A-36

N 89°36'40" E - 1284.31'

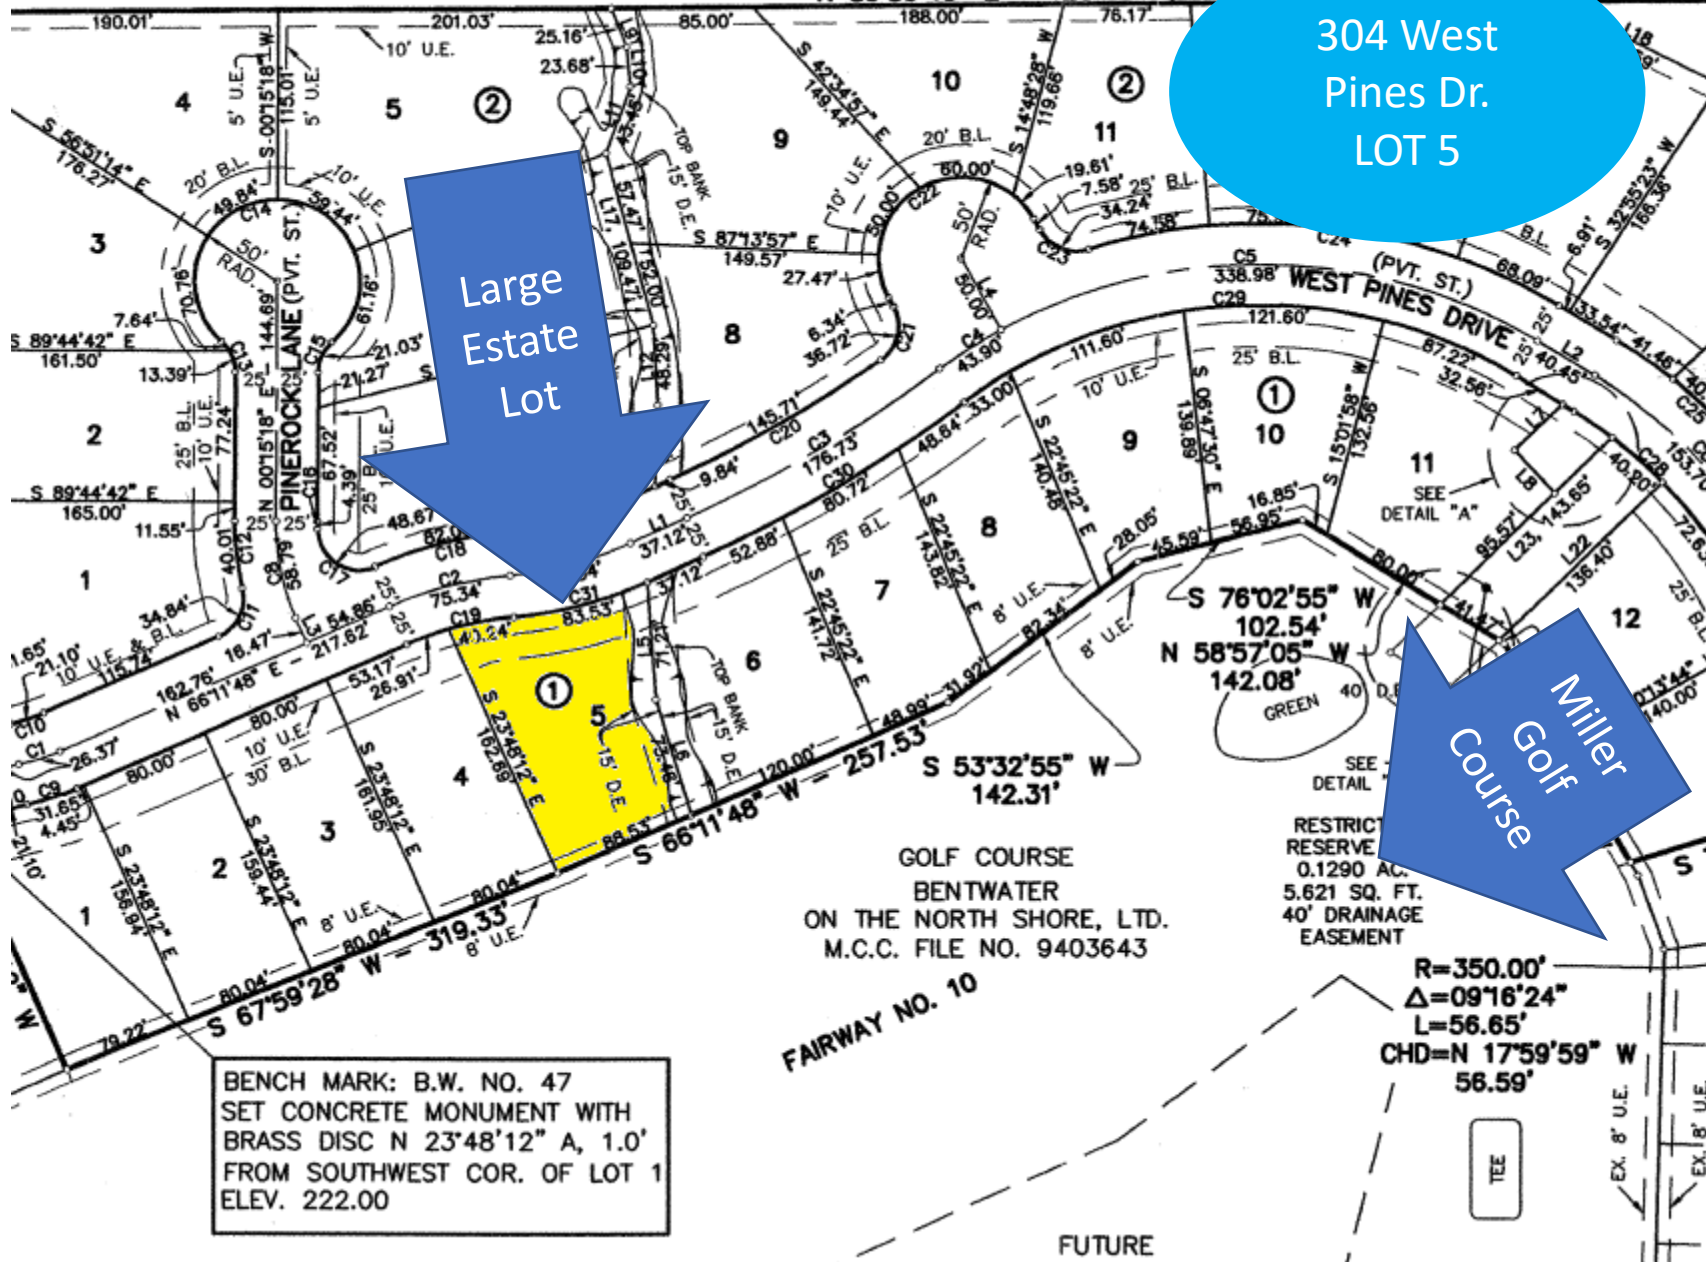

304 West Pines Dr.
LOT 5

Large Estate Lot

Miller Golf Course

BENCH MARK: B.W. NO. 47
SET CONCRETE MONUMENT WITH
BRASS DISC N 23°48'12" A, 1.0'
FROM SOUTHWEST COR. OF LOT 1
ELEV. 222.00

GOLF COURSE
BENTWATER
ON THE NORTH SHORE, LTD.
M.C.C. FILE NO. 9403643

RESTRICTED
RESERVE
0.1290 AC.
5,621 SQ. FT.
40' DRAINAGE
EASEMENT

R=350.00'
Δ=09°16'24"
L=56.65'
CHD=N 17°59'59" W
56.59'

TEE

FUTURE