


© COPYRIGHT

Subdivision:
WOODRIDGE FOREST
City/Jurisdiction:
MONTGOMERY COUNTY, TX

Title:
22597 BOWSPIRIT WAY
LOT 2, BLK 5, SEC 6
Buyer Signature: *[Signature]*

Sod Front Yard	160	Yds	Drive	327	#
Sod Back Yard	696	Yds	Return	183	#
Silt Fence	42	Yds	Lead	49	#
6" Wood Fence	0	Ft	Public	123	#
4" Wood Fence	0	Ft			
Iron Fence	136	Ft			
Special Fence	177	Ft			

Plan No:
56006-A
CHANDLER
Rev. Date: 5/22/14

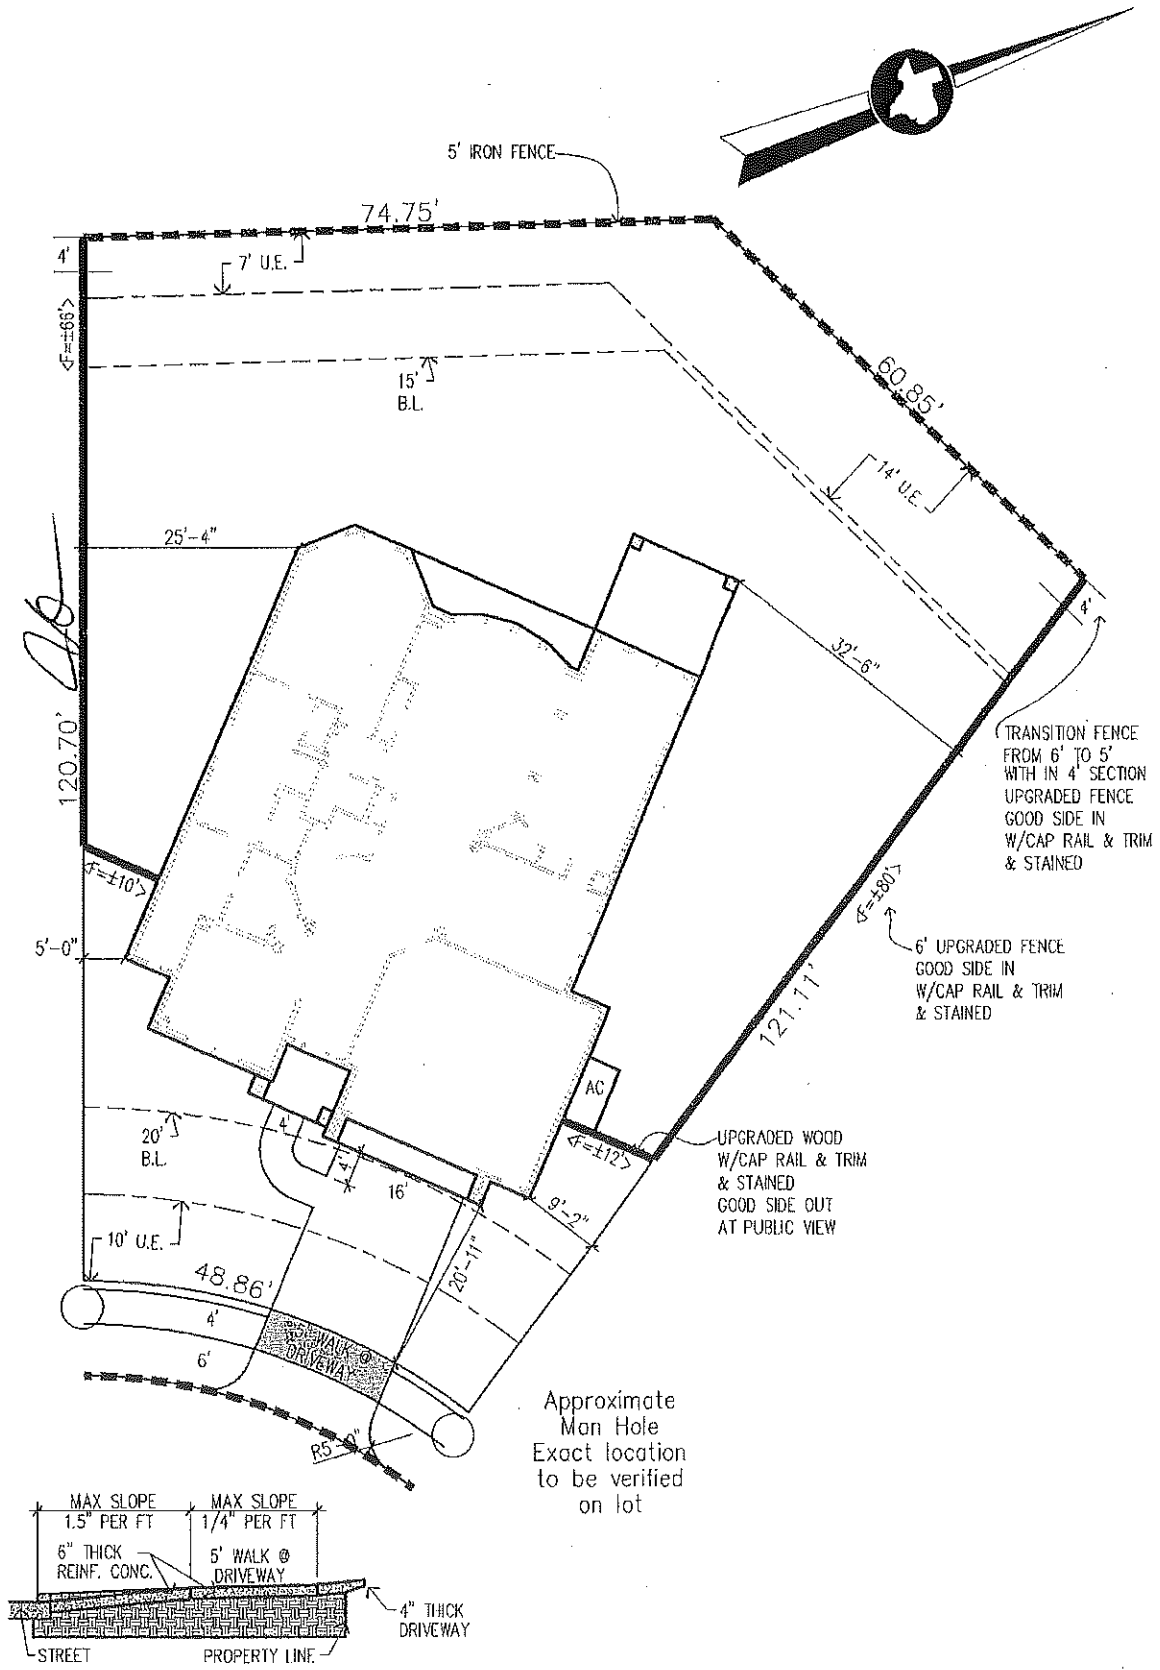

Approximate
Man Hole
Exact location
to be verified
on lot