


SQUARE FOOTAGES
 Living Area: 3,138 sf
 Garage Area: 656 sf
 Front Porch: 384 sf
 Back Porch: 48 sf
 Total Slab: 4,226 sf

1/4" = 1'-0"
 FLOOR PLAN | 01

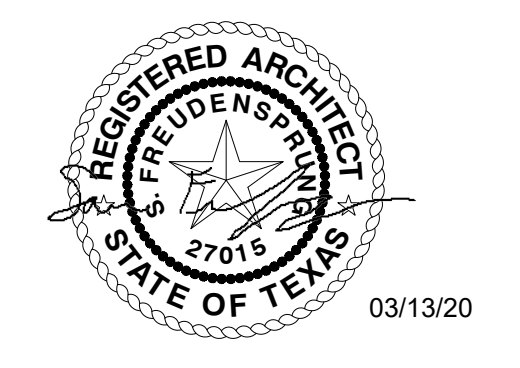

Design Professional's digital seal is effective only as to that version of this document as originally published by Design Professional with an ink signature. Design Professional is not responsible for any subsequent modification, corruption, or unauthorized use of such document. To verify the validity or applicability of the seal or signature, contact Design Professional at (532) 786-8887.


REVISIONS		
NO.	DESCRIPTION	DATE
01	HOA REQUEST. REVIS.	3/12/20

ISAAC
 18514
 LAKELAND PASS
 ROSHARON, TX
 77583



2/21/2020

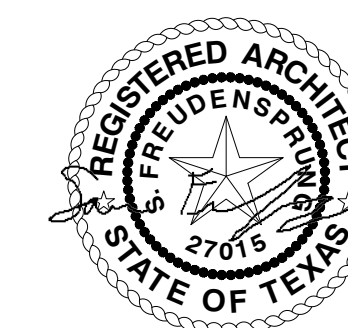

FLOOR PLAN


A211
 © 2020 Simply-Architecture, LLC




Design Professional's digital seal is effective only as to that version of this document as originally published by Design Professional with an ink signature. Design Professional is not responsible for any subsequent modification, corruption, or unauthorized use of such document. To verify the validity or applicability of the seal or signature, contact Design Professional at (512) 786-8887.



-  LEVEL 5: EAVE HEIGHT
21'-6" AFF
-  LEVEL 4: EAVE HEIGHT
20'-0" AFF

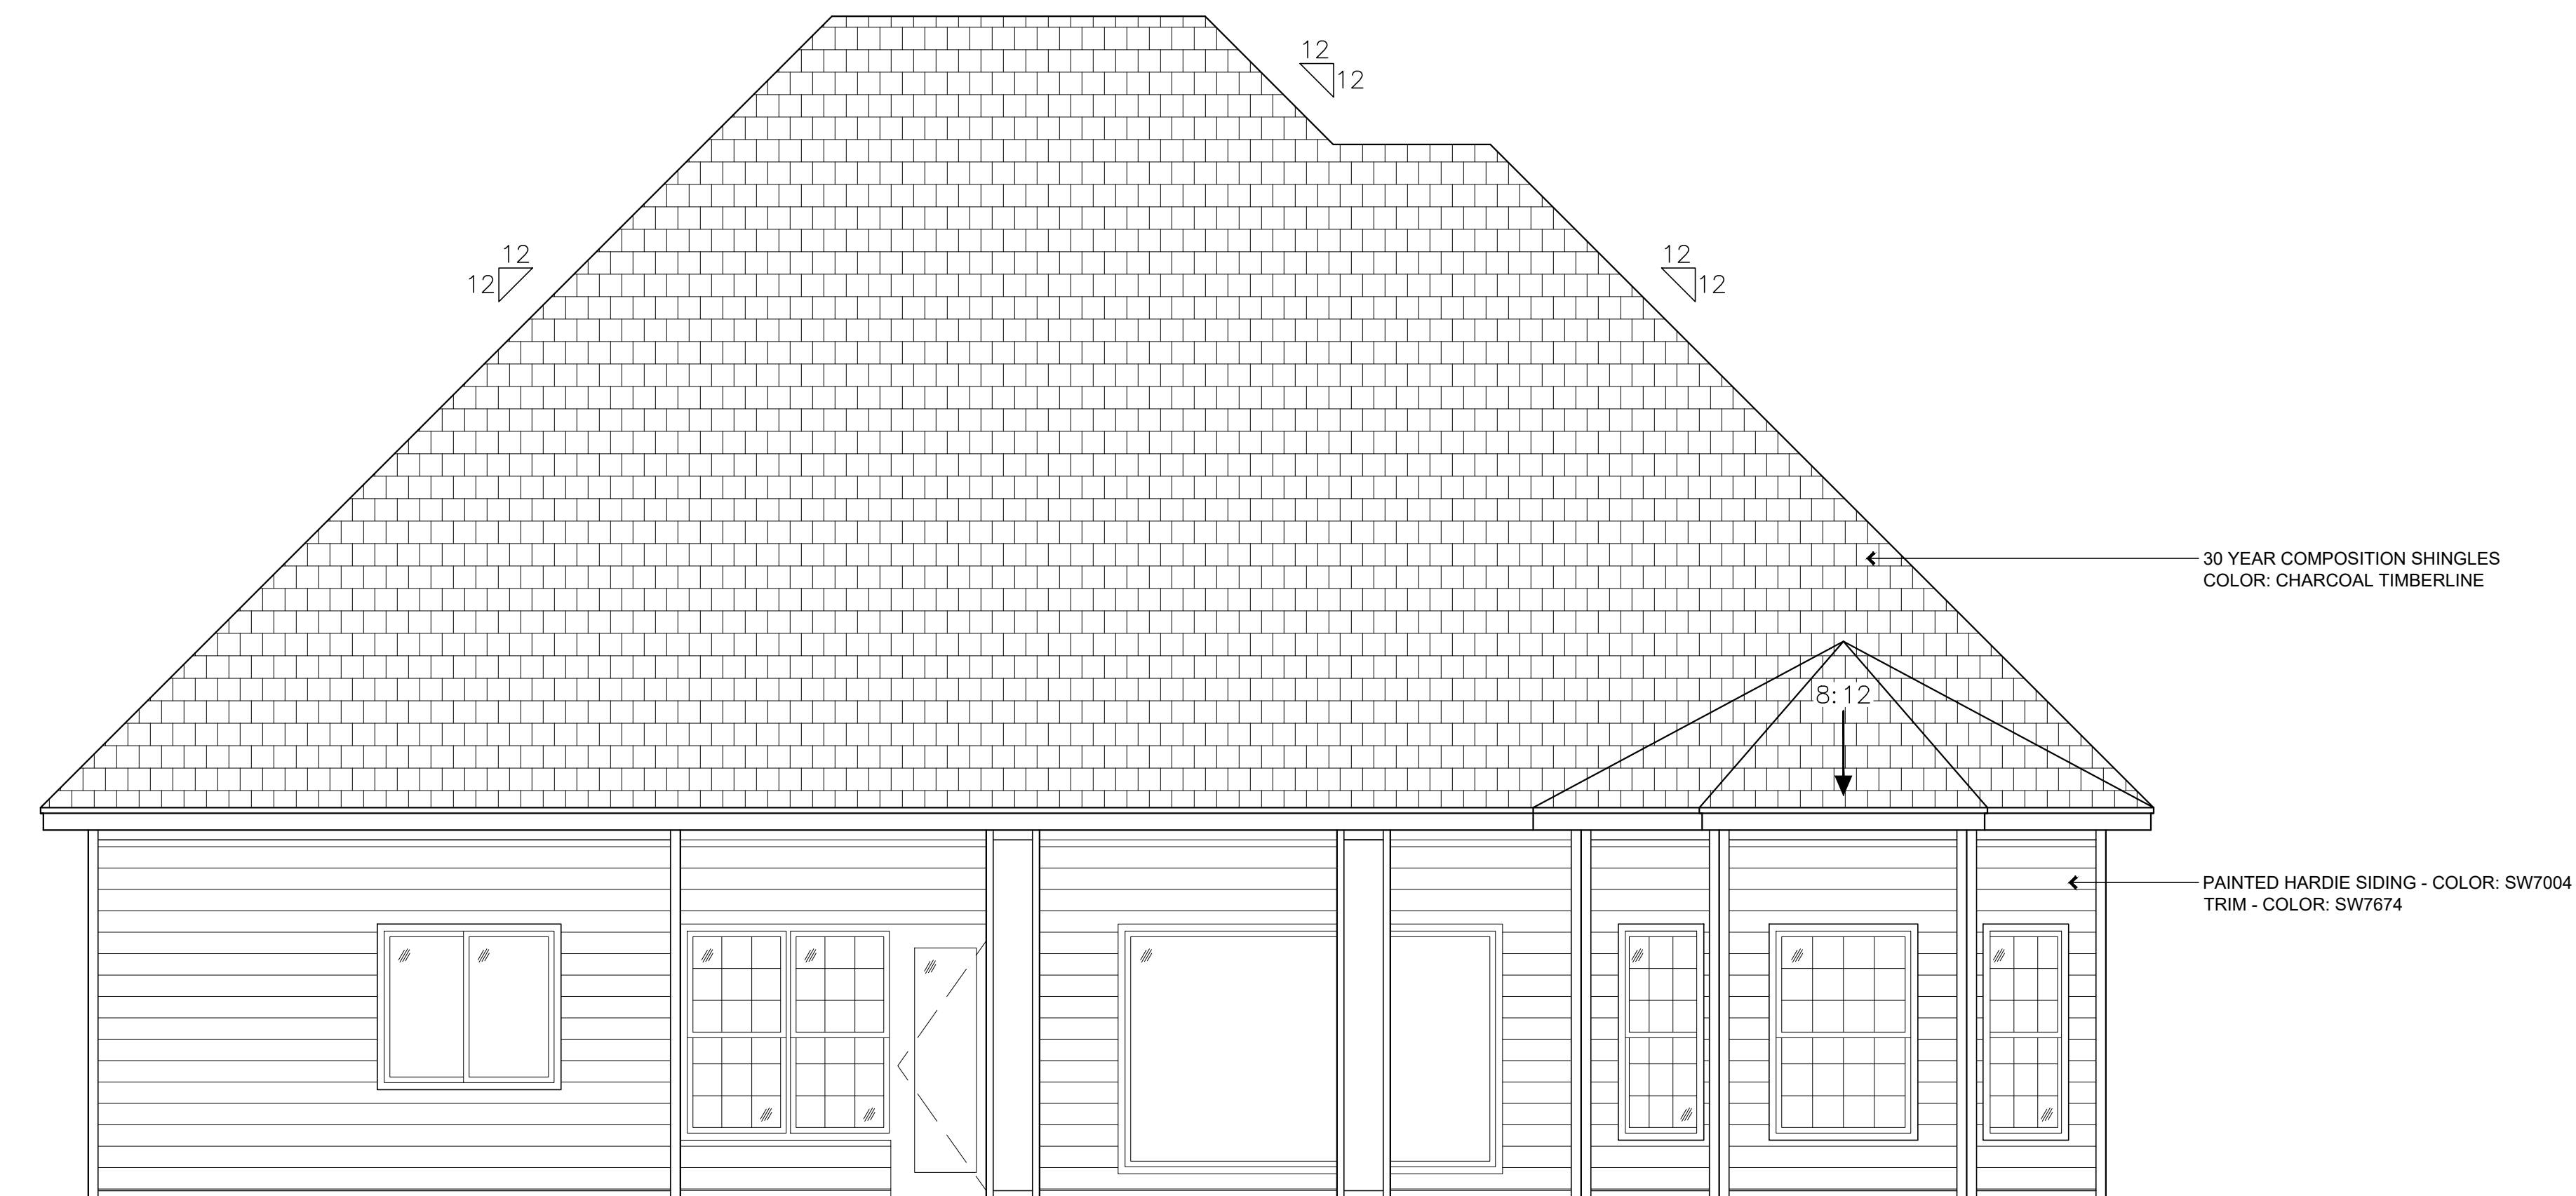

-  LEVEL 3: EAVE HEIGHT
13'-0" AFF
-  LEVEL 2: EAVE HEIGHT
11'-0" AFF


-  LEVEL 1: FINISH FLOOR
0'-0"



1/4" = 1'-0"
REAR ELEVATION I03

-  LEVEL 5: EAVE HEIGHT
21'-6" AFF
-  LEVEL 4: EAVE HEIGHT
20'-0" AFF

-  LEVEL 3: EAVE HEIGHT
13'-0" AFF
-  LEVEL 2: EAVE HEIGHT
11'-0" AFF

-  LEVEL 1: FINISH FLOOR
0'-0"



1/4" = 1'-0"
FRONT ELEVATION I01


REVISIONS		
NO.	DESCRIPTION	DATE
01	HOA REQUEST. REVIS.	3/12/20

ISAAC
18514
LAKELAND PASS
ROSHARON, TX
77583


2/21/2020

FRONT AND
REAR
ELEVATIONS

A310

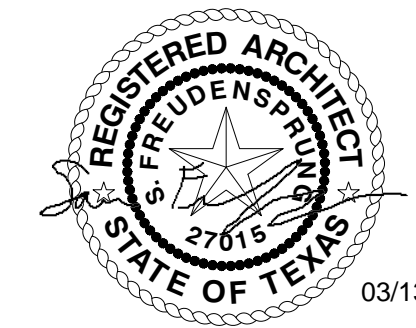

Design Professional's digital seal is effective only as to that version of this document as originally published by Design Professional with an ink signature. Design Professional is not responsible for any subsequent modification, corruption, or unauthorized use of such document. To verify the validity or applicability of the seal or signature, contact Design Professional at (532) 786-8987.

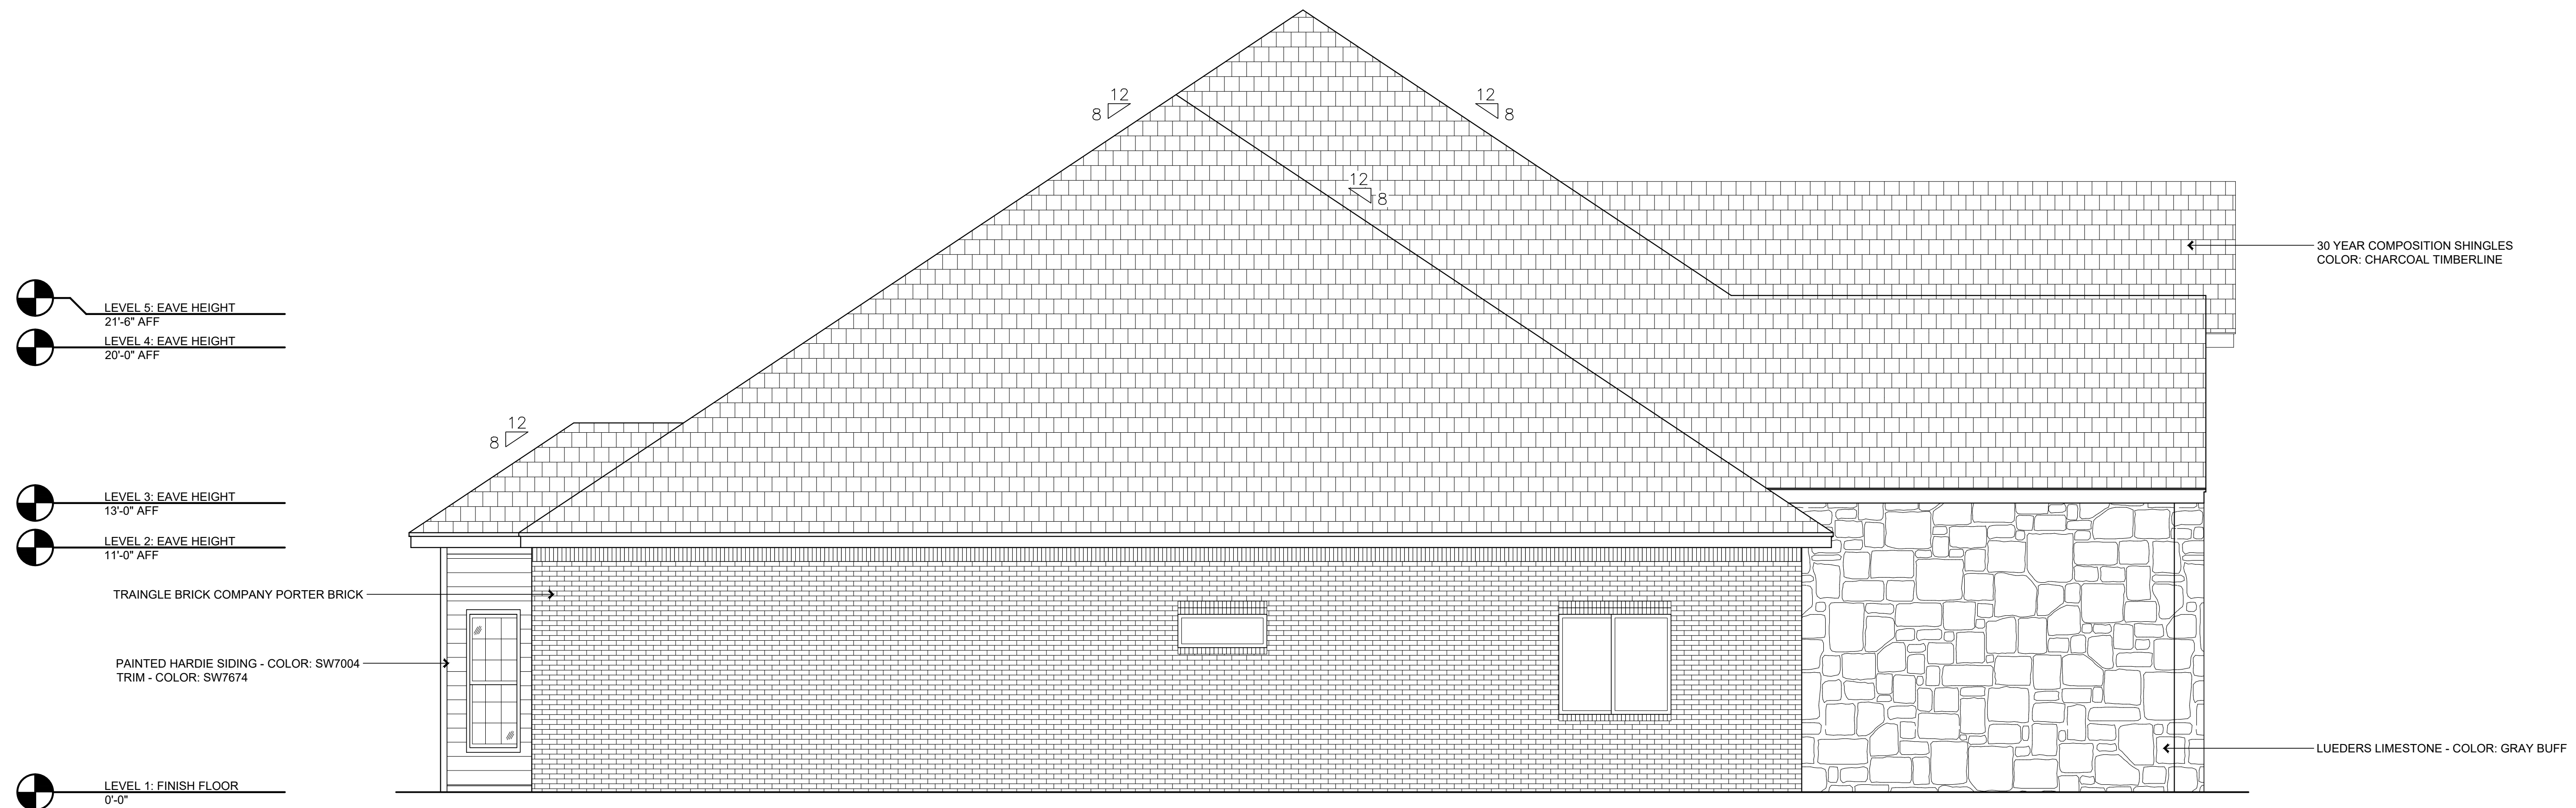


- LEVEL 5: EAVE HEIGHT
21'-6" AFF
- LEVEL 4: EAVE HEIGHT
20'-0" AFF
- LEVEL 3: EAVE HEIGHT
13'-0" AFF
- LEVEL 2: EAVE HEIGHT
11'-0" AFF
- TRANGLE BRICK COMPANY PORTER BRICK
- PAINTED HARDIE SIDING - COLOR: SW7004
TRIM - COLOR: SW7674
- LEVEL 1: FINISH FLOOR
0'-0"

30 YEAR COMPOSITION SHINGLES
COLOR: CHARCOAL TIMBERLINE

LUEDERS LIMESTONE - COLOR: GRAY BUFF

1/4" = 1'-0"
MASTER SUITE/STUDY ELEVATION I03

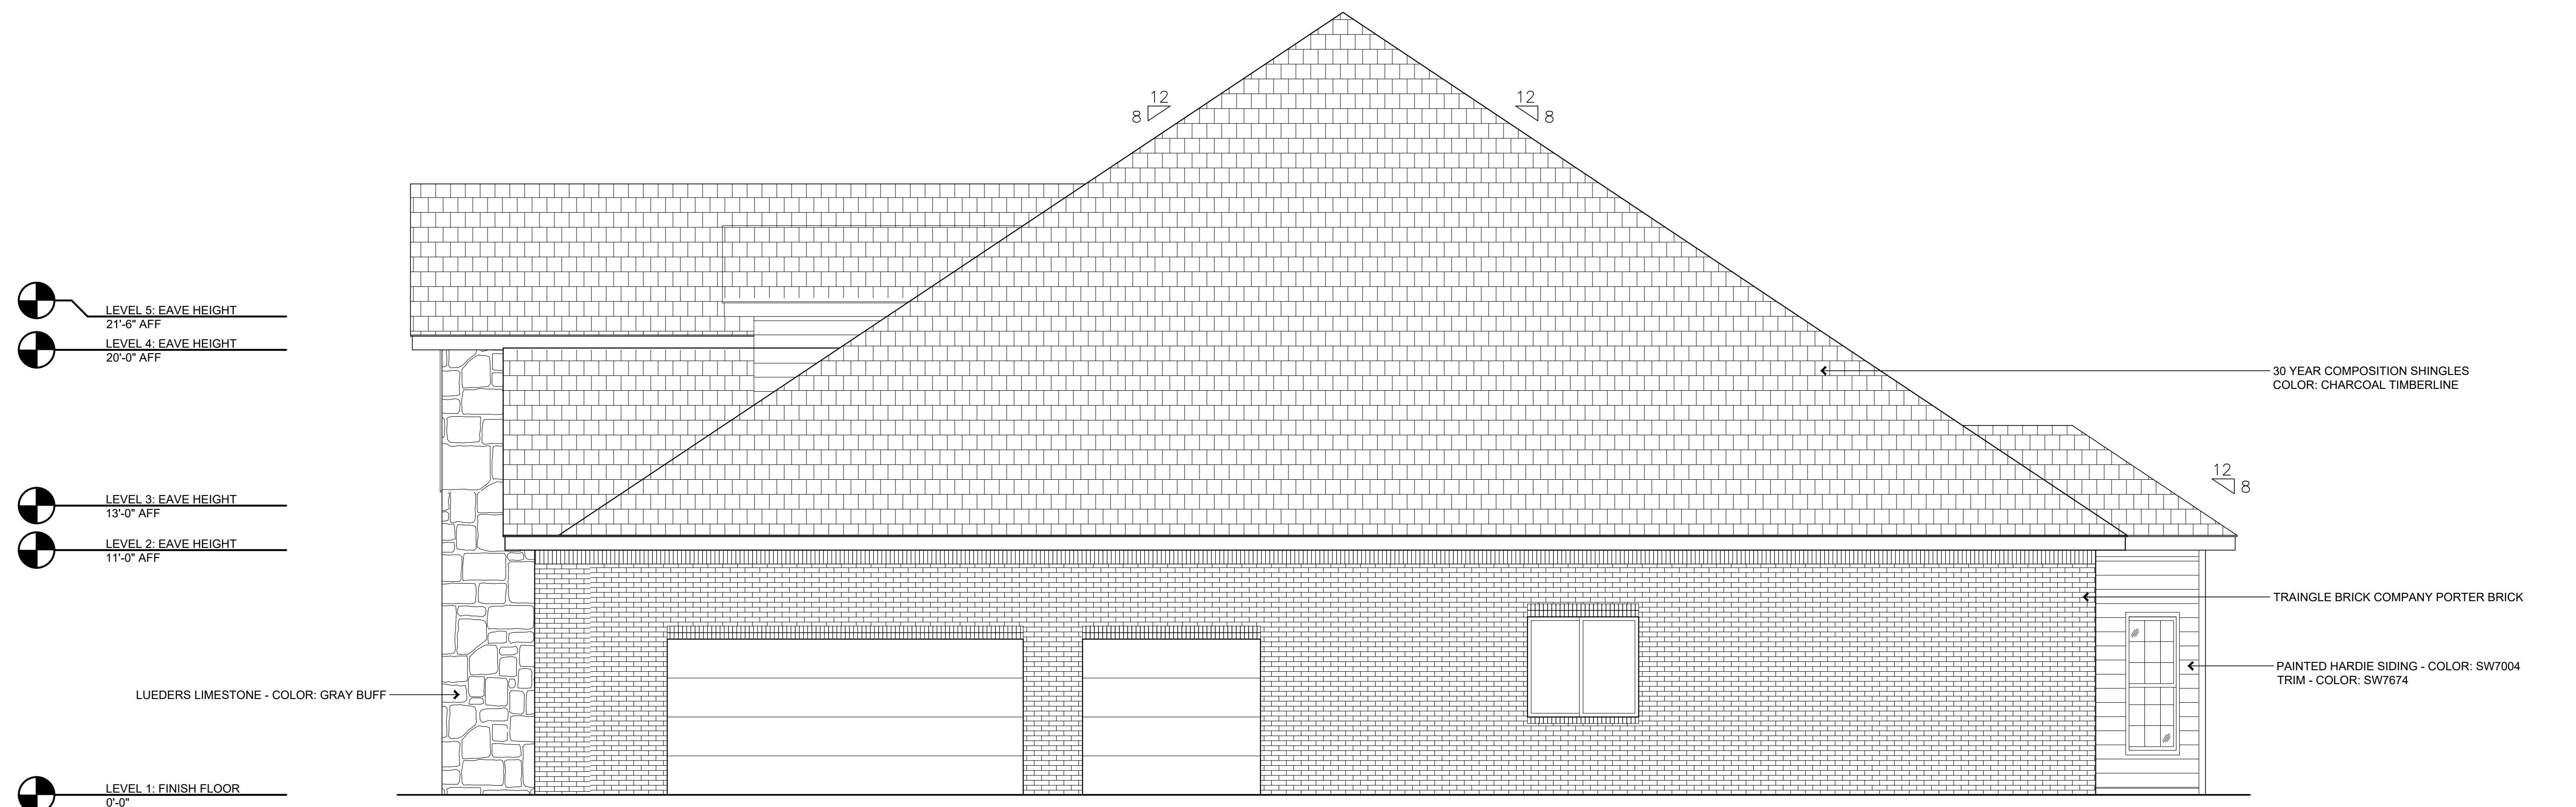

- LEVEL 5: EAVE HEIGHT
21'-6" AFF
- LEVEL 4: EAVE HEIGHT
20'-0" AFF
- LEVEL 3: EAVE HEIGHT
13'-0" AFF
- LEVEL 2: EAVE HEIGHT
11'-0" AFF
- LUEDERS LIMESTONE - COLOR: GRAY BUFF
- LEVEL 1: FINISH FLOOR
0'-0"

30 YEAR COMPOSITION SHINGLES
COLOR: CHARCOAL TIMBERLINE

TRANGLE BRICK COMPANY PORTER BRICK

PAINTED HARDIE SIDING - COLOR: SW7004
TRIM - COLOR: SW7674

1/4" = 1'-0"
GARAGE/SECONDARY BEDROOM ELEVATION I01

REVISIONS		
NO.	DESCRIPTION	DATE
01	HOA REQUEST. REVIS.	3/12/20

ISAAC
18514
LAKELAND PASS
ROSHARON, TX
77583

2/21/2020

SIDE
ELEVATIONS

A311