


SQUARE FOOTAGES

Living Area: 3,138 sf
 Garage Area: 656 sf
 Front Porch: 384 sf
 Back Porch: 48 sf
 Total Slab: 4,226 sf

1/4" = 1'-0"
 FLOOR PLAN | 01

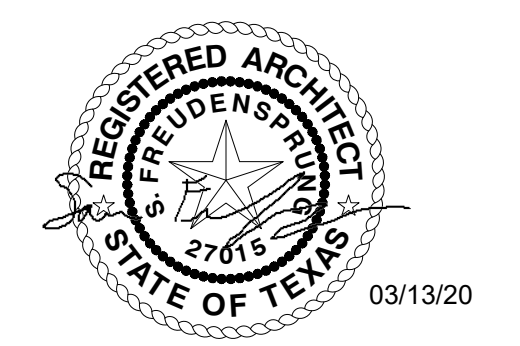

Design Professional's digital seal is effective only as to that version of this document as originally published by Design Professional with an ink signature. Design Professional is not responsible for any subsequent modification, corruption, or unauthorized use of such document. To verify the validity or applicability of the seal or signature, contact Design Professional at (532) 786-8887.

REVISIONS		
NO.	DESCRIPTION	DATE
01	HOA REQUEST. REVIS.	3/12/20

SEBASTIAN


203
 CALVARY TRAIL DR
 ROSHARON, TX
 77583

2/21/2020

FLOOR PLAN


A211

© 2020 Simply-Architecture, LLC

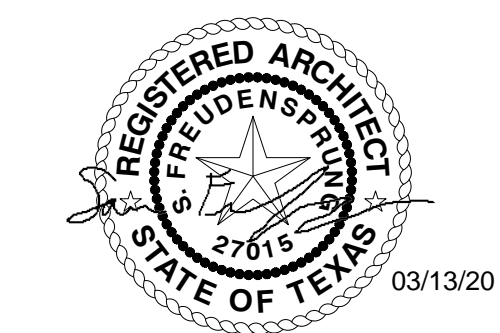

Design Professional's digital seal is effective only as to that version of this document as originally published by Design Professional with an ink signature. Design Professional is not responsible for any subsequent modification, corruption, or unauthorized use of such document. To verify the validity or applicability of the seal or signature, contact Design Professional at (532) 786-8987.

- LEVEL 5: EAVE HEIGHT
20'-8" AFF
- LEVEL 4: EAVE HEIGHT
20'-0" AFF
- LEVEL 3: EAVE HEIGHT
13'-0" AFF
- LEVEL 2: EAVE HEIGHT
11'-0" AFF
- LEVEL 1: FINISH FLOOR
0'-0"

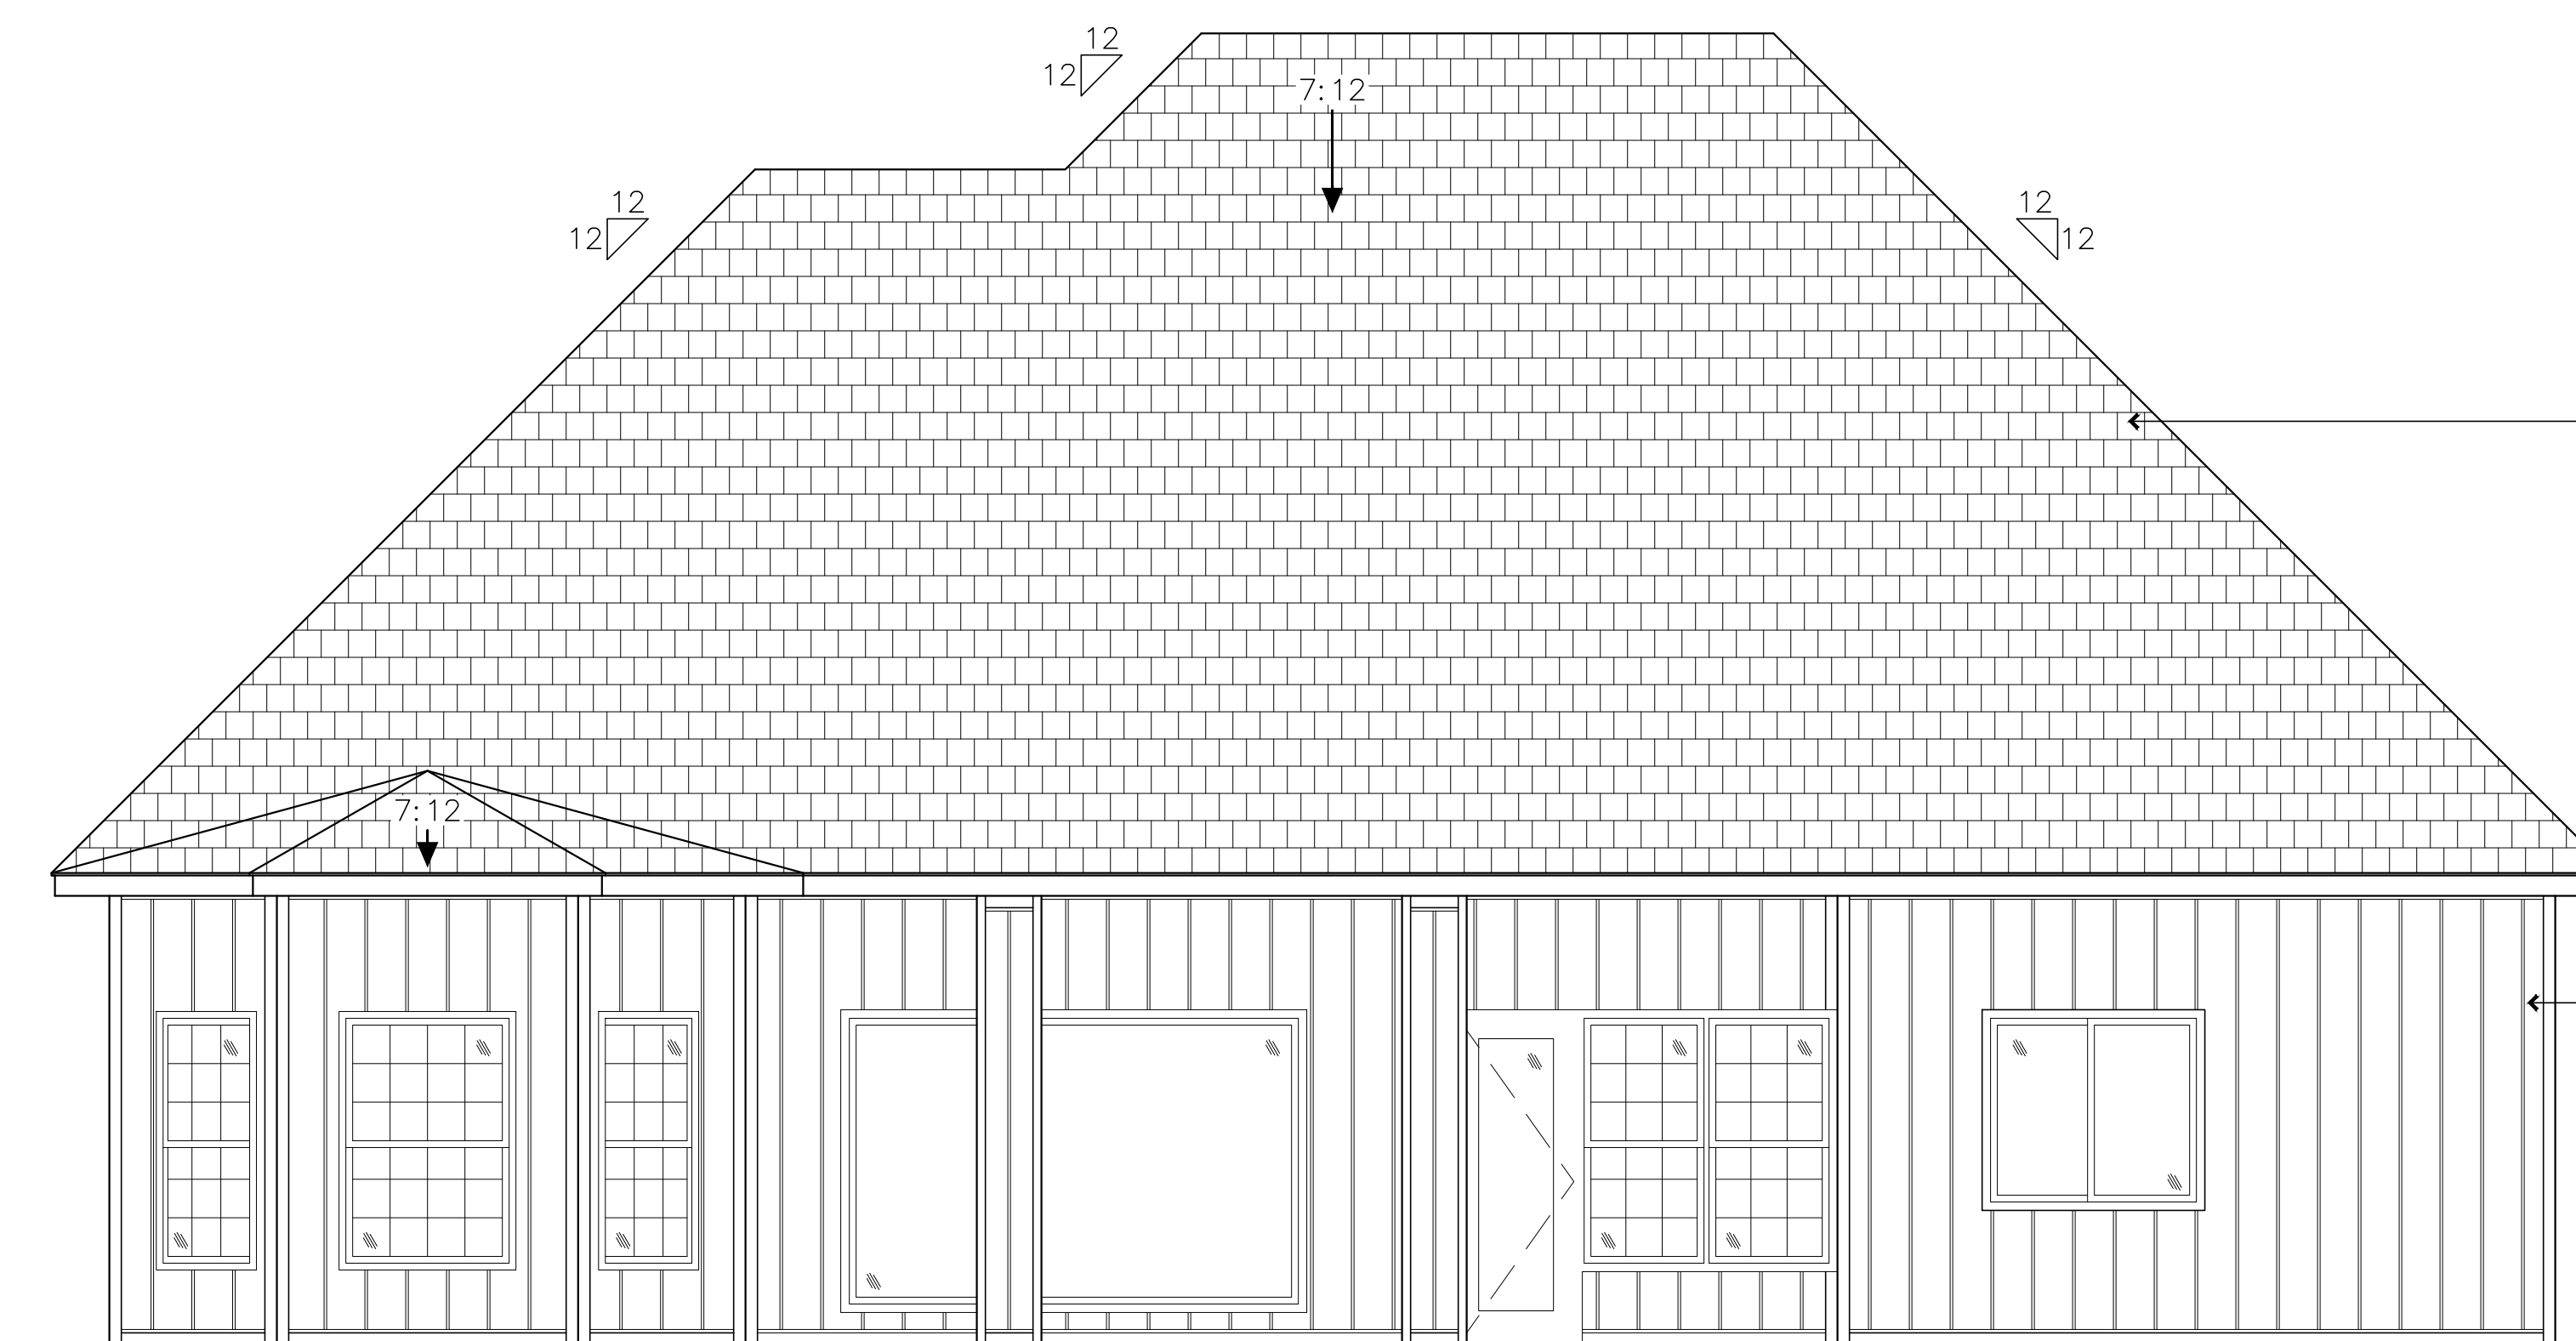

30 YEAR COMPOSITION SHINGLES
COLOR: COBBLESTONE GRAY

PAINTED HARDIE BOARD AND BATTEN - COLOR: W7006.
TRIM COLOR: SW7674

1/4" = 1'-0"
REAR ELEVATION I03

- LEVEL 5: EAVE HEIGHT
20'-8" AFF
- LEVEL 4: EAVE HEIGHT
20'-0" AFF
- LEVEL 3: EAVE HEIGHT
13'-0" AFF
- LEVEL 2: EAVE HEIGHT
11'-0" AFF
- LEVEL 1: FINISH FLOOR
0'-0"



30 YEAR COMPOSITION SHINGLES
COLOR: COBBLESTONE GRAY

PAINTED HARDIE BOARD AND BATTEN - COLOR: W7006.
TRIM COLOR: SW7674

LUEDERS LIMESTONE - COLOR: SMOKE GRAY

1/4" = 1'-0"
FRONT ELEVATION I01

REVISIONS		
NO.	DESCRIPTION	DATE
01	HOA REQUEST. REVIS.	3/12/20

SEBASTIAN
203
CALVARY TRAIL DR
ROSHARON, TX
77583

2/21/2020

FRONT AND
REAR
ELEVATIONS

A310
© 2020 Simply-Architecture, LLC

Sa

Simply-Architecture
simply-architecture.com



Design Professional's digital seal is effective only as to that version of this document as originally published by Design Professional with an ink signature. Design Professional is not responsible for any subsequent modification, corruption, or unauthorized use of such document. To verify the validity or applicability of the seal or signature, contact Design Professional at (532) 786-8887.


LEVEL 5: EAVE HEIGHT
20'-8" AFF

LEVEL 4: EAVE HEIGHT
20'-0" AFF

LEVEL 3: EAVE HEIGHT
13'-0" AFF

LEVEL 2: EAVE HEIGHT
11'-0" AFF

LEVEL 1: FINISH FLOOR
0'-0"

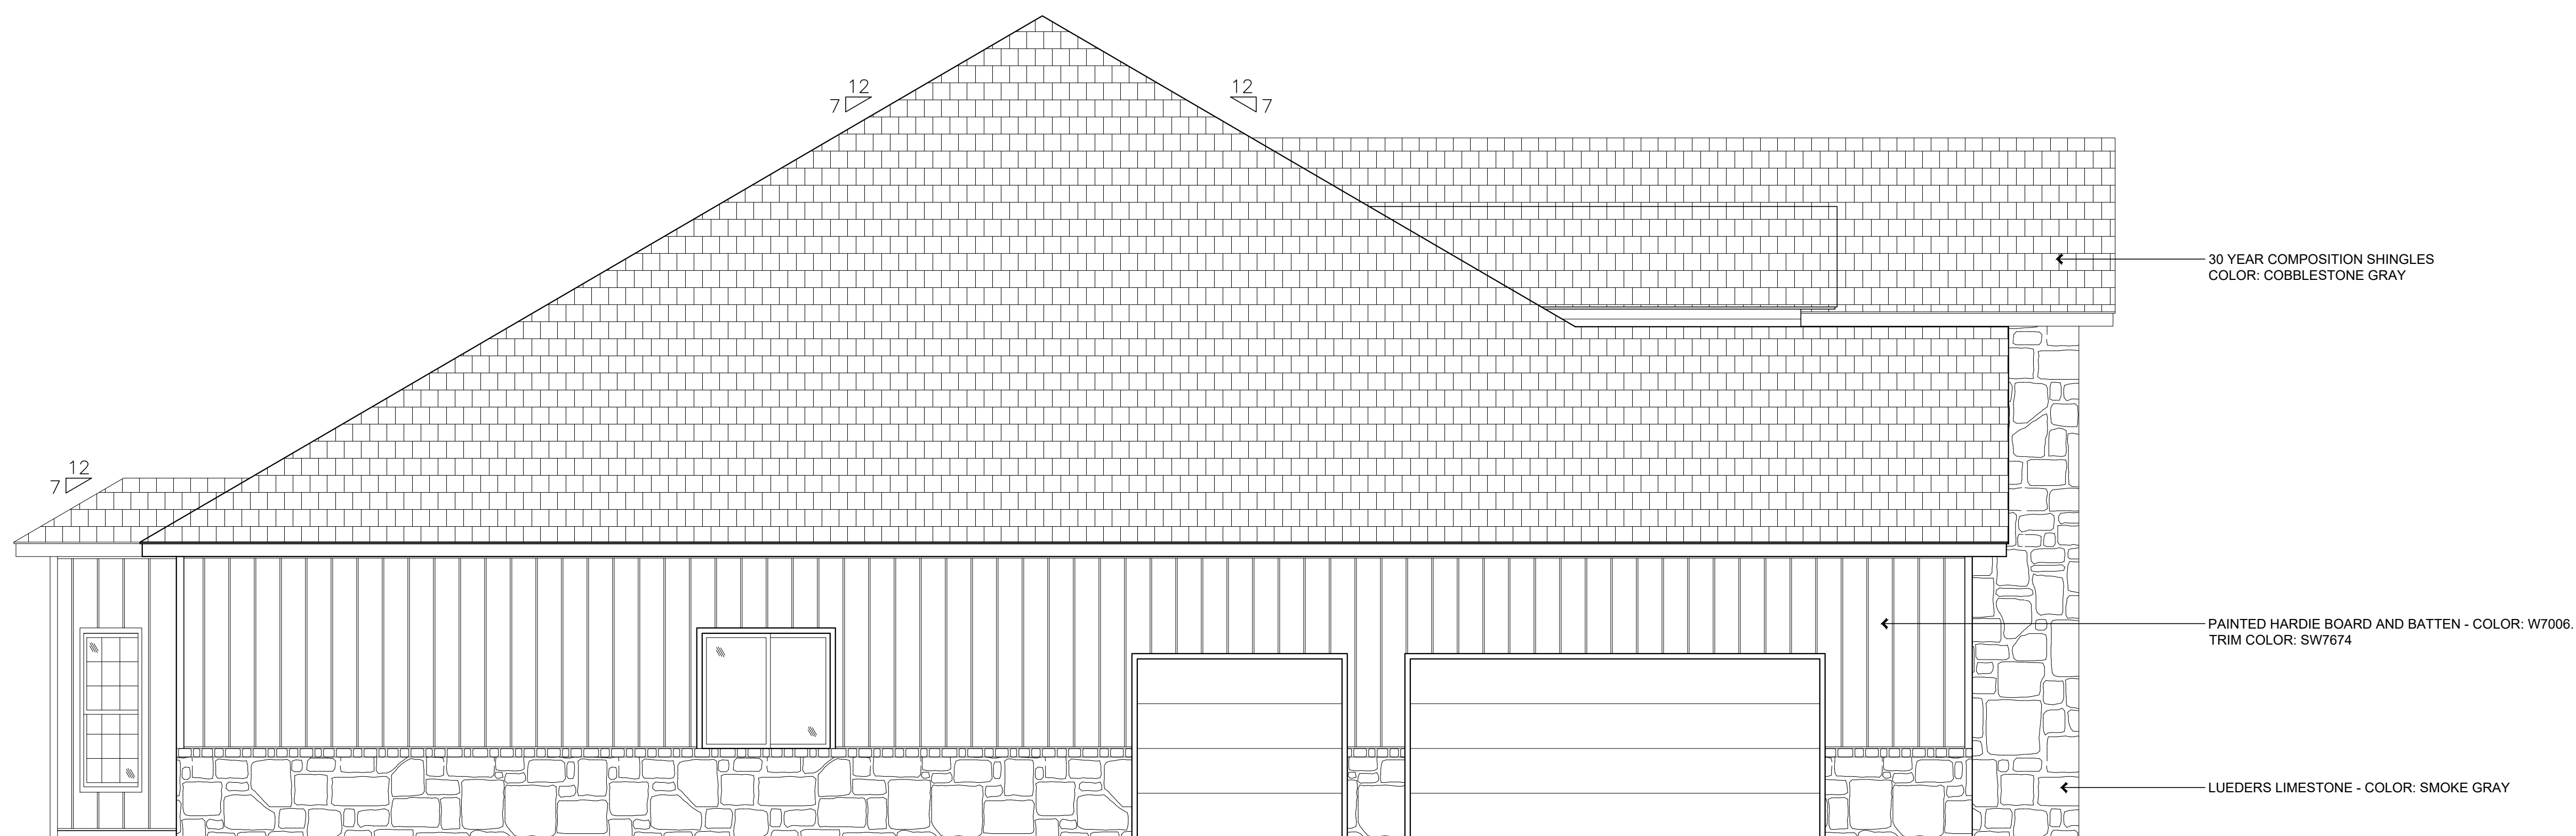

1/4" = 1'-0"
GARAGE/SECONDARY BEDROOM ELEVATION I03


LEVEL 5: EAVE HEIGHT
20'-8" AFF

LEVEL 4: EAVE HEIGHT
20'-0" AFF

LEVEL 3: EAVE HEIGHT
13'-0" AFF

LEVEL 2: EAVE HEIGHT
11'-0" AFF

LEVEL 1: FINISH FLOOR
0'-0"

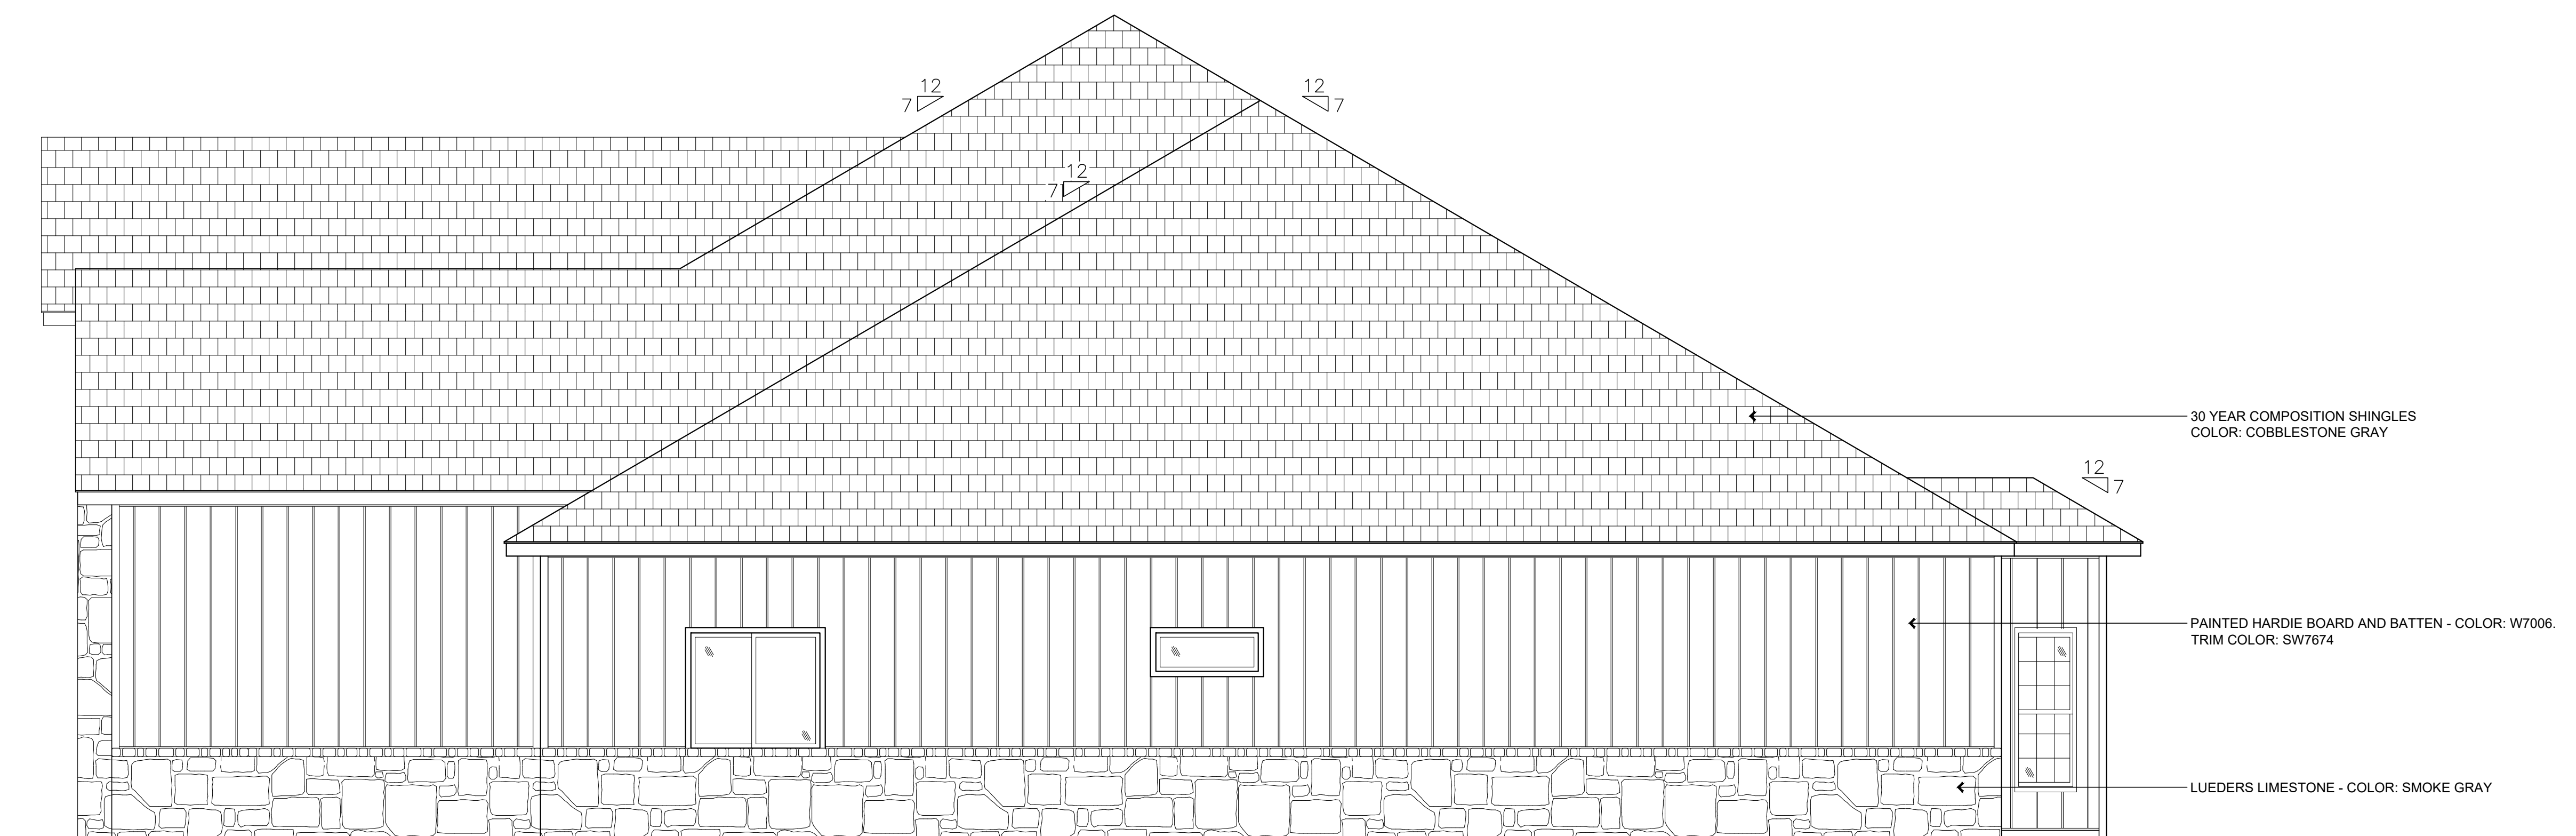

1/4" = 1'-0"
MASTER SUITE/STUDY ELEVATION I01

REVISIONS		
NO.	DESCRIPTION	DATE
01	HOA REQUEST. REVIS.	3/12/20

SEBASTIAN

203
CALVARY TRAIL DR
ROSHARON, TX
77583

2/21/2020

SIDE
ELEVATIONS

A311

© 2020 Simply-Architecture, LLC