




$3\frac{1}{2} \times 13\frac{1}{2}$
 136×14
 cor 8
 T 20
 D 24
 25
 30
 60
 28
 30
 20

FLOOR PLAN


SCALE 1/4" = 1'-0"




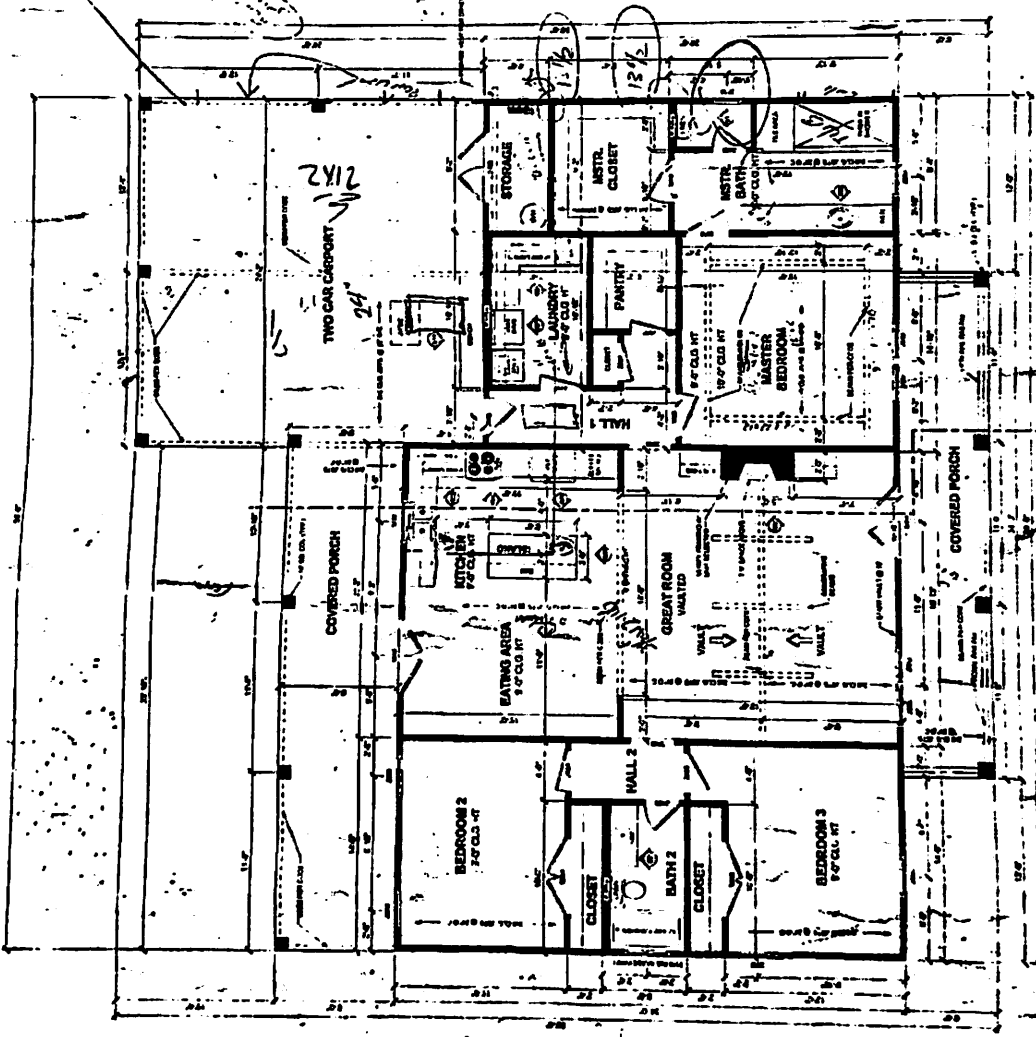


601

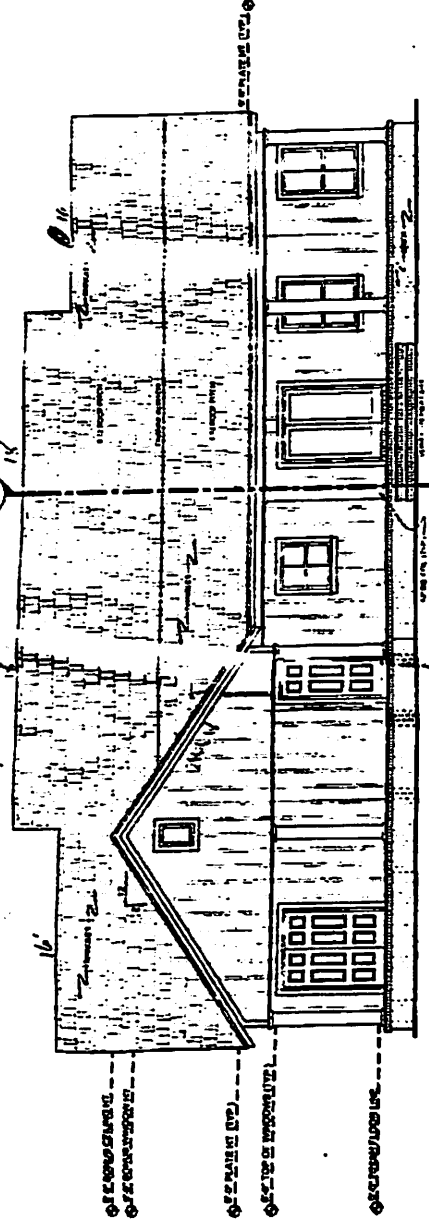

REAR ELEVATION

SCALE: DIMENSIONS 1/4" = 1'-0"

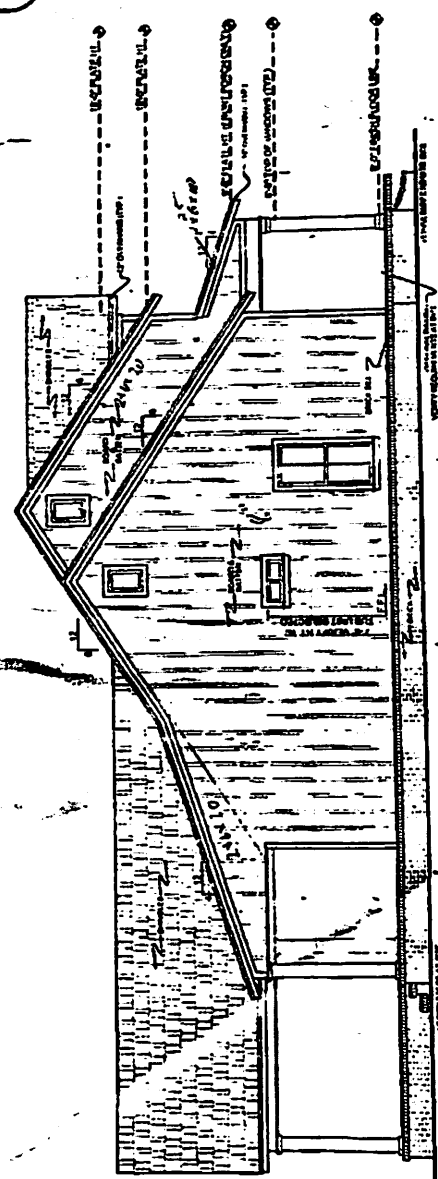

LEFT ELEVATION


SCALE: DIMENSIONS 1/4" = 1'-0"

NOTES

- 1 OWNER TO SELECT ALL DOOR & WINDOW STYLES.
- 2 VERIFY ALL STEPS REQUIRED @ SITE.
- 3 ALL GROUND LINES ARE APPROX.
- 4 VERIFY ALL EXTERIOR MATERIALS WITH OWNER PRIOR TO CONSTRUCTION.
- 5 REFER TO TYPICAL WALL FRAMING SECTION FOR FRAMING STYLE

ROOF DRAINAGE NOTES:

- 1 ALL ROOF DRAINAGE TO BE PERFORMED WITH 1/2" SLOPE AWAY FROM WALLS.
- 2 PROVIDE ALL FLASHING NECESSARY FOR WATER PROOFING.
- 3 ALL ROOF DRAINAGE TO BE EXTERIOR SURFACE FACE OF EXTERIOR WALL UNLESS OTHERWISE NOTED.

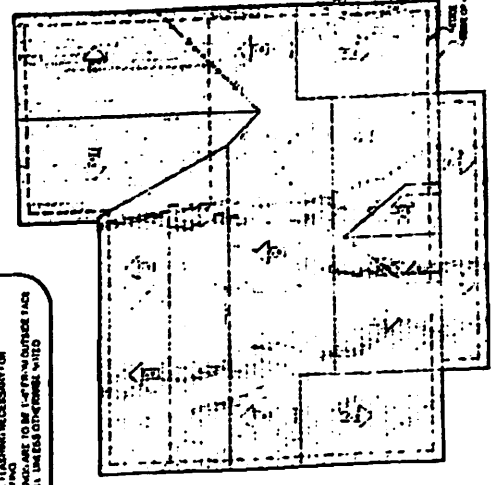


ROOF DRAINAGE PLAN


SCALE: DIMENSIONS 1/4" = 1'-0"

NOTE: CONTRACTOR TO PROVIDE PROPER ROOF VENTILATION TO MEET ALL APPLICABLE CODES @ SITE.


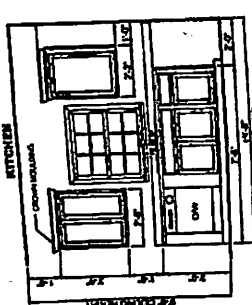


CABINET ELEVATION 601
 SCALE: 3/8" = 1'-0"

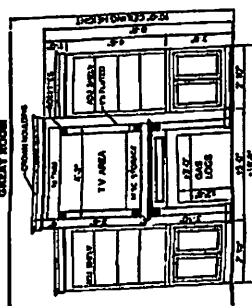


CABINET ELEVATION 602
 SCALE: 3/8" = 1'-0"

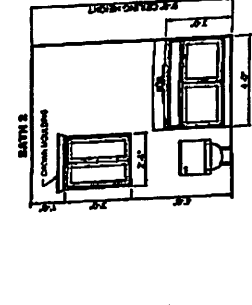


CABINET ELEVATION 603
 SCALE: 3/8" = 1'-0"

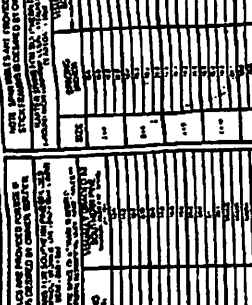


CABINET ELEVATION 604
 SCALE: 3/8" = 1'-0"

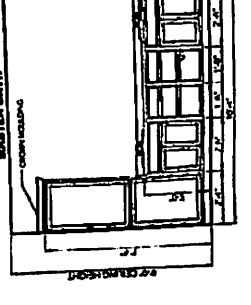


CABINET ELEVATION 605
 SCALE: 3/8" = 1'-0"

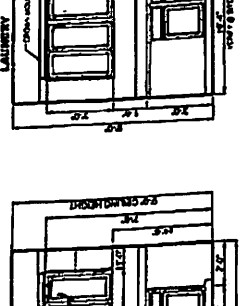


CABINET ELEVATION 606
 SCALE: 3/8" = 1'-0"

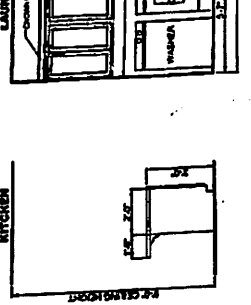


CABINET ELEVATION 607
 SCALE: 3/8" = 1'-0"

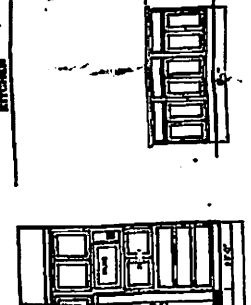


CABINET ELEVATION 608
 SCALE: 3/8" = 1'-0"

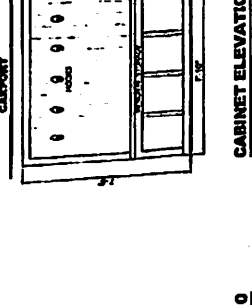


CABINET ELEVATION 609
 SCALE: 3/8" = 1'-0"

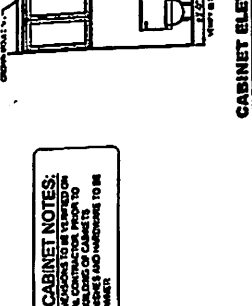



CABINET ELEVATION 610
 SCALE: 3/8" = 1'-0"

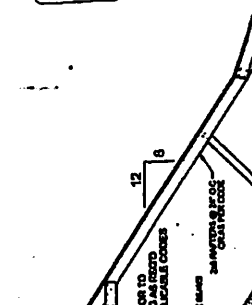


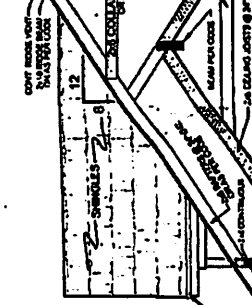


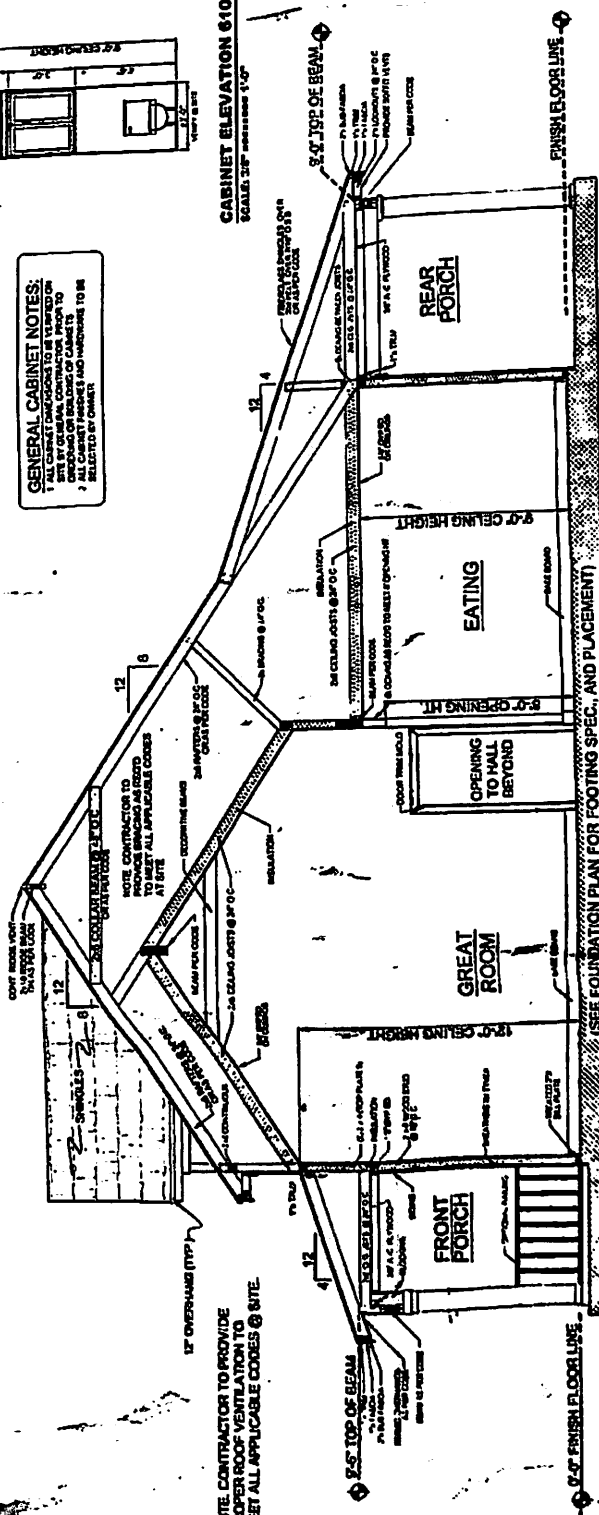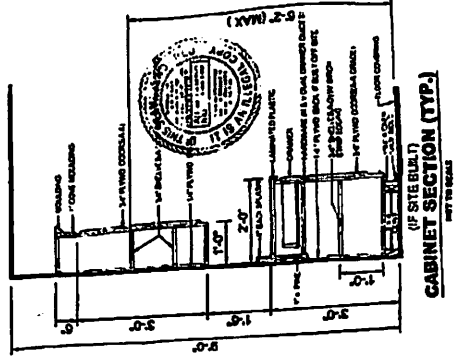

601
 (SEE FOUNDATION PLAN FOR FOOTING SPEC. AND PLACEMENT)