


SCALE: 1" = 200'

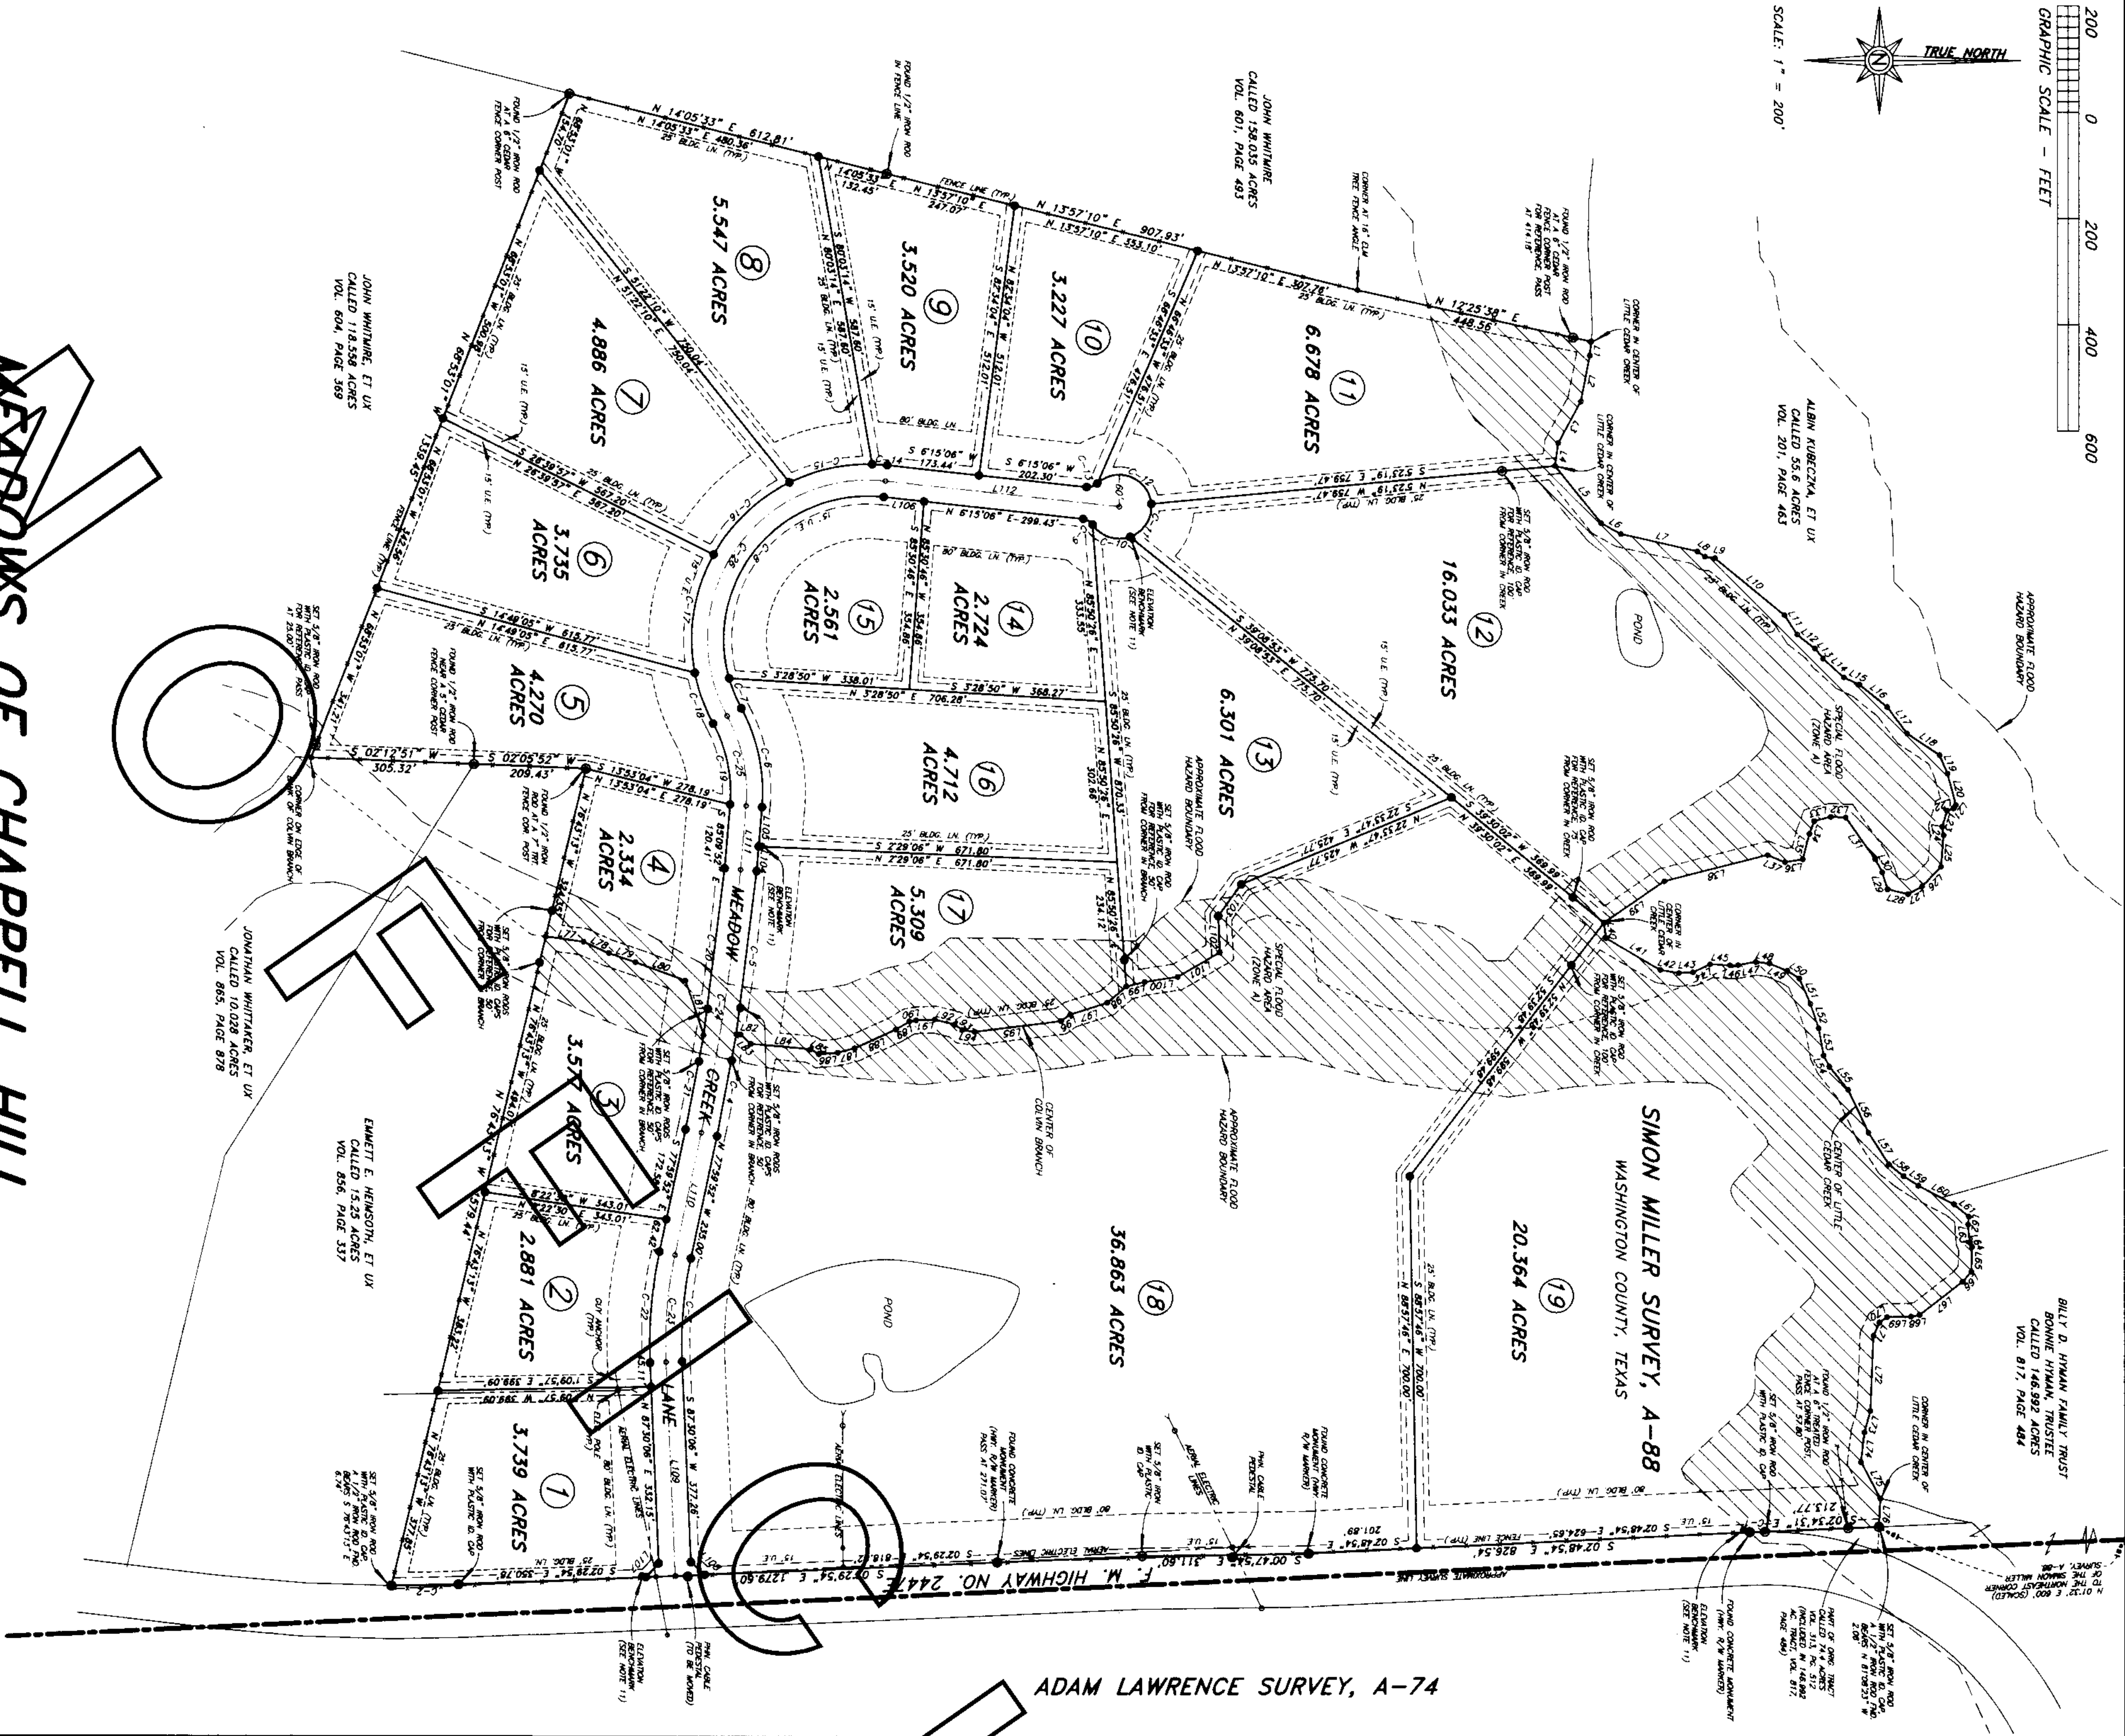

MEADOWS OF CHAPPELL HILL

A COUNTRY COMMUNITY

OWNER/DEVELOPER:
 WARD ECP, JR. TERRY S.
 WARD, PRESIDENT/MANAGER
 14525 F.M. 529, S.E. 205
 HOUSTON, TEXAS 77095
 PHN: 713-691-1000

A SUBDIVISION OF 143,218 ACRES OUT OF THE SIMON MILLER SURVEY, A-88, WASHINGTON COUNTY, TEXAS, CONSISTING OF 19 TRACTS (139.261 ACRES) AND 1 ROAD (3.957 ACRES).

HODDE & HODDE LAND SURVEYING, INC.
 613 EAST BLUE BELL ROAD
 BRENNHAM, TEXAS 77833
 (979)-836-5681
 FAX (979)-836-5683
 WWW.HODDESURVEYING.COM
 (N. O. NO. 5083/INC0504/NO/INC0504/DL/AMW)

ADAM LAWRENCE SURVEY, A-74