


SCALE 1" = 20'

-ACREAGE-
L14377118

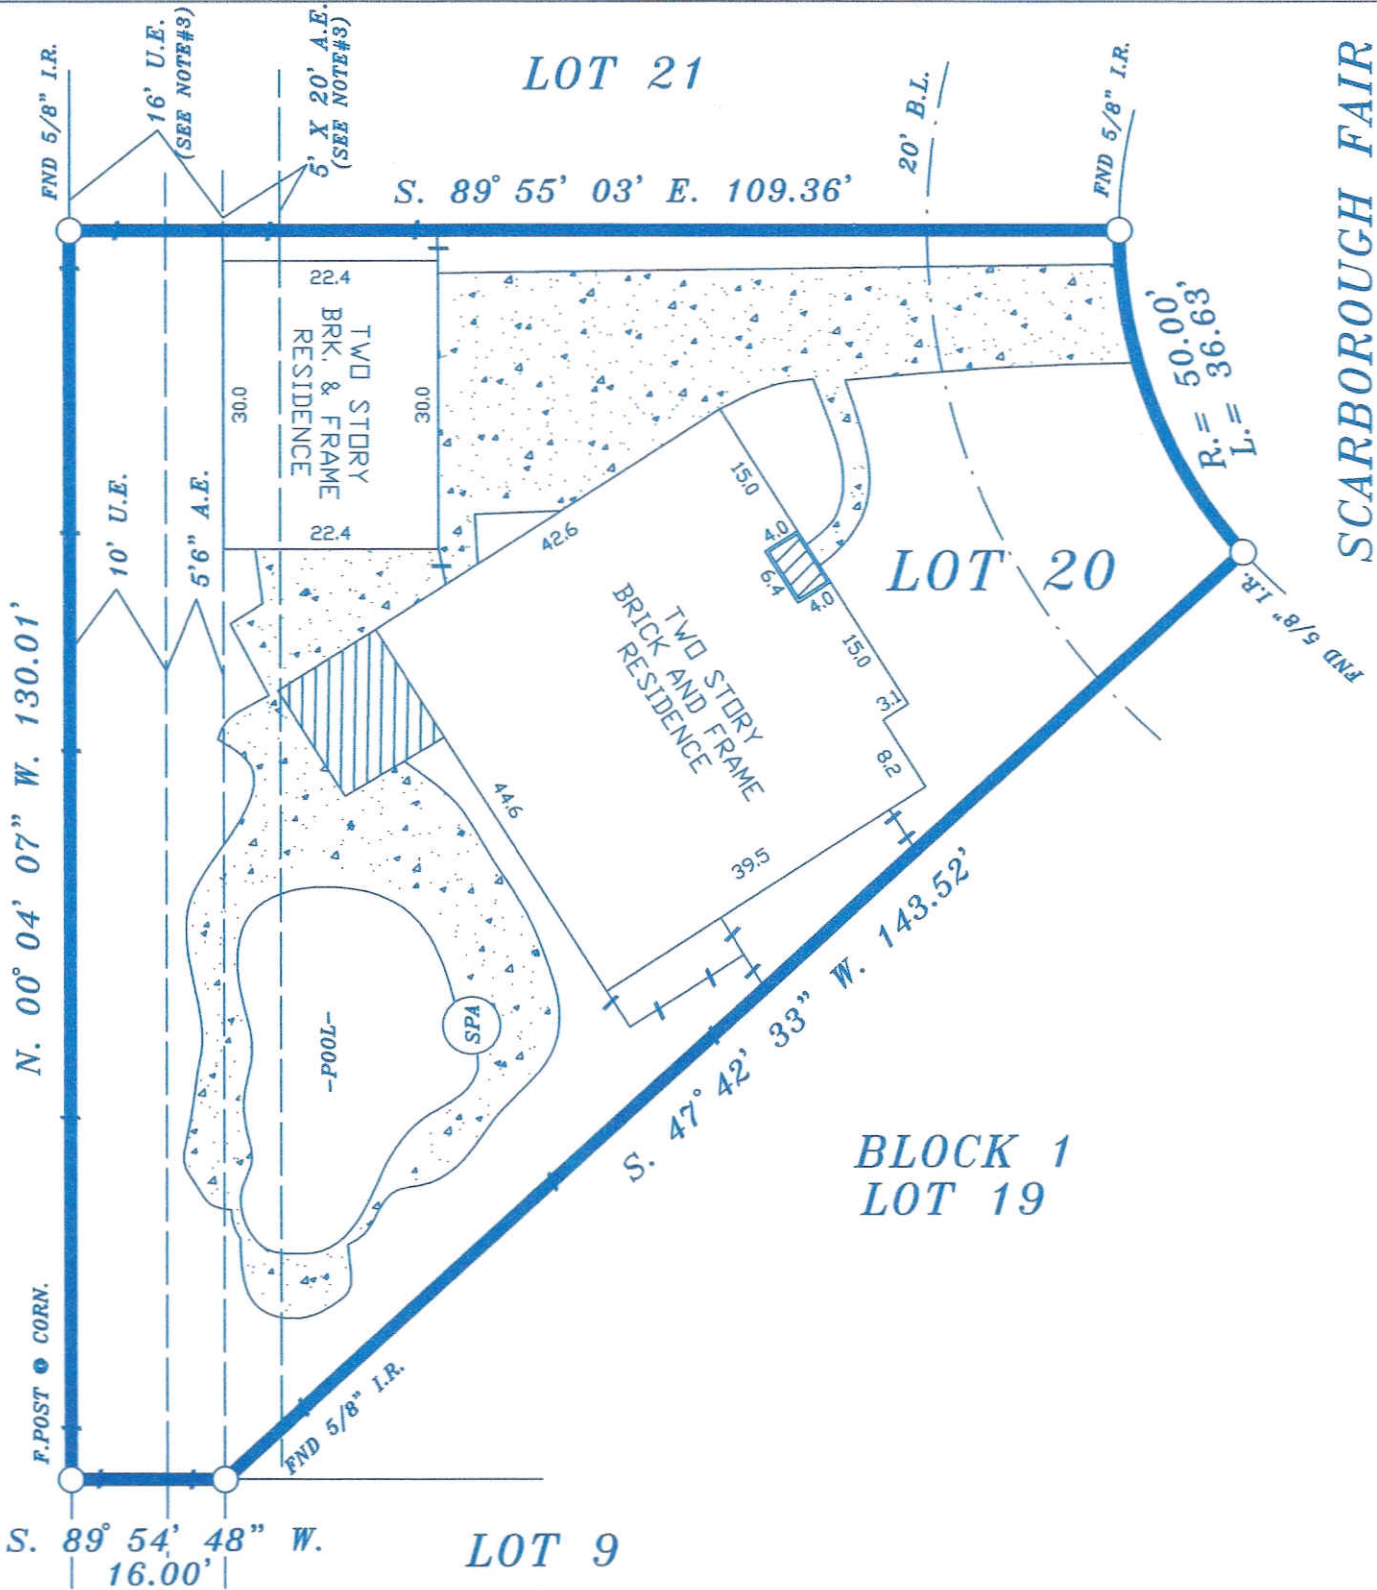

NOTES:

1. RESTRICTIVE COVENANTS IN VOL. 346 PG. 34 M.R.H.C.
2. BUILDING RESTRICTIONS BY THE RECORDED PLAT.
3. 16' U.E. & 5'X20' A.E. BY C.C.F.No. G591391, G591392.

LOT: 20		BLOCK: 1		SUBDIVISION: MEADOW BRIAR, SEC. 1	
COUNTY: HARRIS		STATE: TEXAS		RECORDATION: VOL. 346 PG. 34 M.R.H.C.	
PURCHASER: DAWN G. WILLIAMSON		MORTGAGE CO.		JOB NO. 09-06-35	
ADDRESS: 14223 SCARBOROUGH FAIR		TITLE CO. TRADITION TITLE		FIELD WORK 06-18-09 D.T.	
				DRAFTING 06-22-09 D.T.	
				FINAL CHECK 06-23-09 S.R.	
				KEY: HOUSTON	

THE SURVEYOR HAS NOT ABSTRACTED SUBJECT PROPERTY. THIS SURVEY IS BASED ON TITLE COMMITMENT LISTED BELOW AND PLAT OF RECORD SHOWN.