
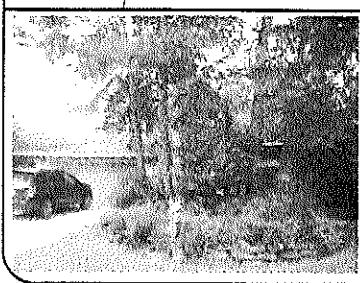


GF NO. 000483818 CHICAGO TITLE  
 ADDRESS: 11 PURPLE MARTIN PLACE  
 THE WOODLANDS, TEXAS 77381  
 BORROWER: GREGORY J. BURKETT AND  
 AMANDA H. BURKETT

**LOT 24, BLOCK 1  
 THE WOODLANDS,  
 VILLAGE OF COCHRANS CROSSING, SECTION 37**  
 ACCORDING TO THE MAP OR PLAT THEREOF RECORDED  
 IN CABINET G, SHEET 63-A OF THE MAP RECORDS  
 OF MONTGOMERY COUNTY, TEXAS

SCALE: 1" = 30'

x-proprié.

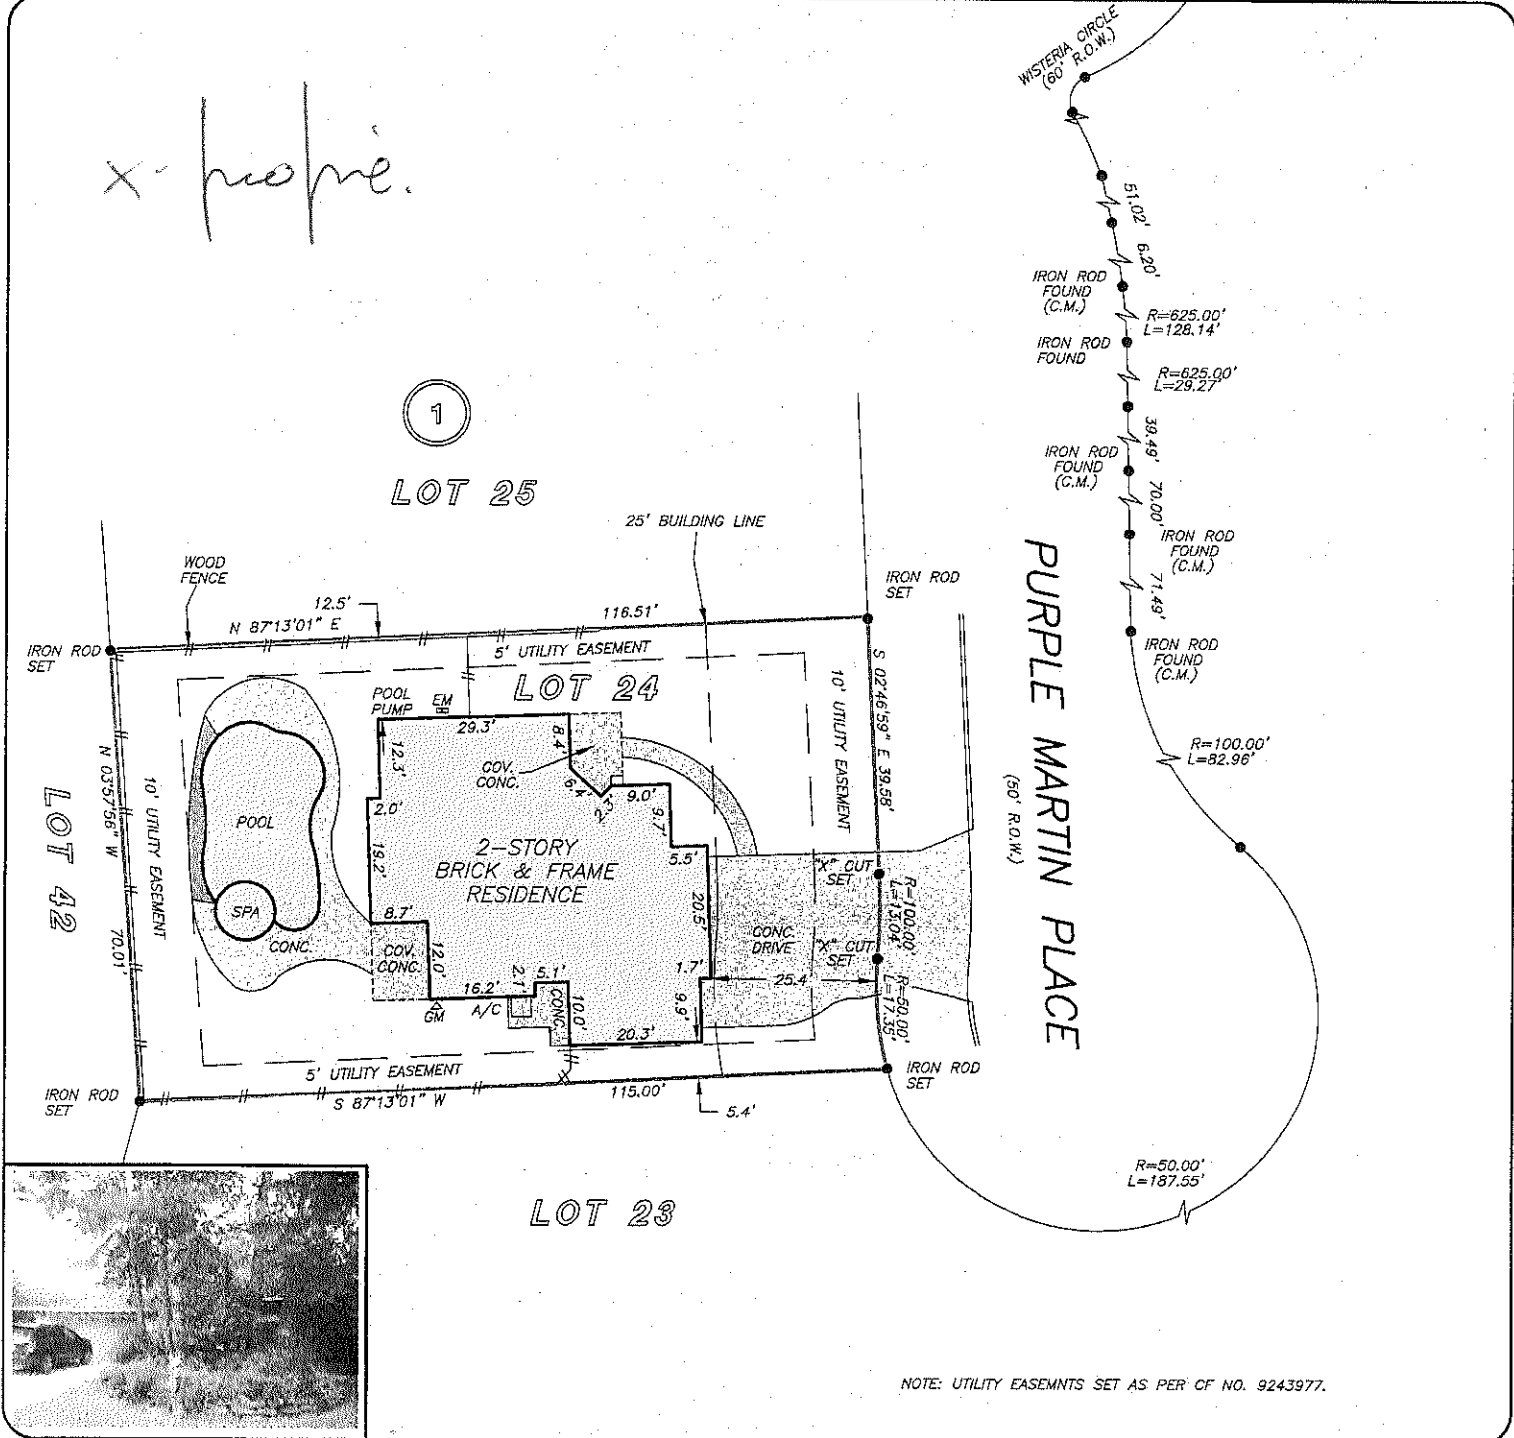

THIS PROPERTY DOES NOT LIE WITHIN THE  
 100 YEAR FLOOD PLAIN AS PER FIRM  
 PANEL NO. 48339C 0510 F  
 MAP REVISION: 12/19/1996  
 ZONE X  
 BASED ONLY ON VISUAL EXAMINATION OF MAPS.  
 INACCURACIES OF FEMA MAPS PREVENT EXACT  
 DETERMINATION WITHOUT DETAILED FIELD STUDY

A SUBSURFACE INVESTIGATION  
 WAS BEYOND THE SCOPE OF THIS SURVEY

RECORD BEARING: CABINET G, SHEET 63-A MRMCT

DRAWN BY: JB

I HEREBY CERTIFY THAT THIS SURVEY WAS MADE  
 ON THE GROUND, THAT THIS PLAT CORRECTLY  
 REPRESENTS THE FACTS FOUND AT THE  
 TIME OF SURVEY AND THAT THERE ARE NO  
 ENCROACHMENTS APPARENT ON THE GROUND,  
 EXCEPT AS SHOWN HEREON. THIS SURVEY IS  
 CERTIFIED FOR THIS TRANSACTION ONLY AND  
 ABSTRACTING PROVIDED IN THE ABOVE  
 REFERENCED TITLE COMMITMENT WAS RELIED  
 UPON IN PREPARATION OF THIS SURVEY.

ALLEN D. HUGHES  
 PROFESSIONAL LAND SURVEYOR  
 NO. 3891  
 JOB NO. 09-05750  
 JUNE 1, 2009



WILLIAMS  
 THE SURVEYORS  
 VICKIE MILANO  
 281-364-1588



Chicago Title  
 LACEE WALL  
 281-364-8110



**PRECISION SURVEYORS, INC.**

1-800-LANDSURVEY 281-496-1586  
 1-800-526-3787 FAX 281-496-1867

14925 MEMORIAL DRIVE SUITE B100 HOUSTON, TEXAS 77079