


GF NO. 000438307 CHICAGO TITLE
 ADDRESS: 6822 CHURCH STREET
 WALLIS, TEXAS 77485
 BORROWER: ROD PAVLOCK

0.430 ACRE OUT OF BLOCK J M.L.H. HARRY'S ADDITION TO THE TOWN OF WALLIS

ACCORDING TO THE MAP OR PLAT THEREOF RECORDED
 IN VOLUME 10, PAGE 126 OF THE OFFICIAL RECORDS
 OF AUSTIN COUNTY, TEXAS

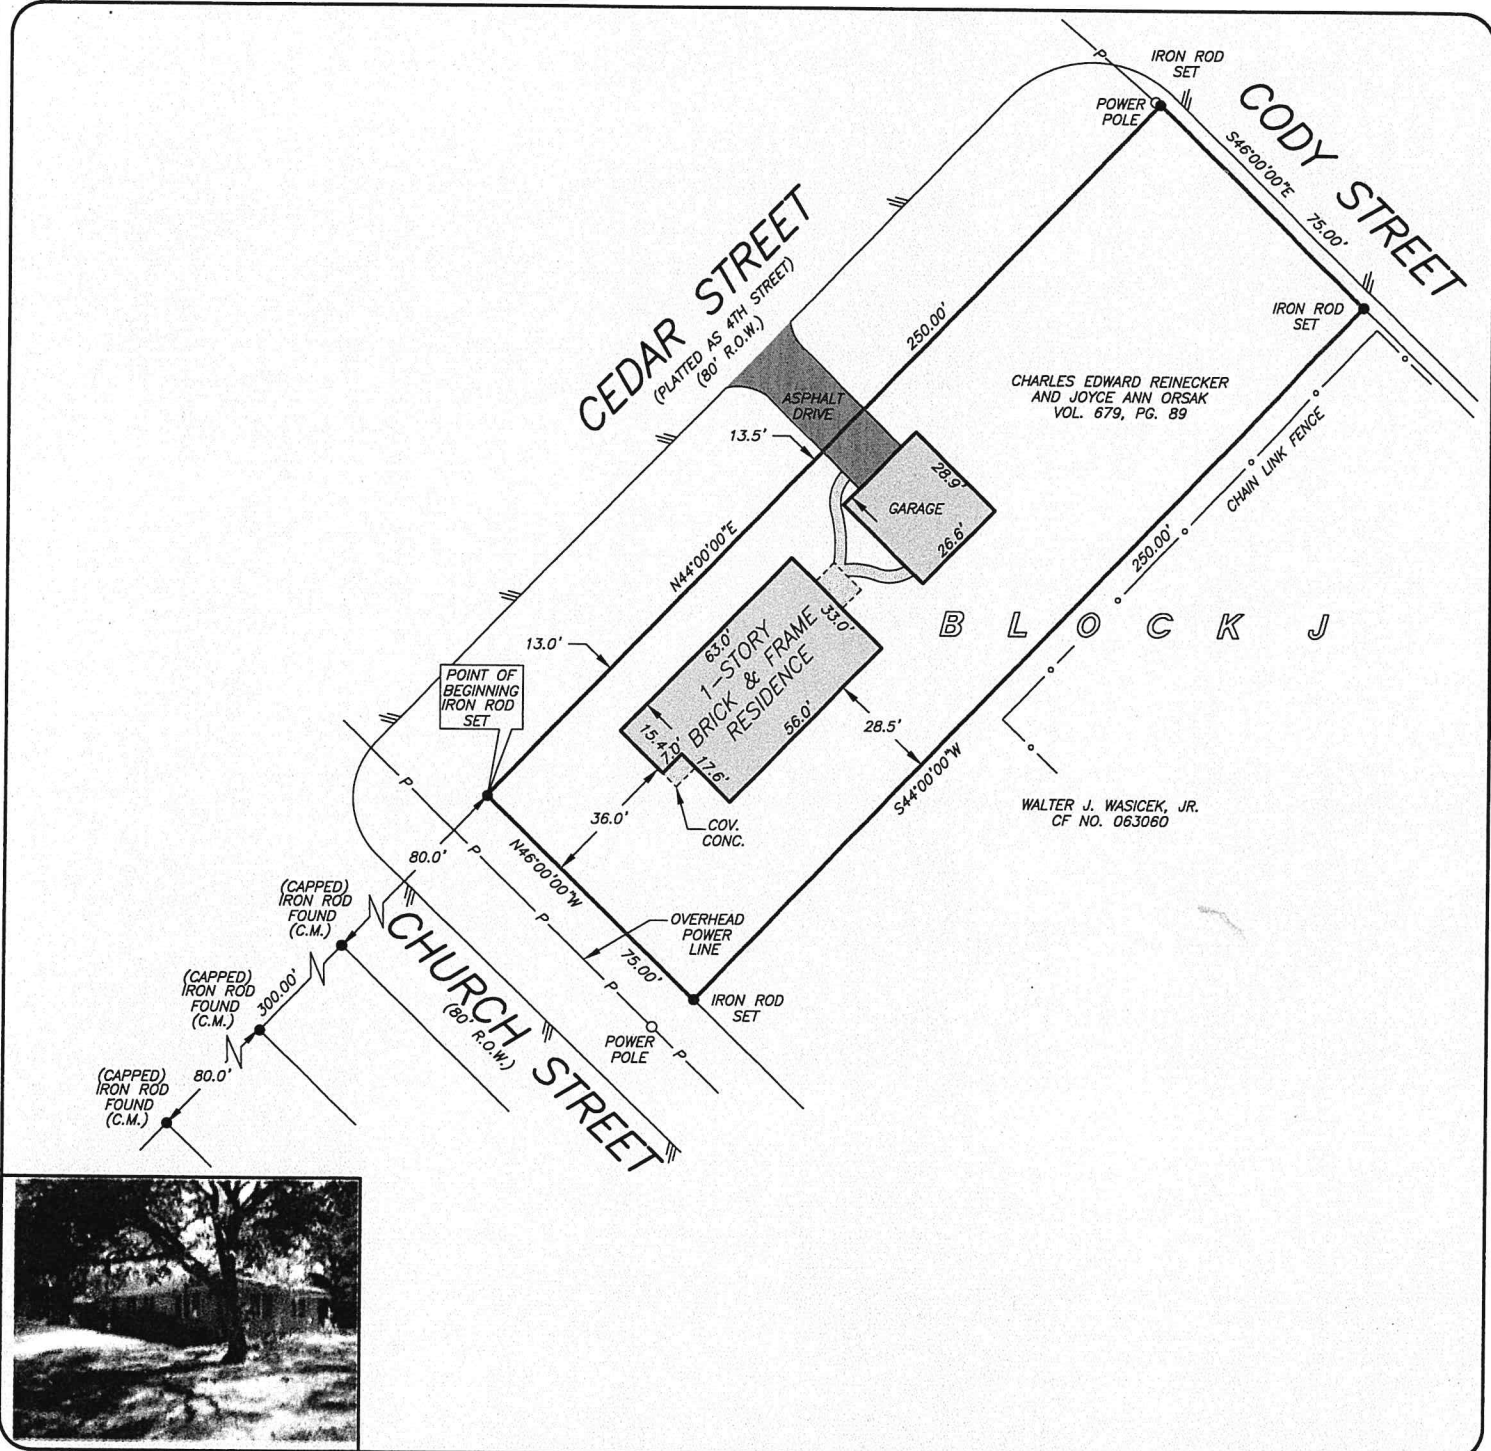

THIS PROPERTY DOES NOT LIE WITHIN THE
 100 YEAR FLOOD PLAIN AS PER FIRM
 PANEL NO. 48015C 0325 C

I HEREBY CERTIFY THAT THIS SURVEY WAS MADE
 ON THE GROUND, THAT THIS PLAT CORRECTLY
 REPRESENTS THE FACTS FOUND AT THE
 TIME OF SURVEY AND THAT THESE ARE THE

