



Anderson

CURVE TABLE

CURVE	LENGTH	RADIUS
A1	20.73	100.00

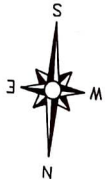

SCALE: 1" = 20'

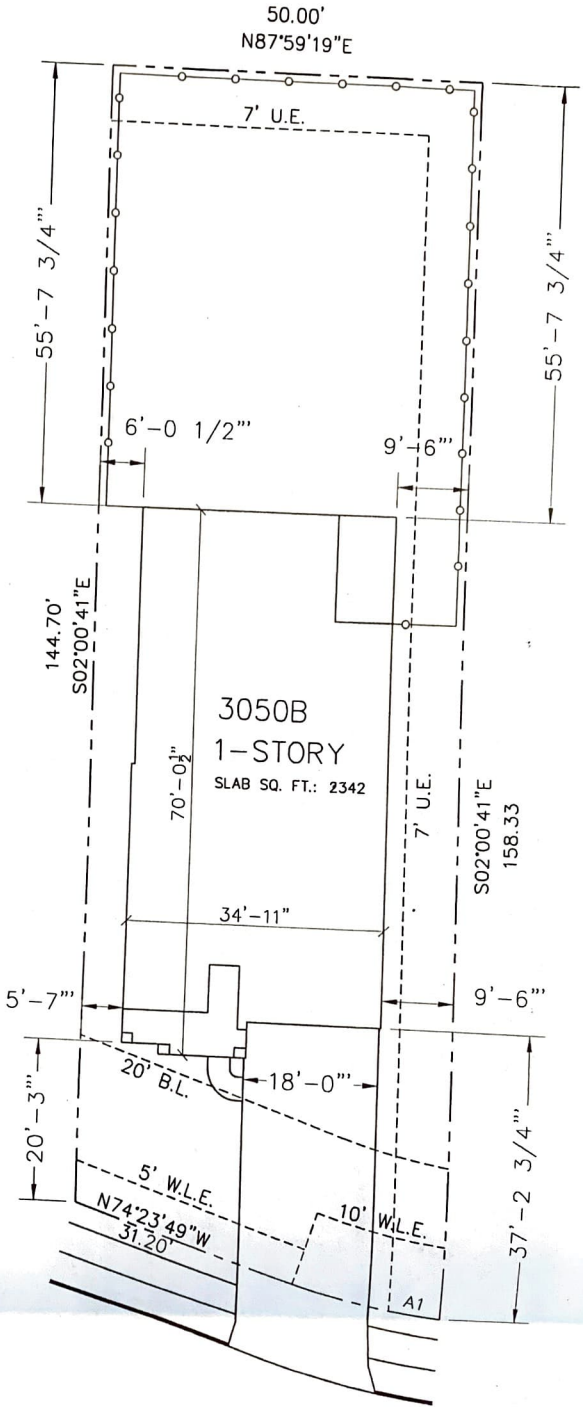

—○—○— INDICATES FENCE LOCATION

HOUSE AREA: 2342 SQ. FT.
 LOT AREA: 7615 SQ. FT.
 LOT COVERAGE: 31%
 FENCE: REAR 50' SIDE 126' FRONT 16'

SOD	SQ. YDS.	FLATWORK
Front		Sq. Ft.
Back		957
Left		
Right		
TOTAL SOD:	542	

community		blk	2
neighborhood		lot	35
address		16627 BERKSHIRE FOREST DRIVE	
city		plan	3050B-R
HARRIS COUNTY		group no.	
date	drawn by	job no.	
11-16-06	JLB		

