
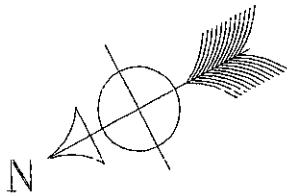


CERVELLE

P.O. BOX 1468
FRIENDSWOOD, TEXAS
77549

LOT AREA = 11,537 SQ.FT.

CH HOMES

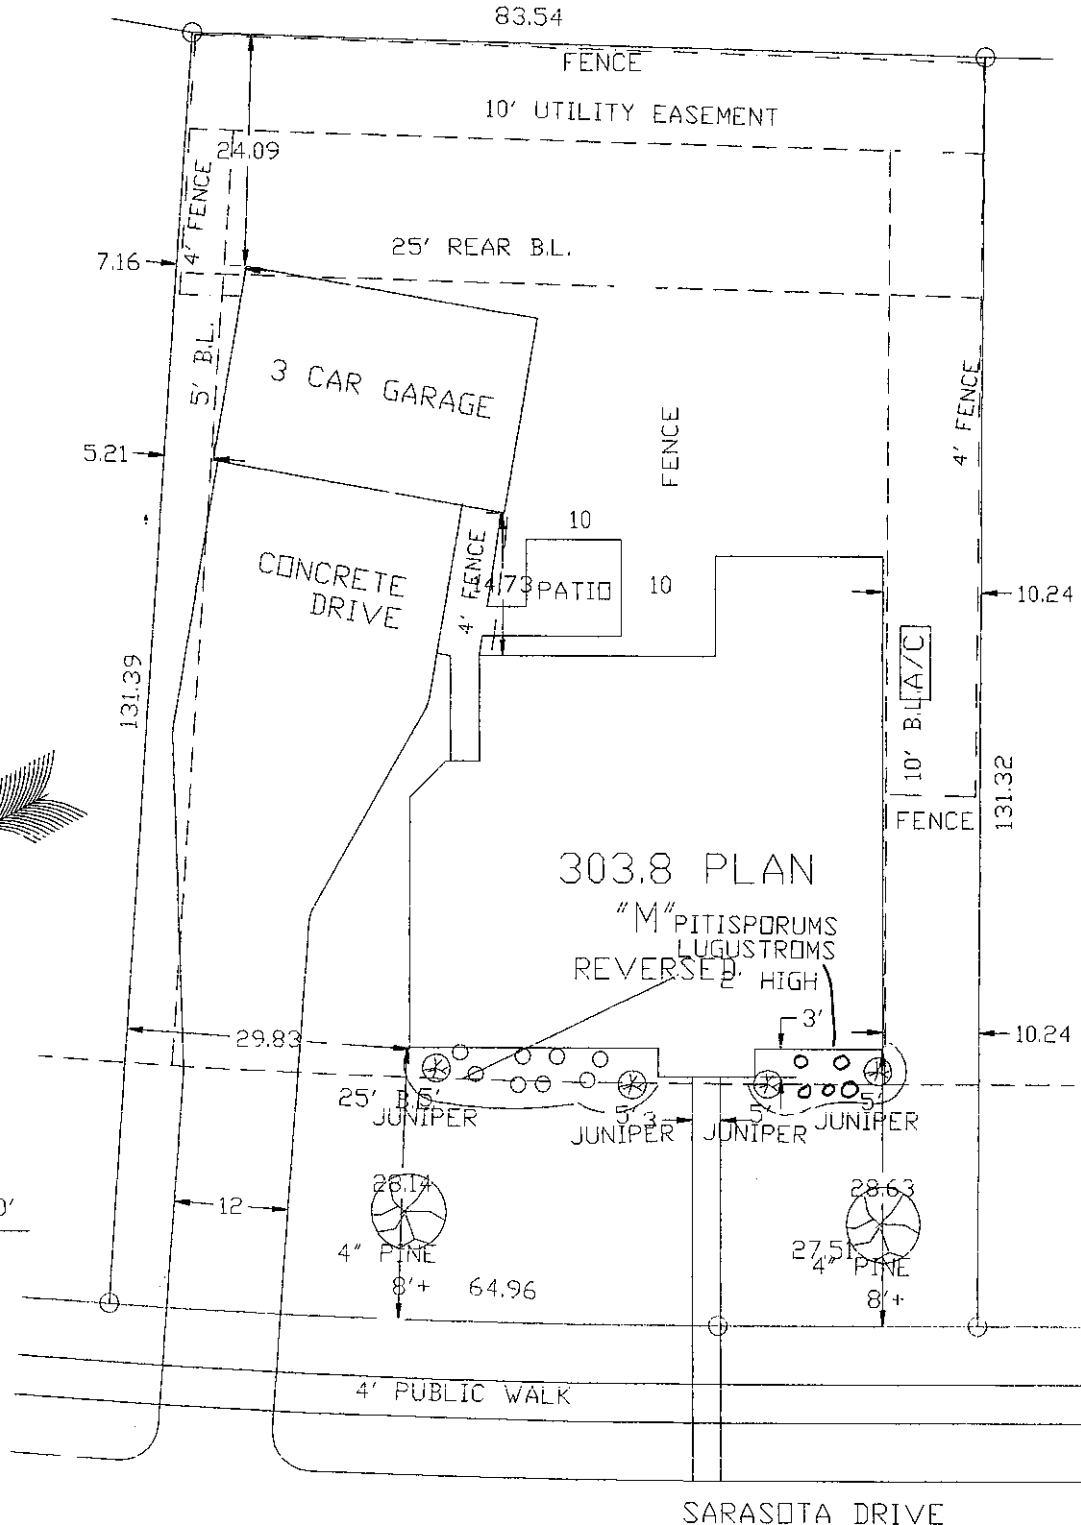

SCALE: 1" = 20'

REVISED 2-12-98

2403 SARASOTA DRIVE
LOT 9 BLOCK 3 BOCA RATON SEC. 1
FRIENDSWOOD, GALVESTON CNTY., TEXAS